



BUILDING 7
WHITE HOUSE
SCALE - FEET
0 4 8 12

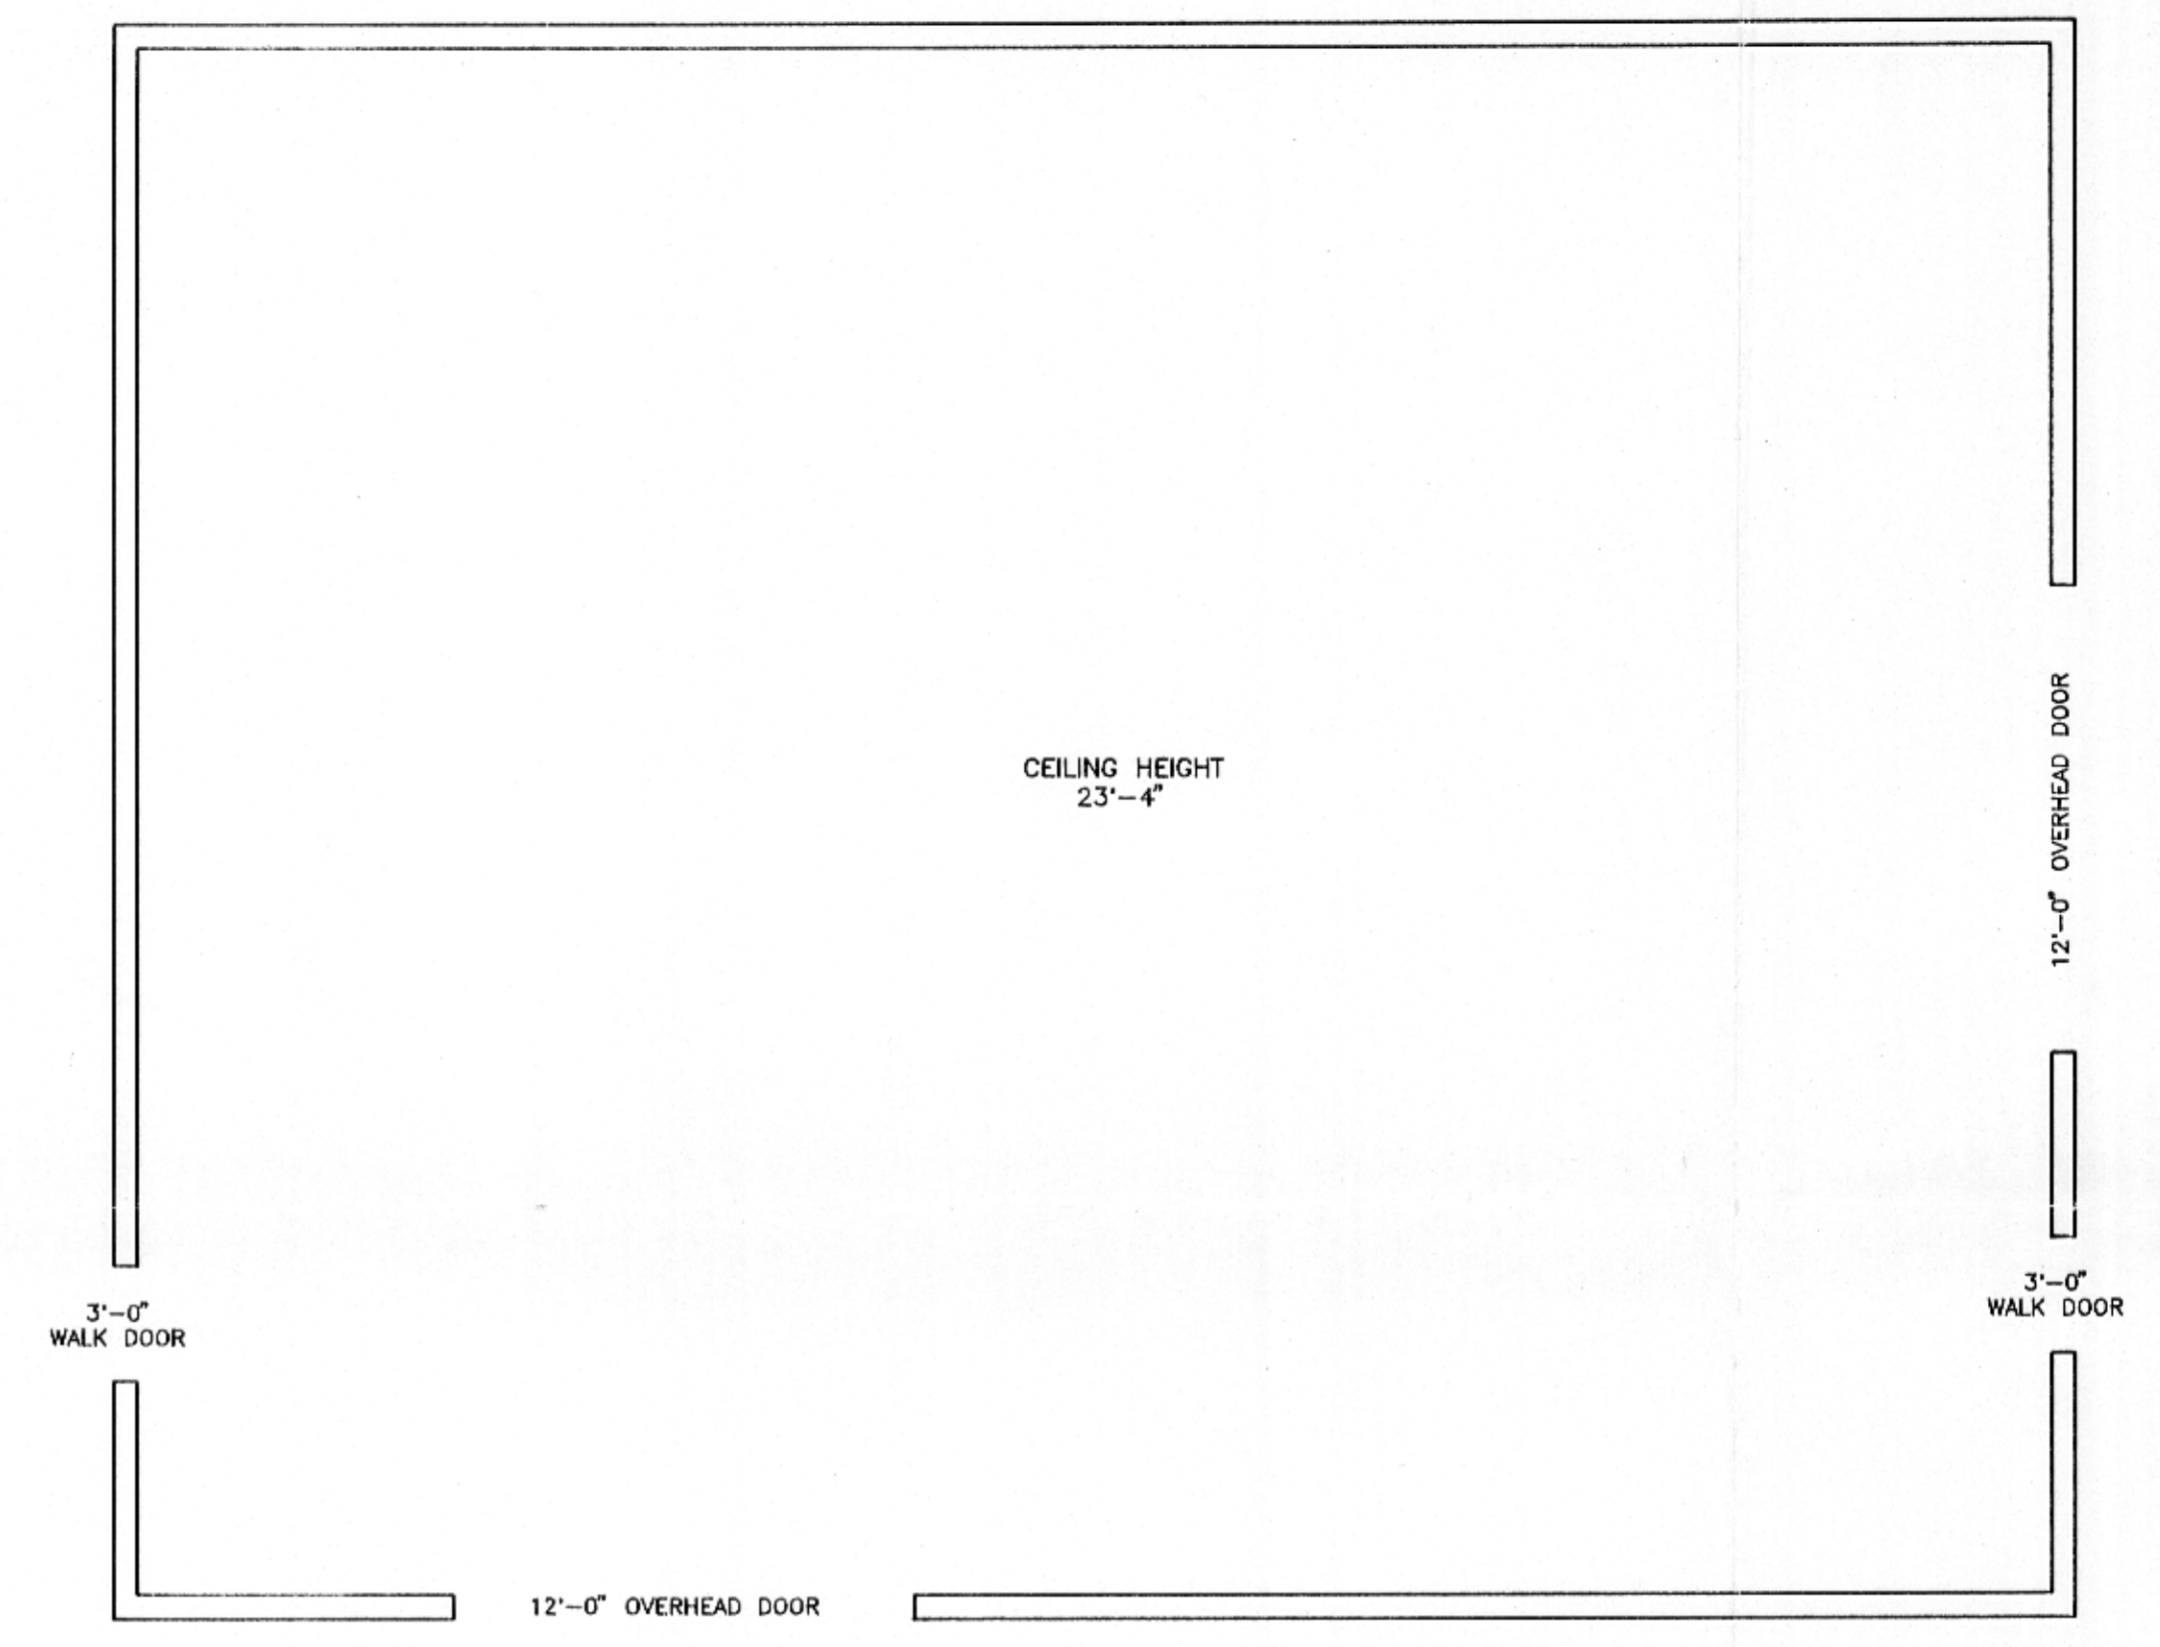

BUILDING 8
BULK SODIUM BLDG.
SCALE - FEET
0 5 10 15

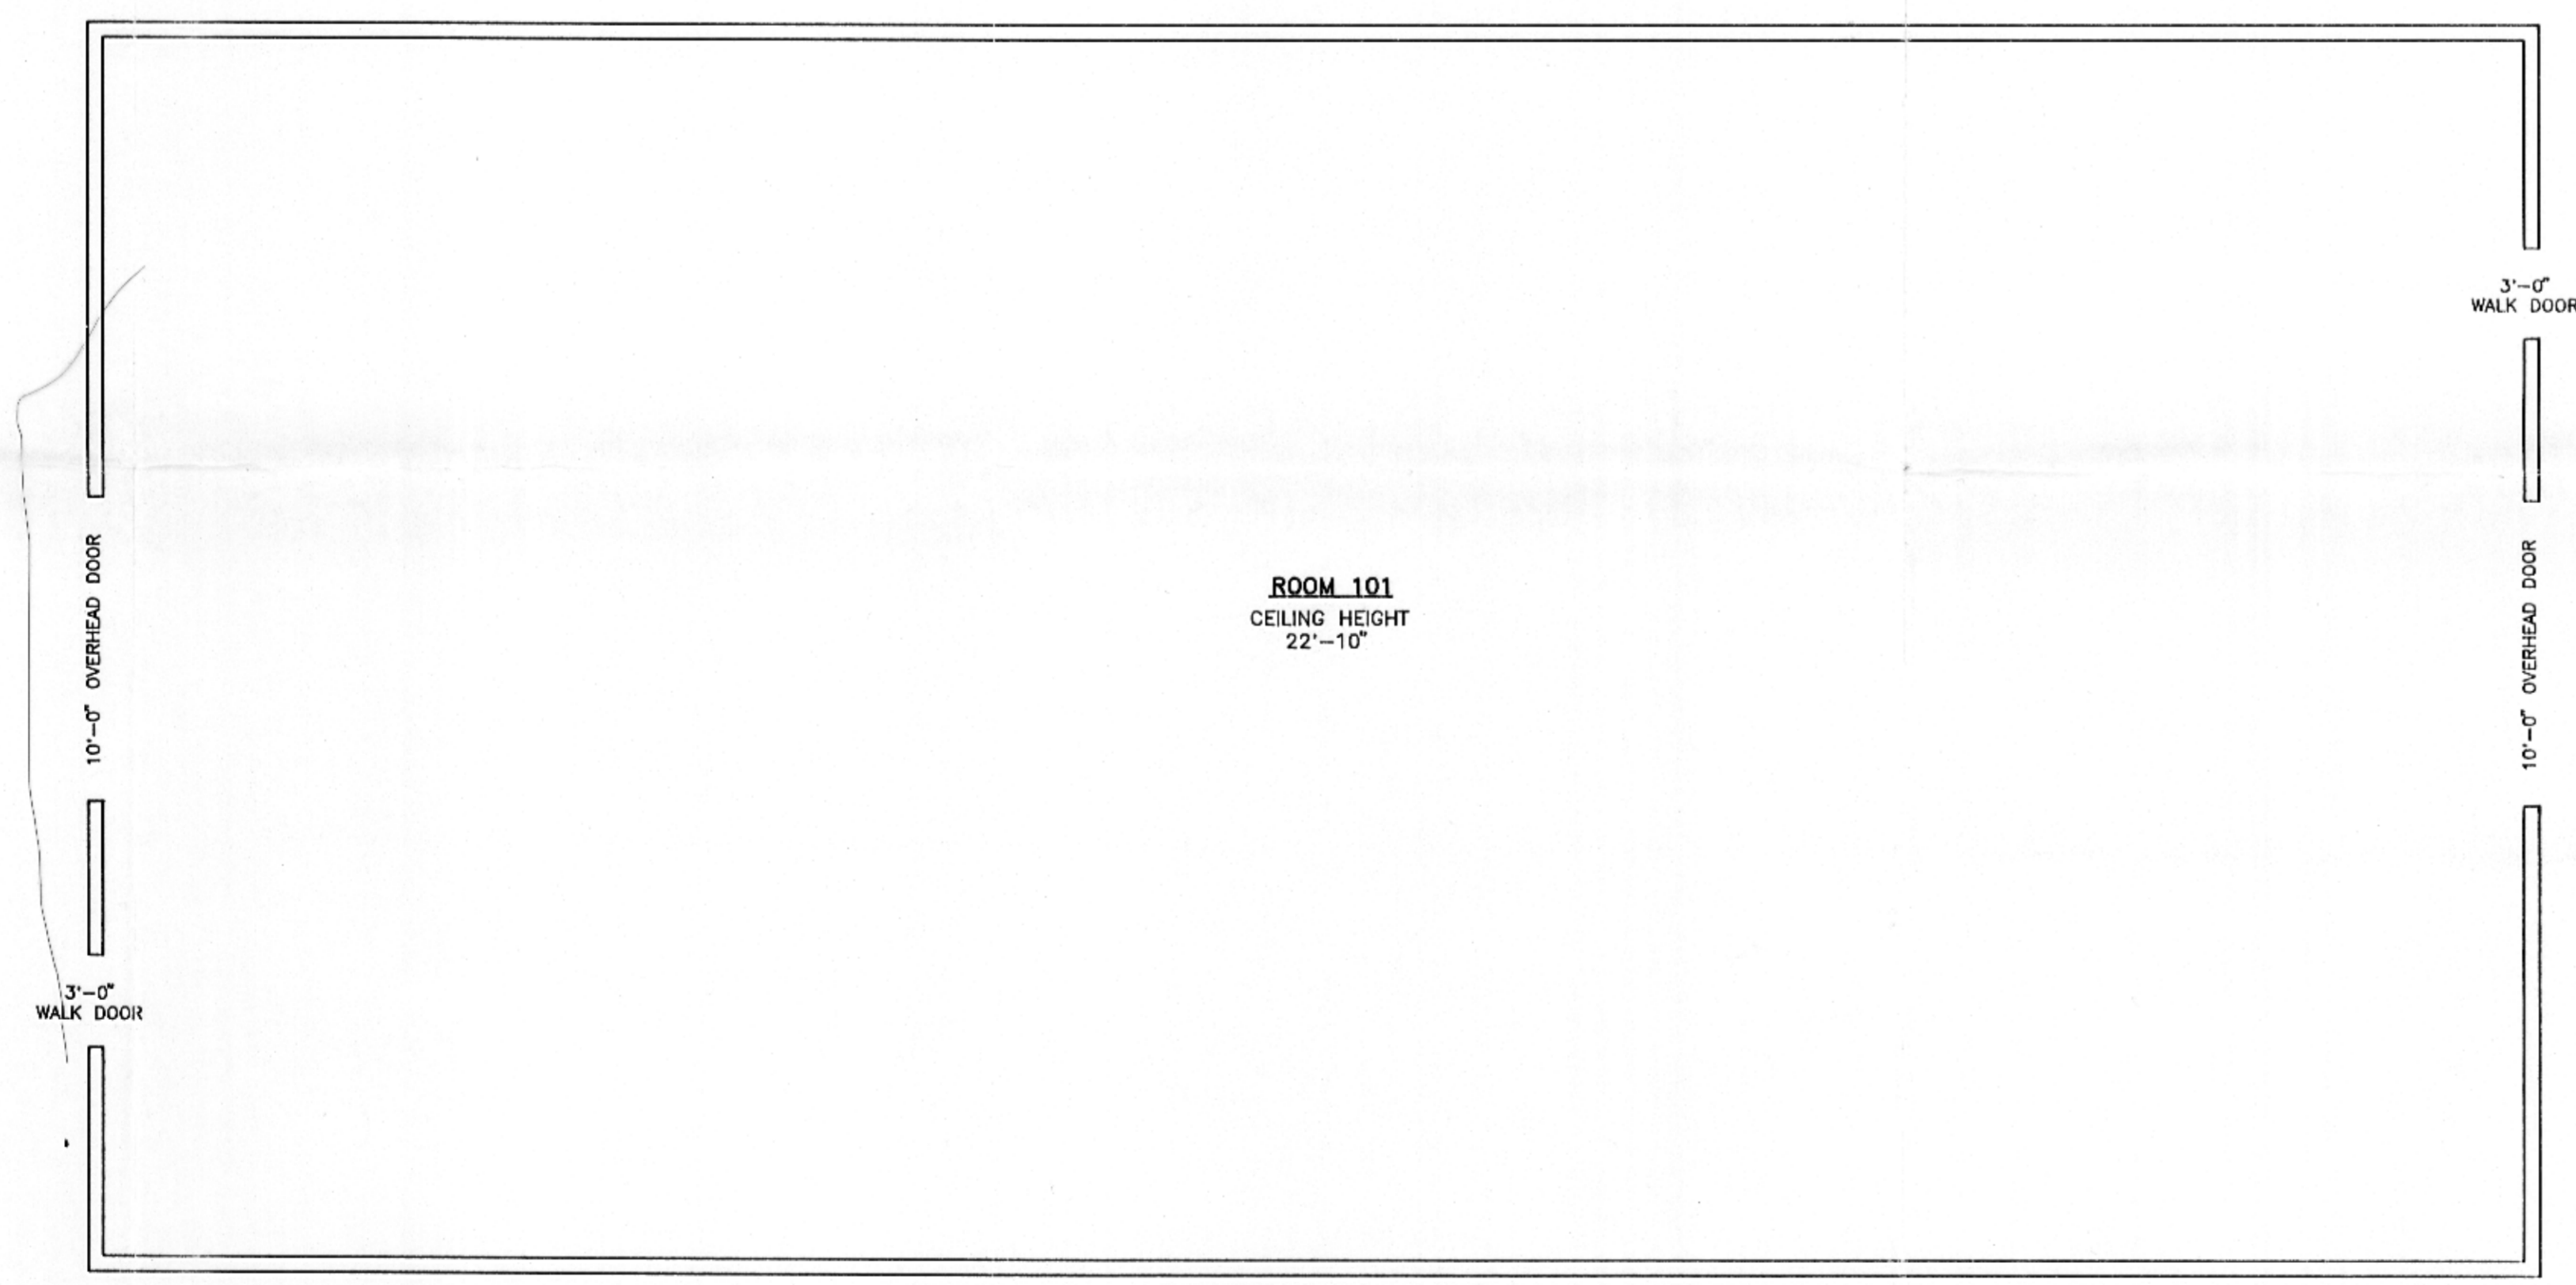

BUILDING 9
THERMITE BLDG.
SCALE - FEET
0 5 10 15

ANSTEC
APERTURE
CARD

REVISION	DATE	DESCRIPTION
FIGURE D-1 BUILDINGS 7,8 AND 9 FLOOR PLANS FANSTEEL, INC. MUSKOGEE, OKLAHOMA		
PREPARED FOR KIRKPATRICK & LOCKHART PITTSBURGH, PENNSYLVANIA		
APPROVED	11/12/1985	
CHECKED	12/21/83	
DRAWN	JWK/TEM/110593	
DRAWING NUMBER		
0111-526		



Earth Sciences Consultants, Inc.

9402030168

D-01