



NOTE - DRAVO E014 IS ON 5TH LEVEL.

BUILDING 16  
CHEMICAL BUILDING "A"  
4TH FLOOR  
ROOMS 401, 402, AND P401

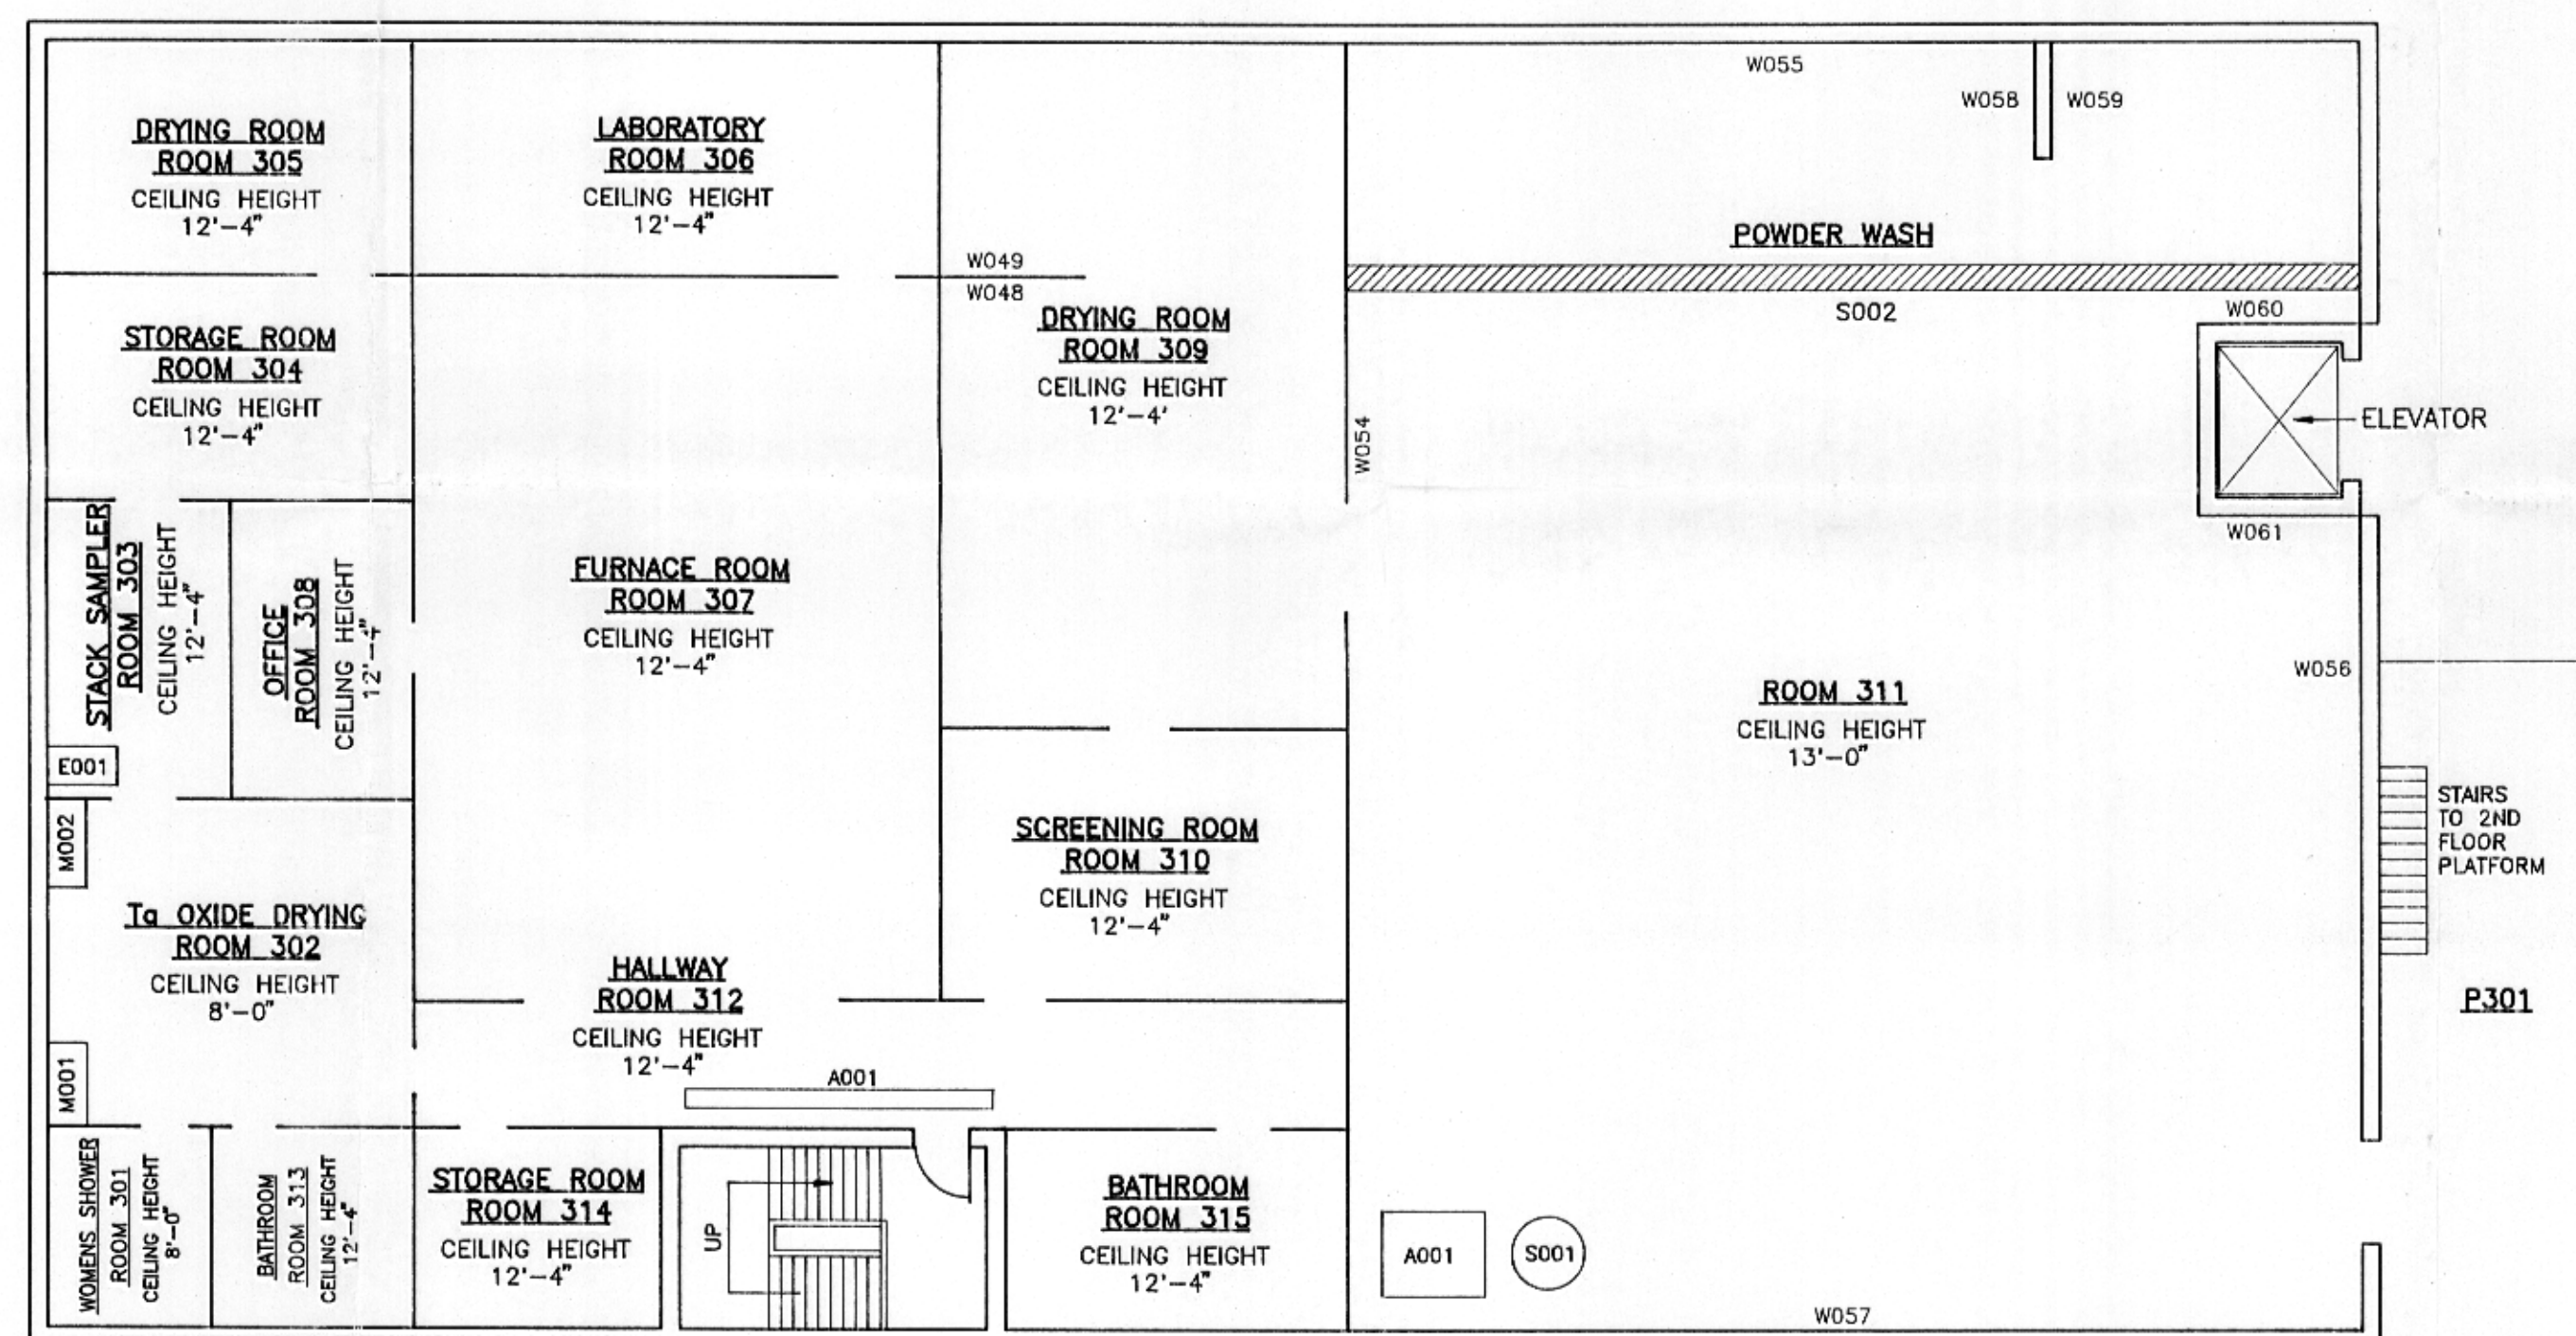

BUILDING 16  
CHEMICAL BUILDING "A"  
3RD FLOOR  
NOT TO SCALE

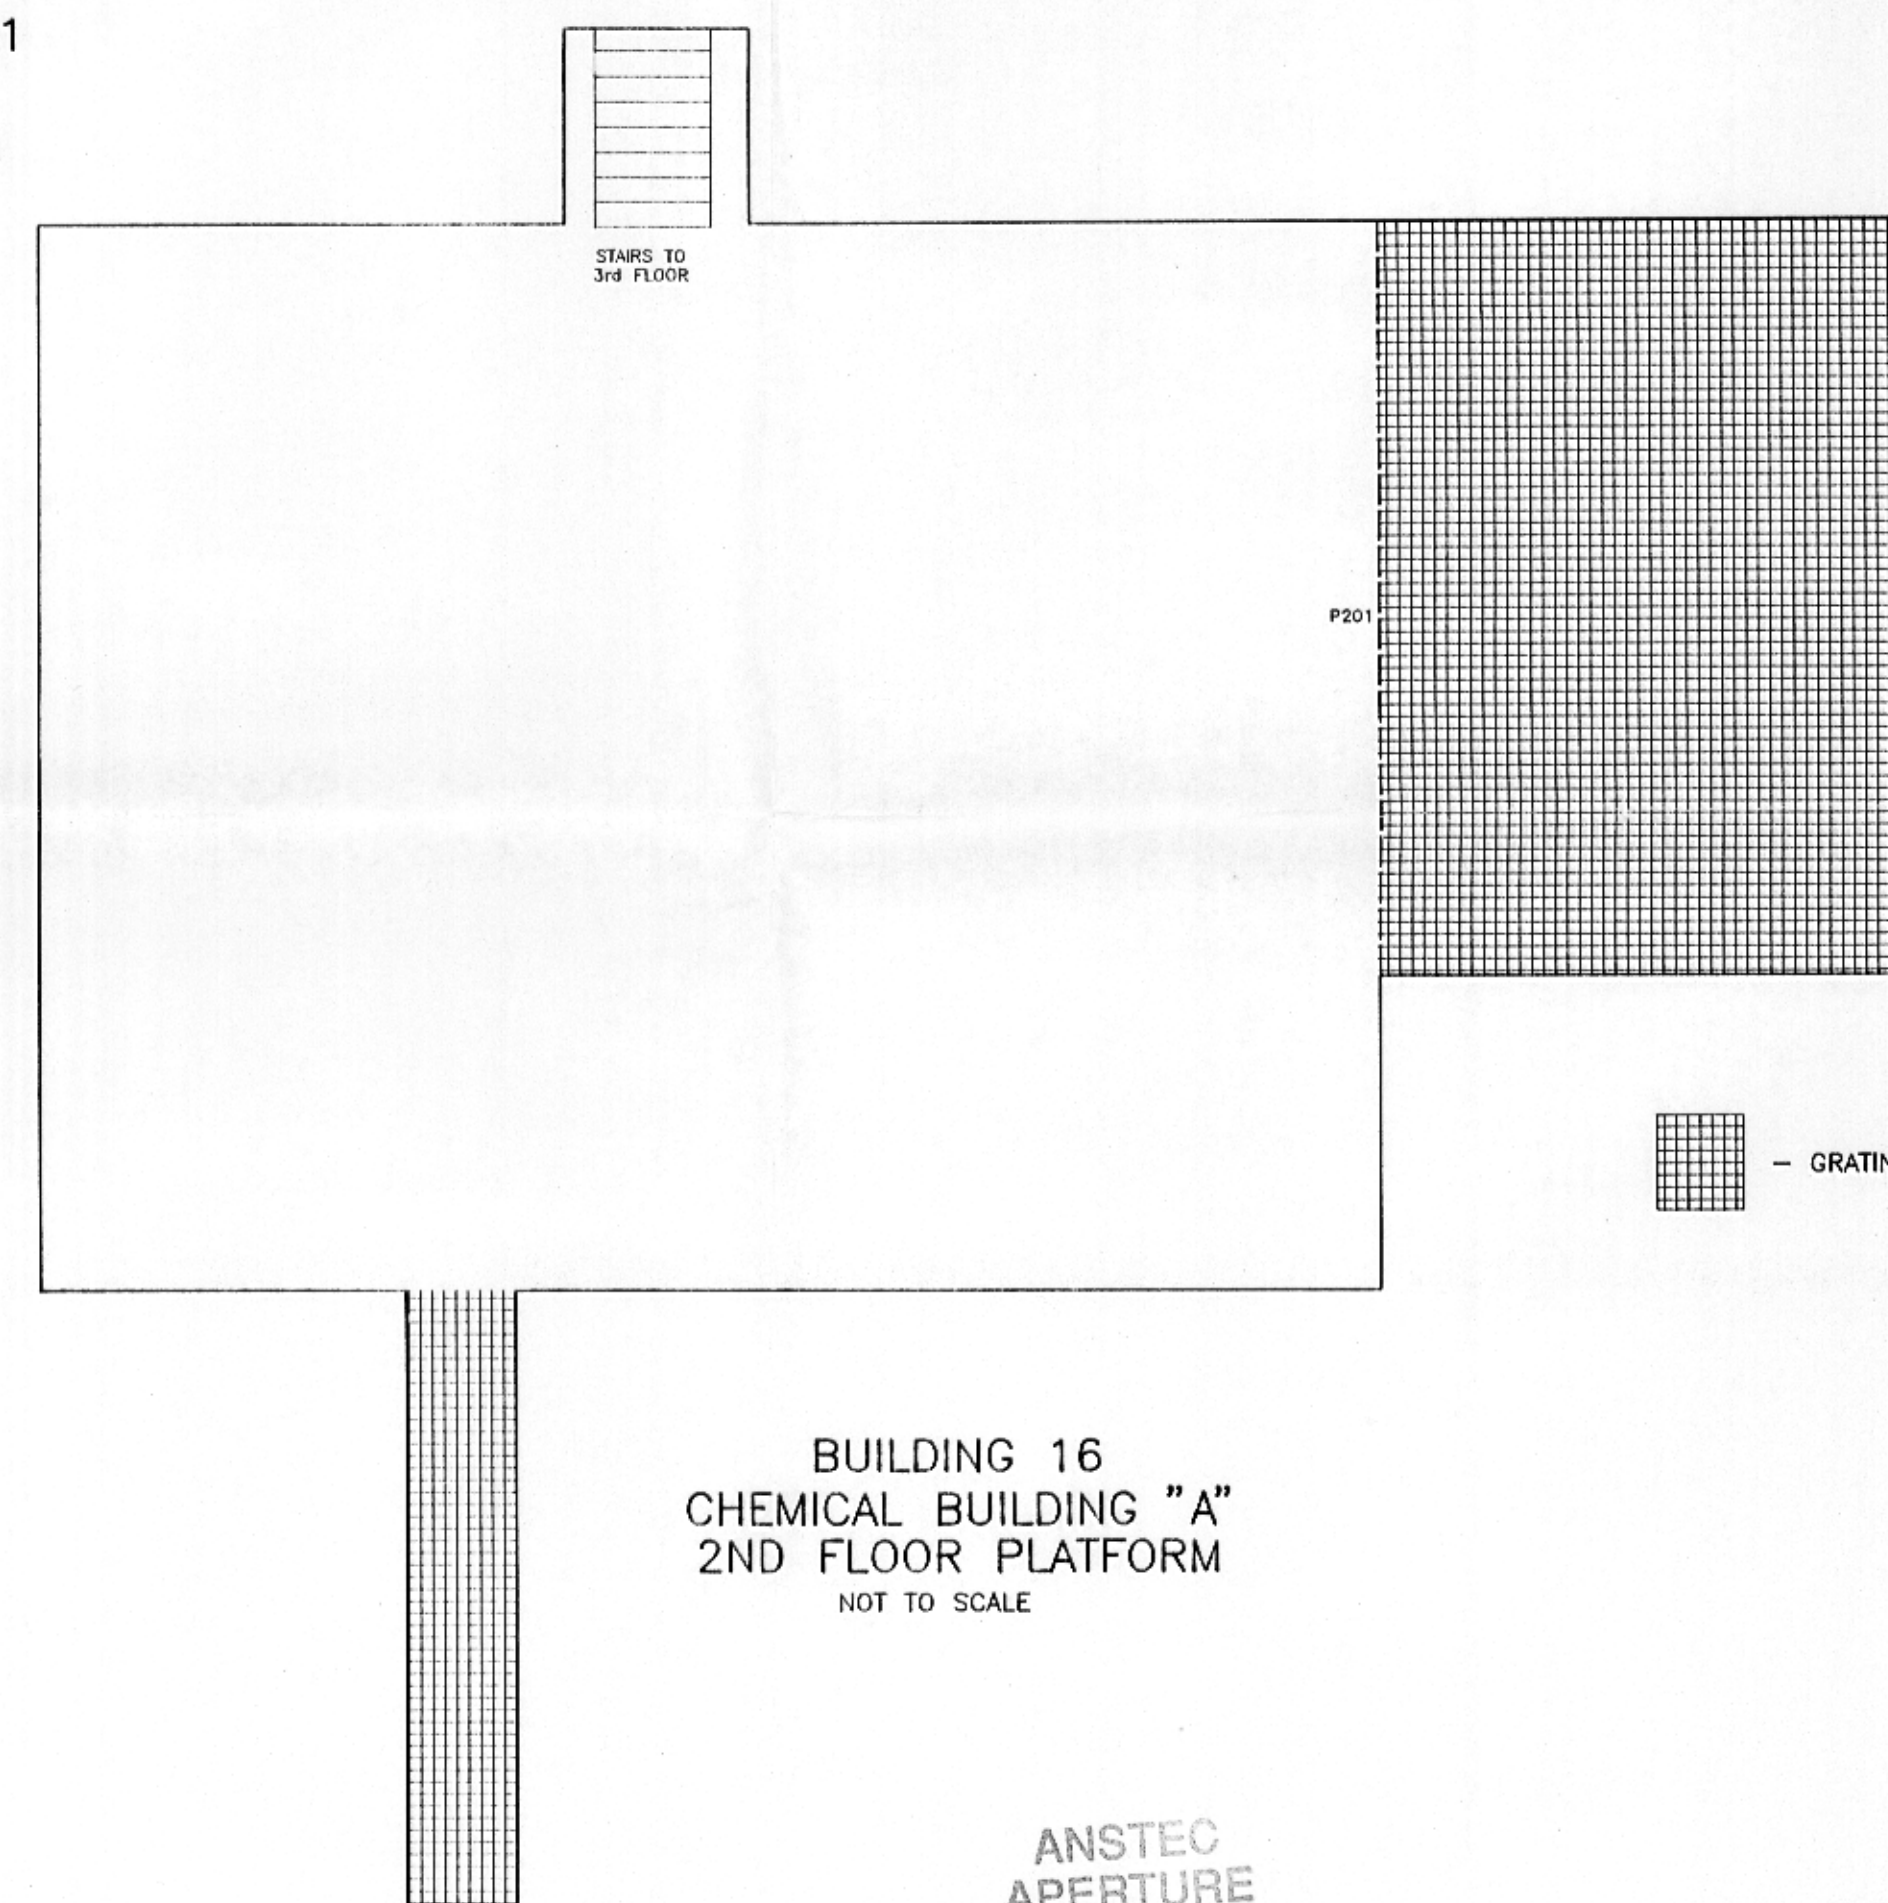

BUILDING 16  
CHEMICAL BUILDING "A"  
2ND FLOOR PLATFORM  
NOT TO SCALE

ANSTEC  
APERTURE  
CARD

REVISION	DATE	DESCRIPTION
FIGURE D-6 BUILDING 16 FLOOR PLANS FANSTEEL, INC. MUSKOGEE, OKLAHOMA		
PREPARED FOR KIRKPATRICK & LOCKHART PITTSBURGH, PENNSYLVANIA		
APPROVED	DATE	
CHECKED	DATE	
DRAWN	DATE	
DRAWING NUMBER		
0111-531		



Earth Sciences Consultants, Inc.

9402030181 D-06