


## FIGURES

USGS Redford, Michigan, United States 01 Jul 1983

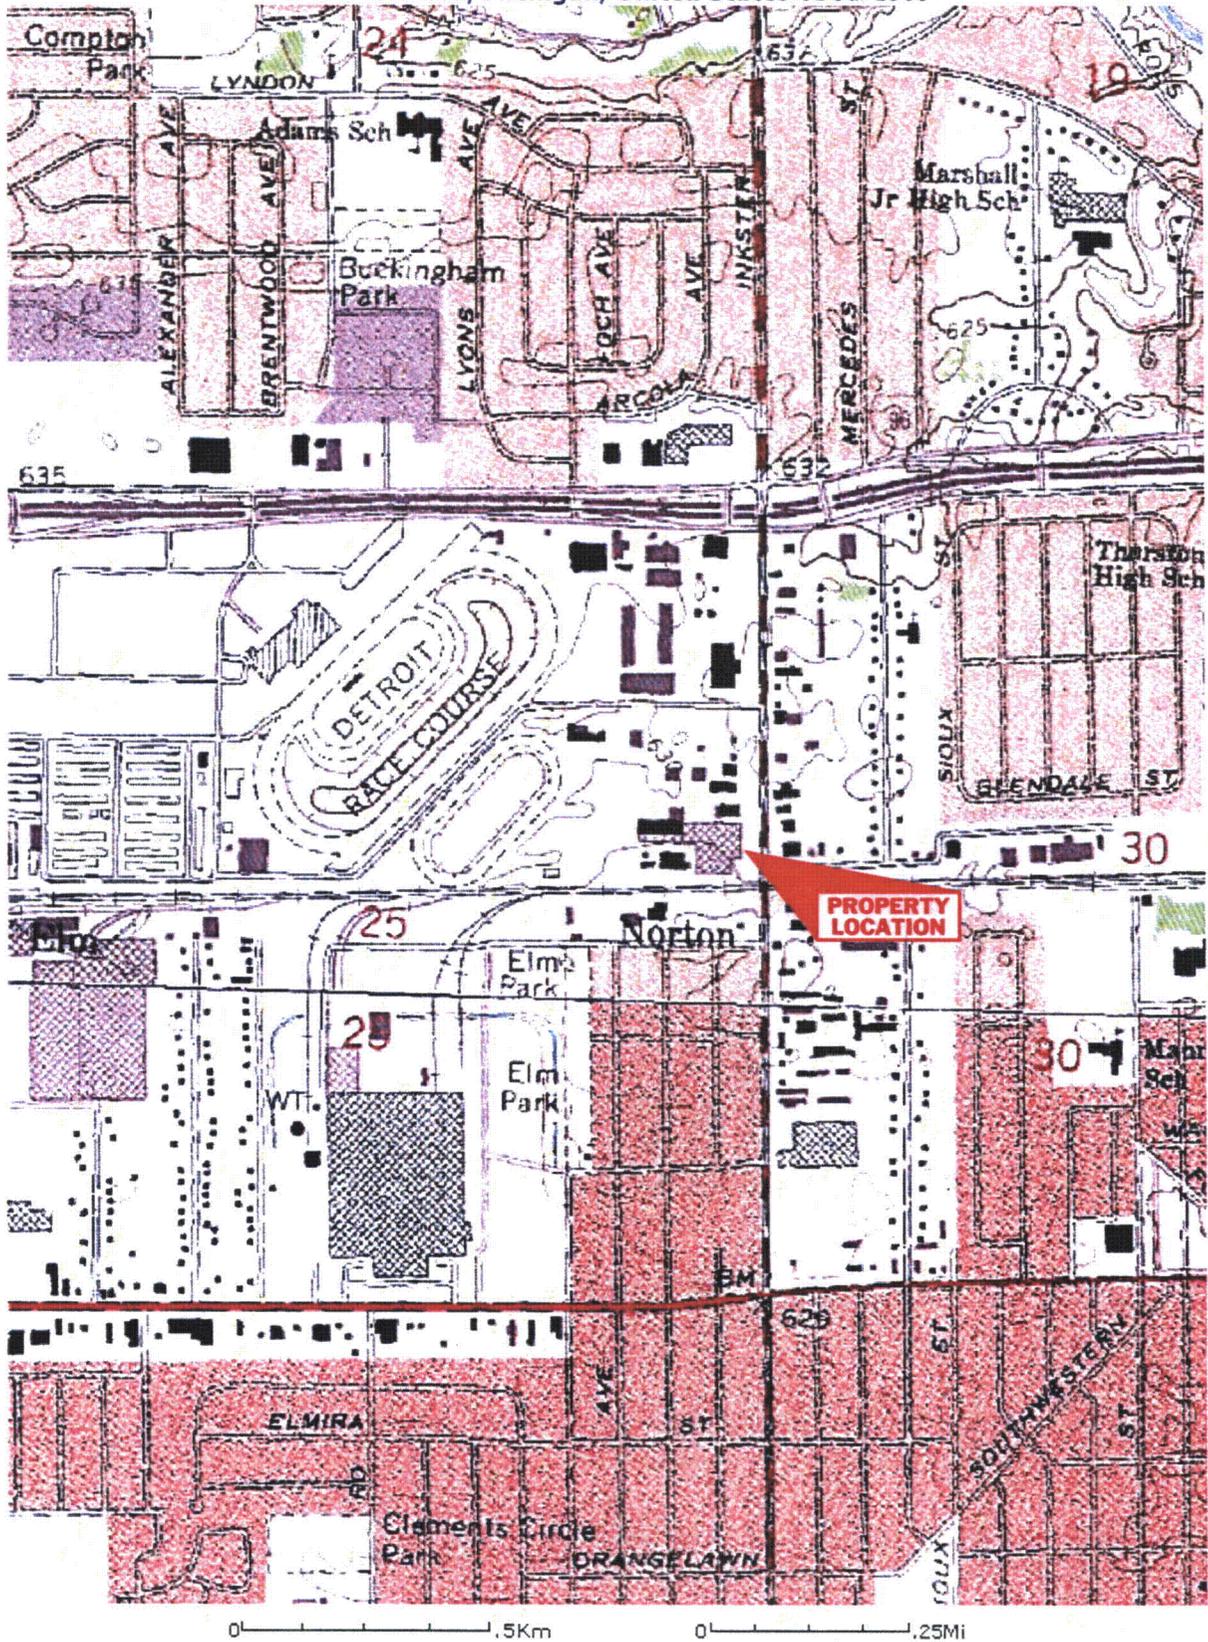


0 .5Km 0 .25MI

Image courtesy of the U.S. Geological Survey  
© 2004 Microsoft Corporation.    Terms of Use    Privacy Statement

LEGEND


 - APPROXIMATE LOCATION OF EXCAVATED GRIDS

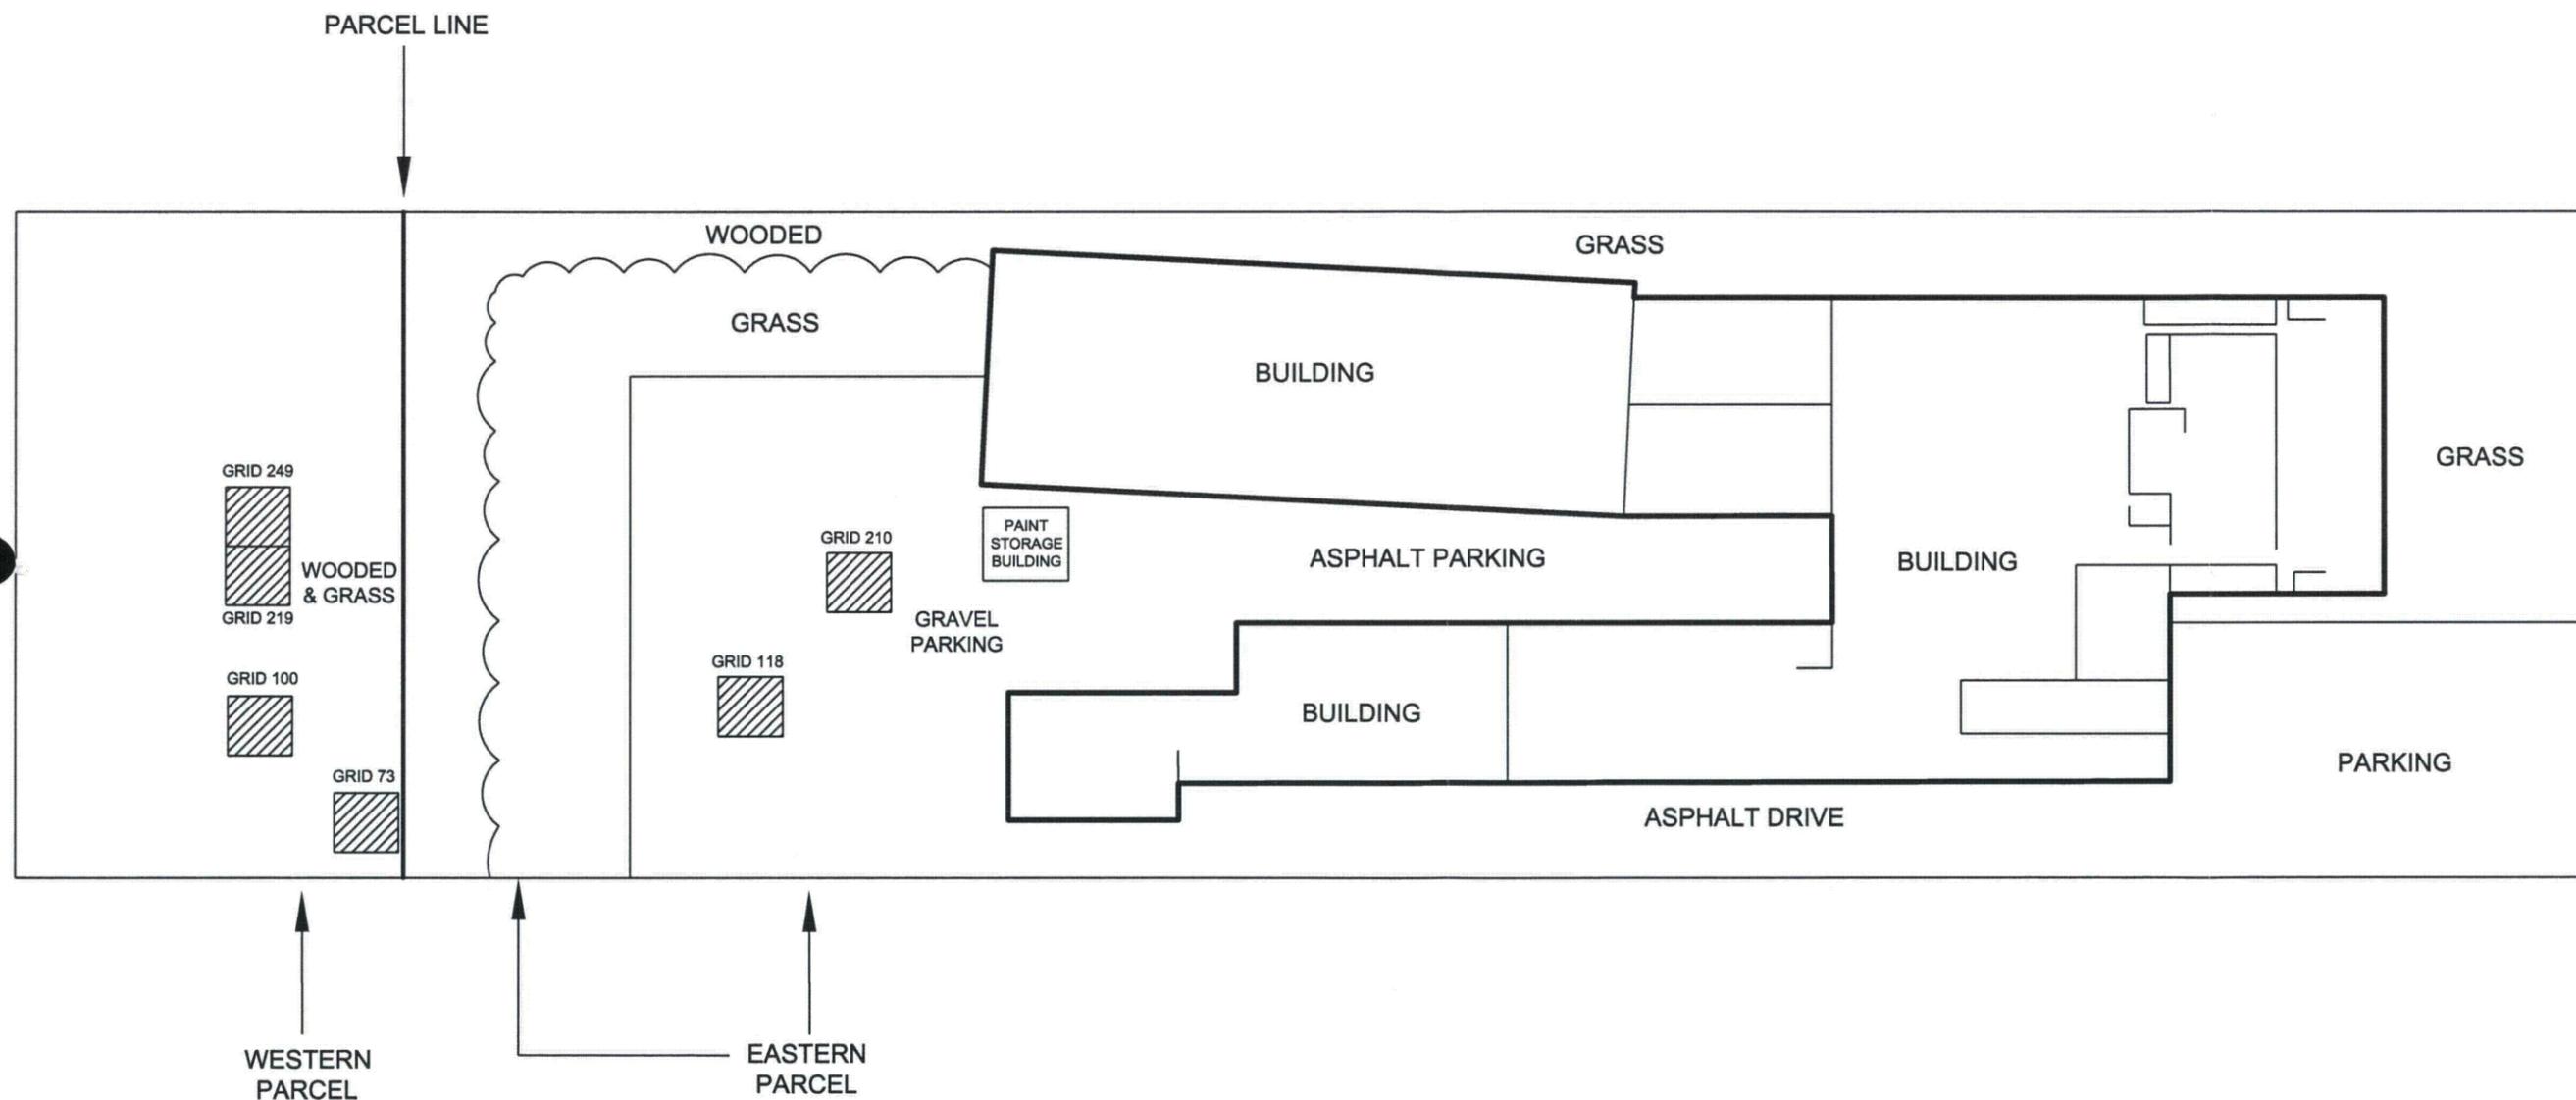

SCALE: NTS

Date 3/27/07	SITE PLAN AND GRID LOCATION MAP	Figure	
Project No. 358.01A	FORMER BROOKS AND PERKINS SITE 12633 INKSTER ROAD, LIVONIA, MICHIGAN	2	

**LEGEND**  
 C - COMMERCIAL  
 R - RESIDENTIAL

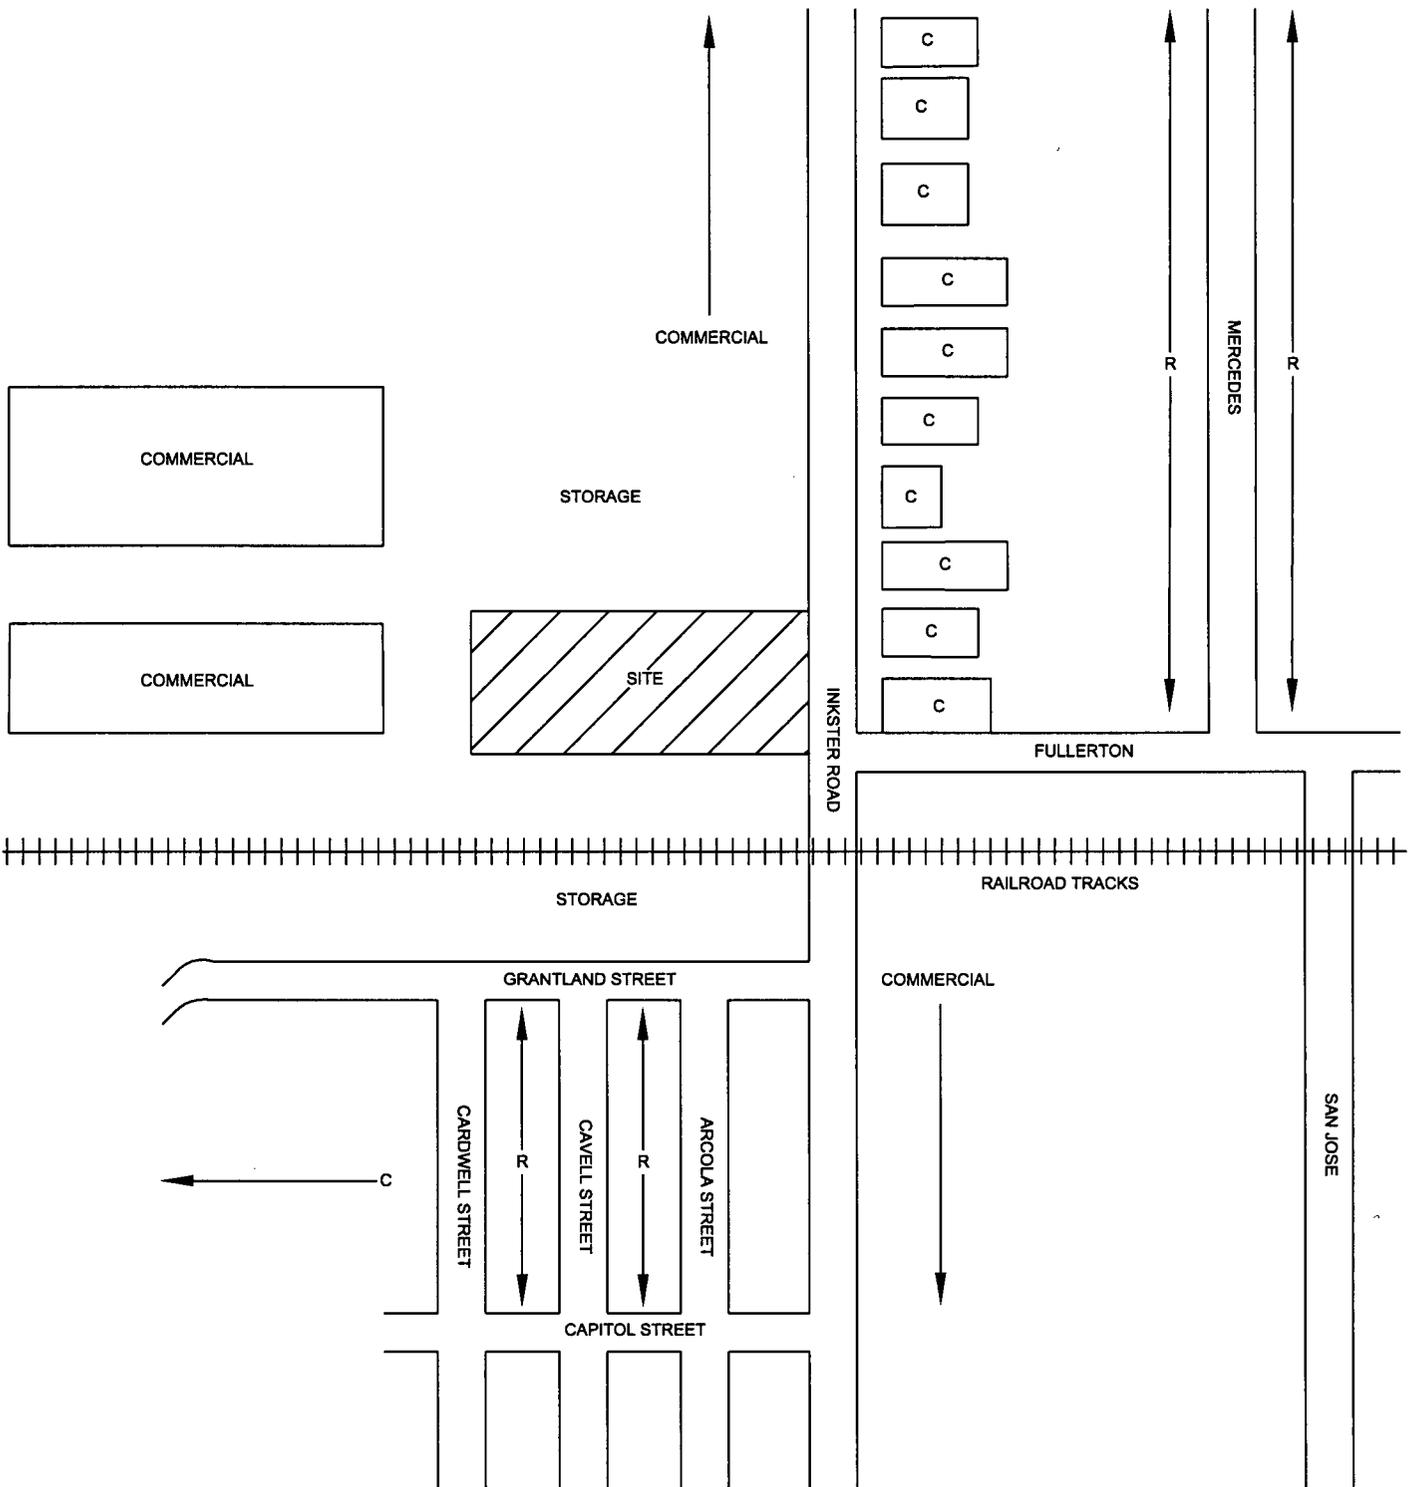

SCALE: NTS



Date  
 3/27/07  
 Project No.  
 358.01A

**SURROUNDING PROPERTIES MAP**  
**FORMER BROOKS AND PERKINS SITE**  
**12633 INKSTER ROAD, LIVONIA, MICHIGAN**

Figure  
**3**

