
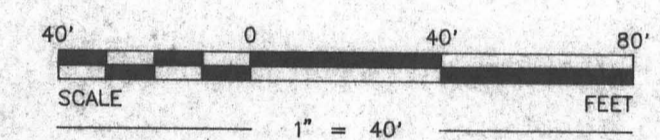


SHEET INDEX

SHEET 1	SHEET 2
SHEET 3	SHEET 4
SHEET 5	SHEET 6
SHEET 7	SHEET 8

MATCH LINE - SHEET 1

MATCH LINE - SHEET 4

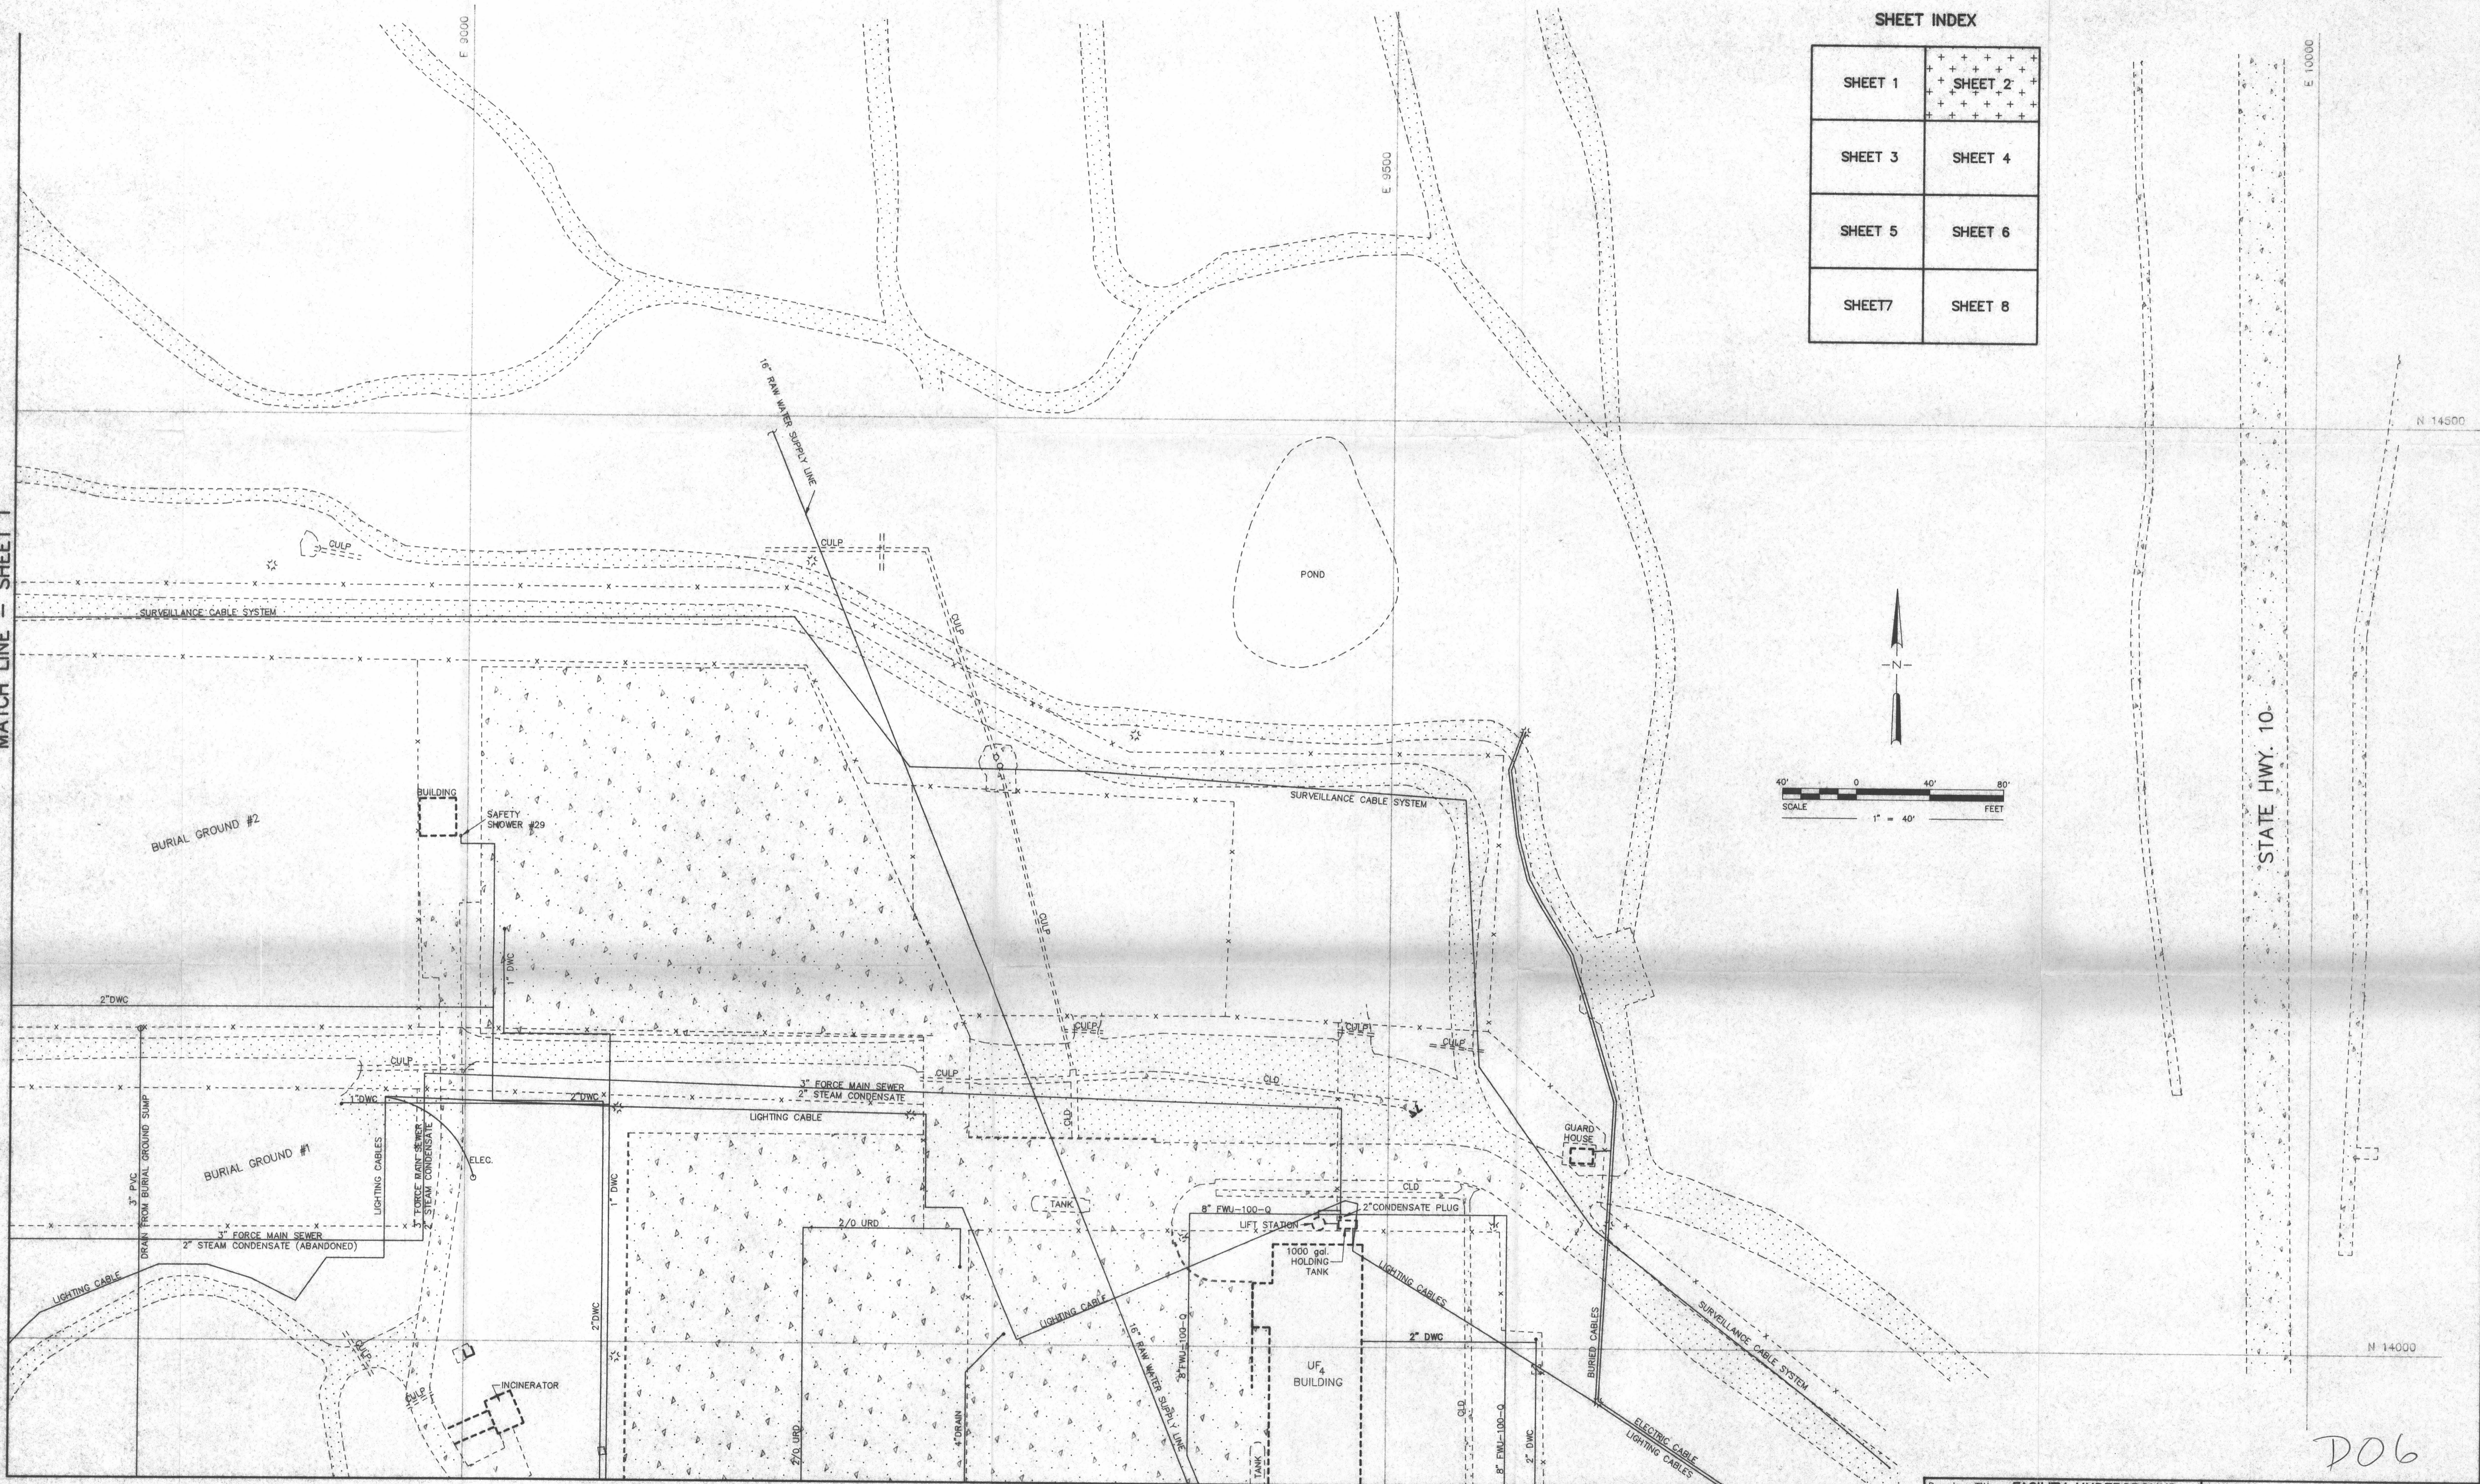

STATE HWY. 10

D06

Drawing Title: <b>FACILITY UNDERGROUND UTILITY PLAN - SHEET 2</b> Document Title: <b>FEI FINDINGS REPORT</b>	Client: <b>SEQUOYAH FUELS CORPORATION</b> Location: <b>GORE, OKLAHOMA</b>
<b>ROBERTS/SCHORNICK &amp; ASSOCIATES, INC.</b> Environmental Consultants 3700 West Robinson, Suite 200 Norman, Oklahoma 73072 (405) 581-3990	DATE: <b>MAY 1991</b> SCALE: <b>1" = 40'</b> PROJECT NO: <b>90067M94</b> PREPARED BY: <b>SFC</b> CHECKED BY: <b>RSA</b> DRAFTED BY: <b>RSA</b> DRAWING No. <b>6</b>