


MATCH LINE - SHEET 1



SHEET INDEX

SHEET 1	SHEET 2
++++ SHEET 3 ++++	SHEET 4
SHEET 5	SHEET 6
SHEET 7	SHEET 8

MATCH LINE - SHEET 4

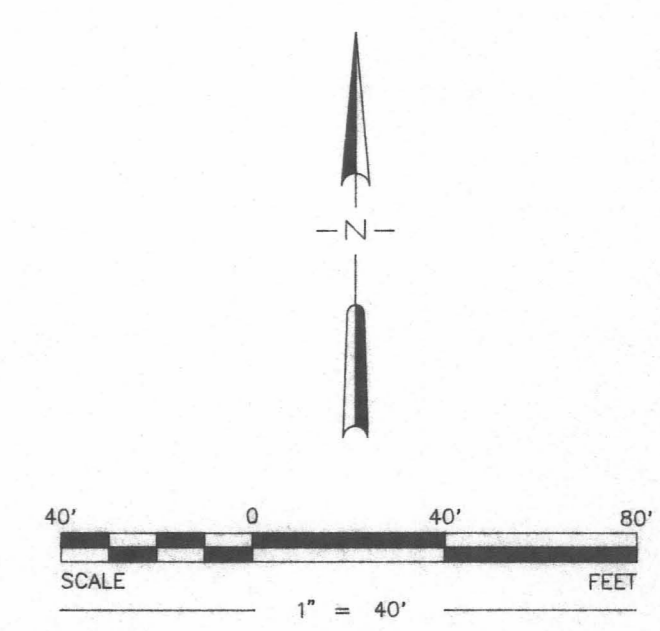

MATCH LINE - SHEET 5

Drawing Title: **FACILITY UNDERGROUND UTILITY PLAN - SHEET 3** Client: **SEQUOYAH FUELS CORPORATION**

Document Title: **FEI FINDINGS REPORT** Location: **GORE, OKLAHOMA**

**ROBERTS/SCHORNICK & ASSOCIATES, INC.**  
Environmental Consultants  
3700 West Robinson, Suite 200  
Norman, Oklahoma 73069  
(405) 521-3885

DATE: MAY 1991 PREPARED BY: SFC  
SCALE: 1" = 40' CHECKED BY: RSA  
PROJECT NO: 90067M95 DRAWING No. 7

DO7