
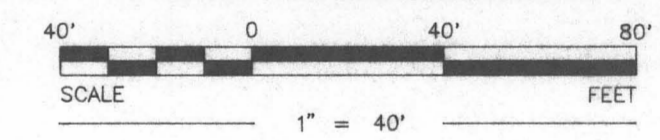


MATCH LINE - SHEET 2

MATCH LINE - SHEET 3

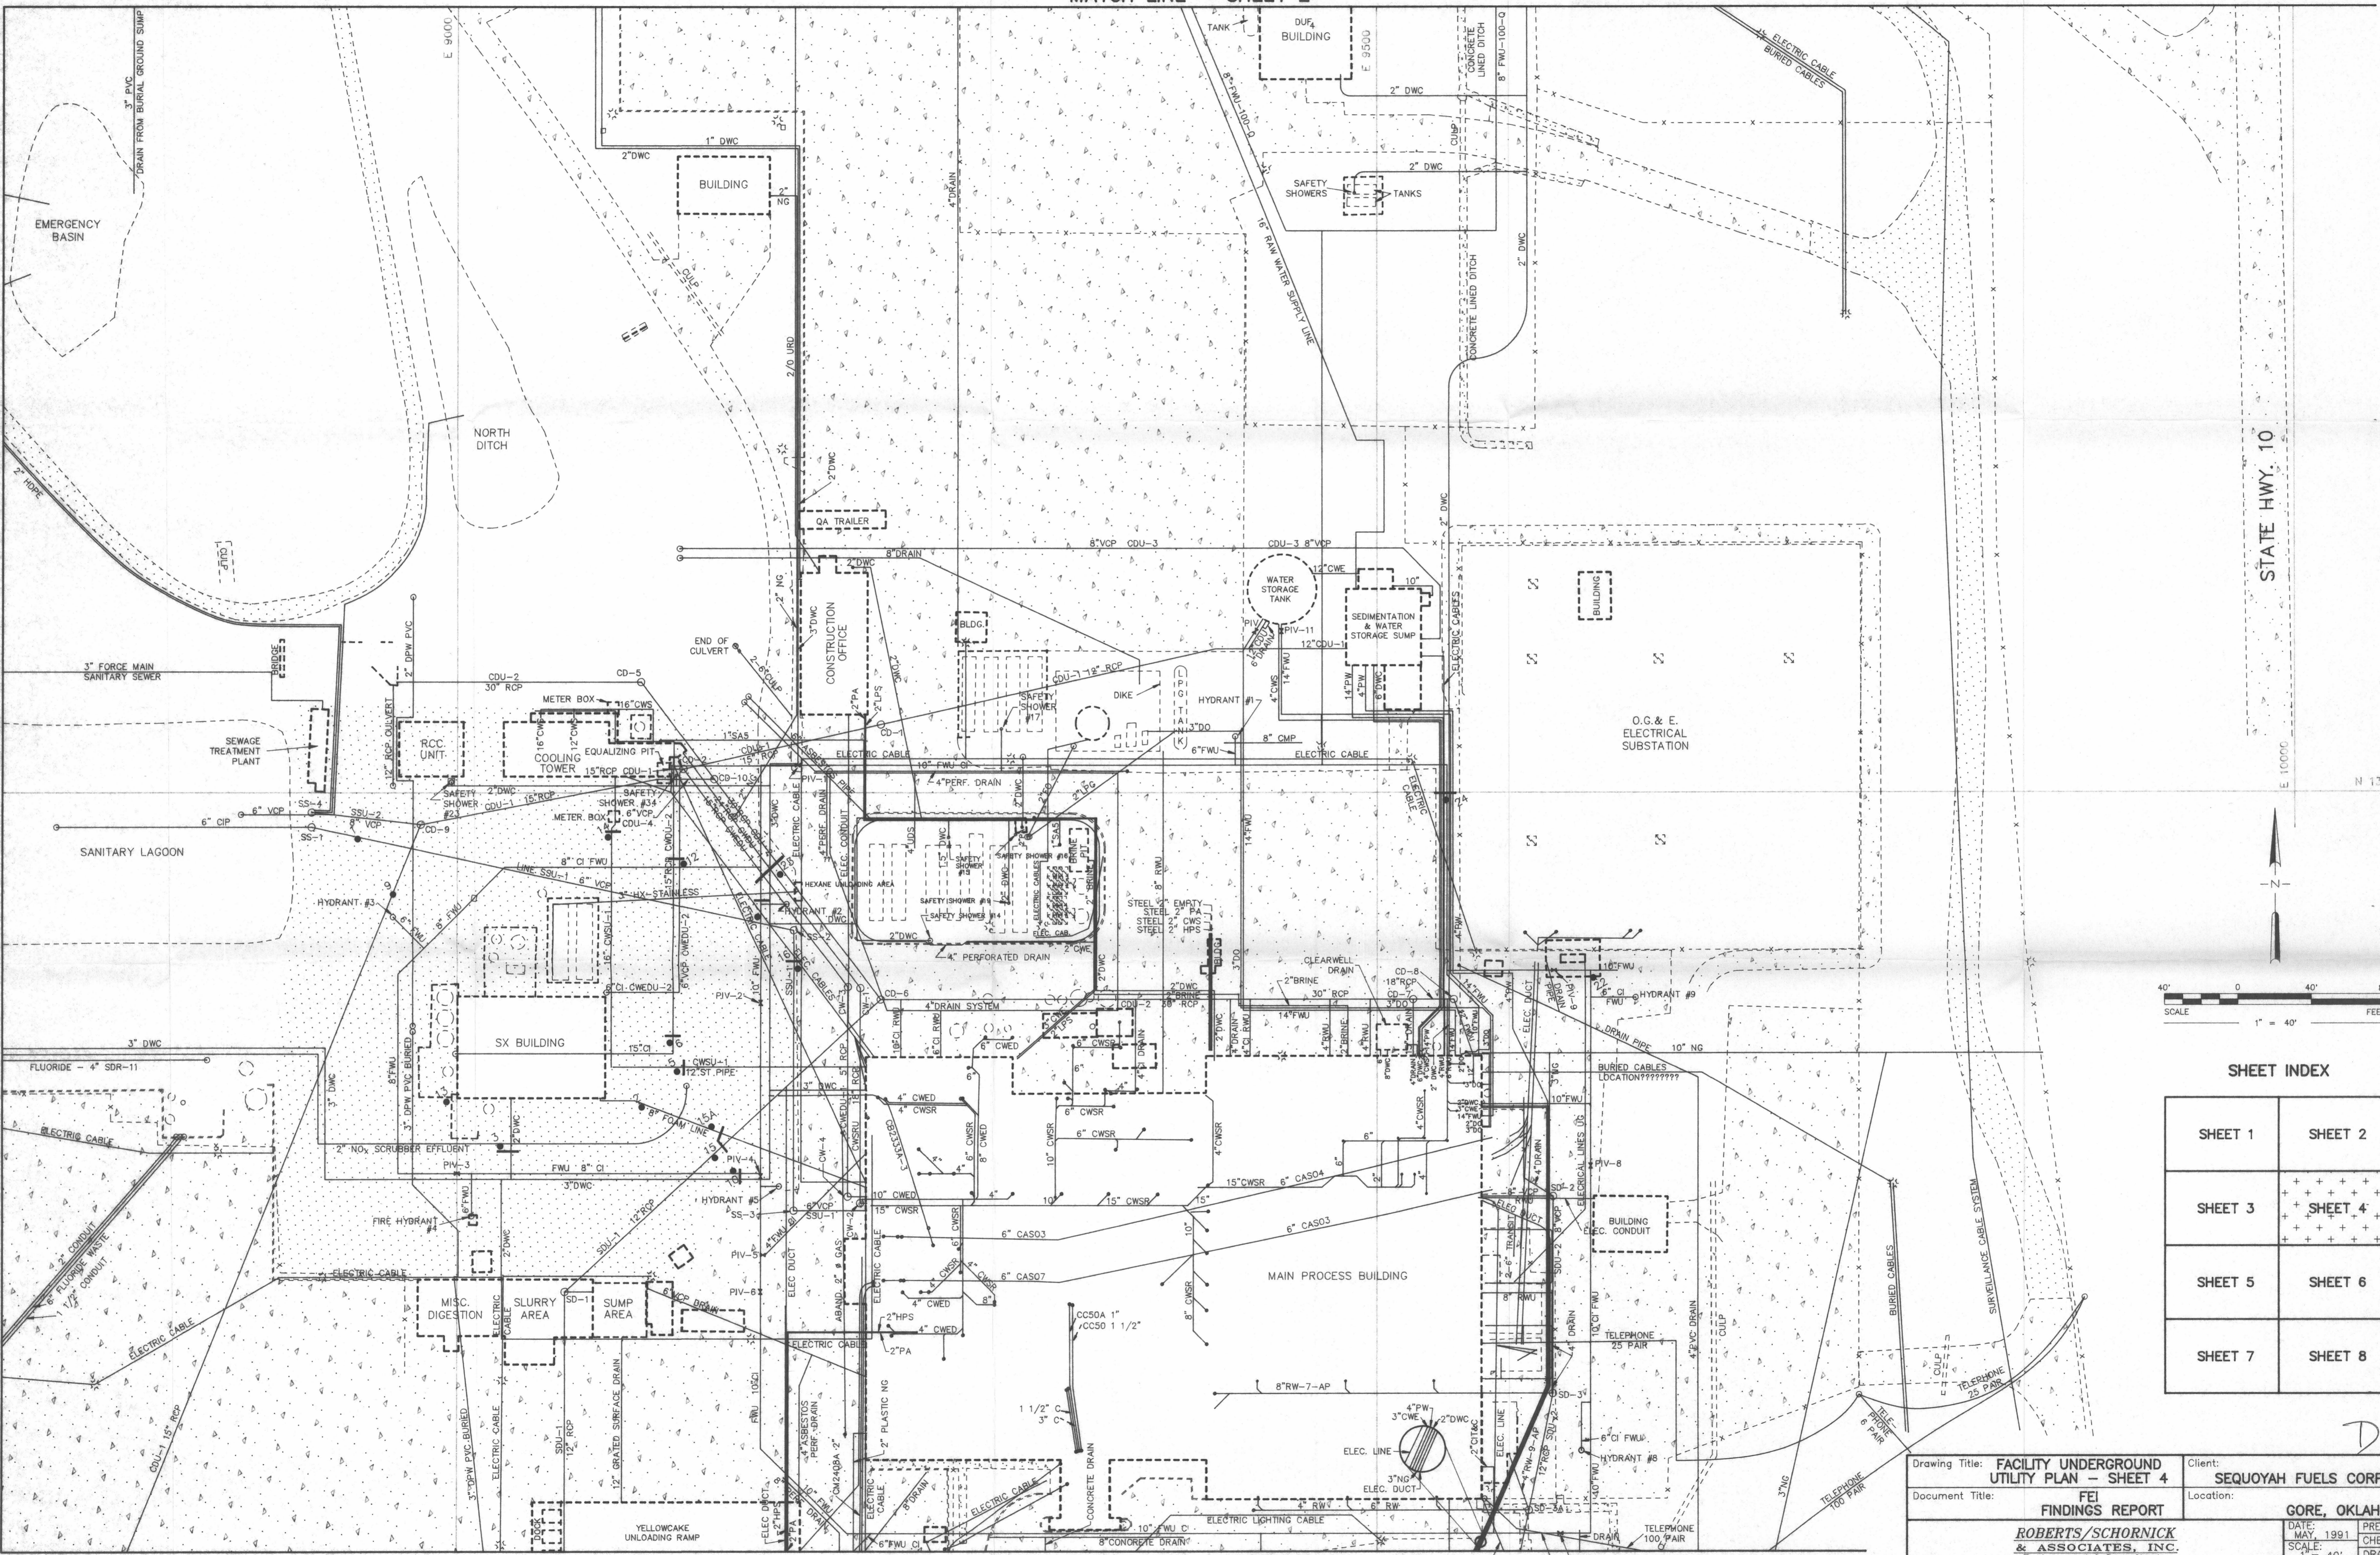

SHEET INDEX

SHEET 1	SHEET 2
SHEET 3	SHEET 4
SHEET 5	SHEET 6
SHEET 7	SHEET 8

D08

Drawing Title: **FACILITY UNDERGROUND UTILITY PLAN - SHEET 4** Client: **SEQUOYAH FUELS CORPORATION**

Document Title: **FEI FINDINGS REPORT** Location: **GORE, OKLAHOMA**

**ROBERTS/SCHORNICK & ASSOCIATES, INC.**  
Environmental Consultants  
3700 West Robinson, Suite 200  
Norman, Oklahoma 73069  
(405) 381-3800

DATE: MAY 1991  
SCALE: 1" = 40'  
PROJECT NO: 90067M96

PREPARED BY: SFC  
CHECKED BY: RSA  
DRAFTED BY: RSA  
DRAWING No. 8

MATCH LINE - SHEET 6