














NOTES:

1. GRADATIONS AND PLACEMENT CRITERIA FOR THE RIPRAP CLASSES ARE LISTED IN THE SPECIFICATIONS.
2. ALL QUANTITIES AND AREAL LIMITS ARE APPROXIMATE. ACTUAL LIMITS OF RIPRAP PLACEMENT AND REVEGETATION WILL BE SPECIFIED IN THE FIELD BY THE ENGINEER.
3. ACREAGES ARE HORIZONTAL PLANE AREAS.
4. TOPSOIL TO BE PLACED IN VEGETATED FILL AREAS TO A DEPTH OF SIX (6) INCHES. TOPSOIL TO BE DIRECT HAULED.
5. SEED MIX AND VEGETATION DETAILS ARE LISTED IN THE SPECIFICATIONS.

BASE MAPPING PROVIDED BY HORIZONS, INC.,
RAPID CITY, S.D. (1995) AND SUPPLEMENTED
WITH HORIZONS (1987).


CONTOUR INTERVAL = 2'.

LEGEND:

- | | | | |
|--|---|---|----------------------------------|
|  | POWER POLE
(OVERHEAD ELECTRICAL) |  | TAILINGS LIMITS |
|  | PROJECT LIMITS |  | NEW RESTRICTED AREA FENCE |
|  | ACCESS/HAUL ROAD |  | CONTRACTOR STAGING AREA |
|  | PROJECT COORDINATES |  | PROJECT SIGN |
|  | RESTRICTED AREA FENCE |  | PROPOSED CONTOUR |
|  | SECTION CORNER |  | EXISTING CONTOUR |
| | |  | BASELINE STATIONING |


**ANSTEC
APERTURE
CARD**

SCALE IN FEET

 [illegible]

REFERENCES	DWG. NO.	DRAWING TITLE
	8	ANC SPOILS GRADING PLAN
	10	ROCK DETAILS
	16	SOUTHWEST DIVERSION, PROFILE & SECTIONS

PREPARED BY

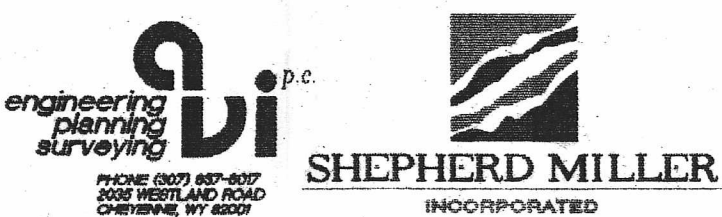


PREPARED FOR

**WYOMING DEPARTMENT OF
ENVIRONMENTAL QUALITY
LAND QUALITY DIVISION**

TITLE

PLAN VIEW - ROCK AND REVEGETATION PLANS

PROJECT: 04-428	DATE: MAR 20, 1996	DRAWING 9	REVISION 
SCALE: 1" = 200'	ACAD FILE: FG-ROCK		

209