



A39 - A59
 FRONT ELEVATION, CONTAINMENT SIDE;
 FOR DIMENSIONS, SEE SECTION A09-A09
 ON DRAWING 5RW1925-NS-09

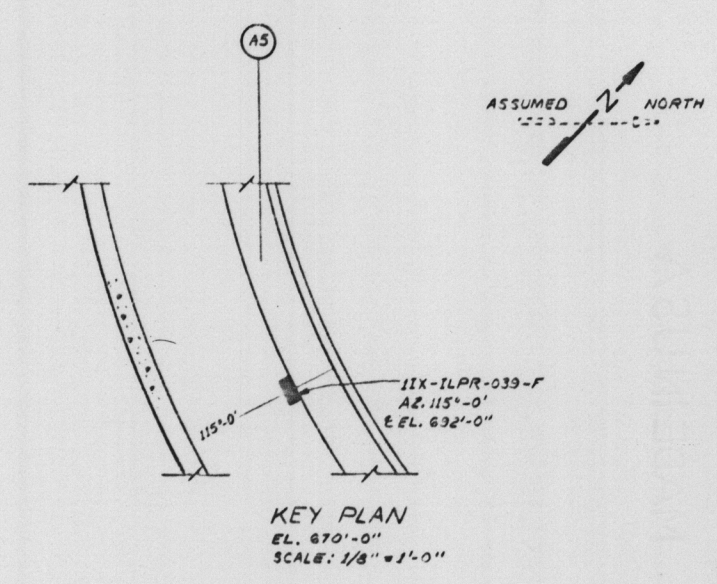


KEY PLAN
 EL. 670'-0"
 SCALE: 1/8" = 1'-0"

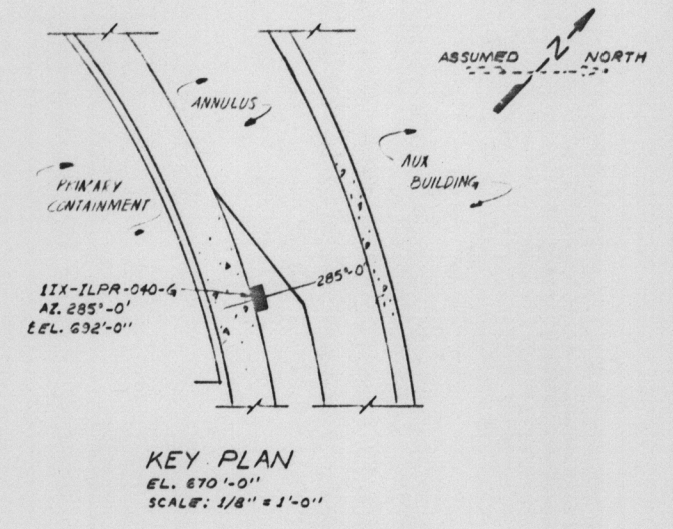


KEY PLAN
 EL. 692'-0"
 SCALE: 1/8" = 1'-0"

- NOTES:
- FOR GENERAL NOTES & REFERENCE DRAWINGS, SEE 5RW1925-NC-01 & 5RW1925-NS-09.
 - SEE NOTE 2, DRAWING 5RW1925-NS-09.
 - FOR ISOL SOL VALVE STATION CONFIGURATION AND FITTINGS, SEE 5RW0911-IO-10.

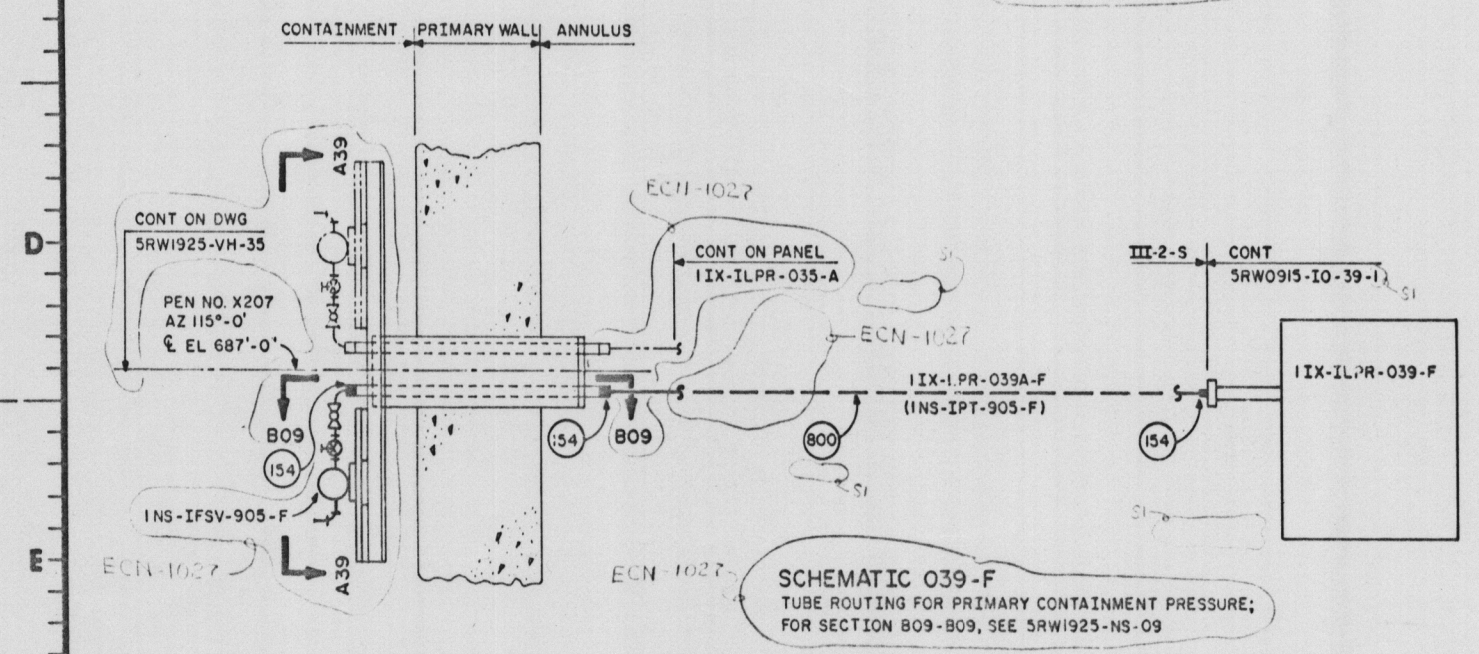


SCHMATIC O39-F
 TUBE ROUTING FOR PRIMARY CONTAINMENT PRESSURE;
 FOR SECTION B09-B09, SEE 5RW1925-NS-09

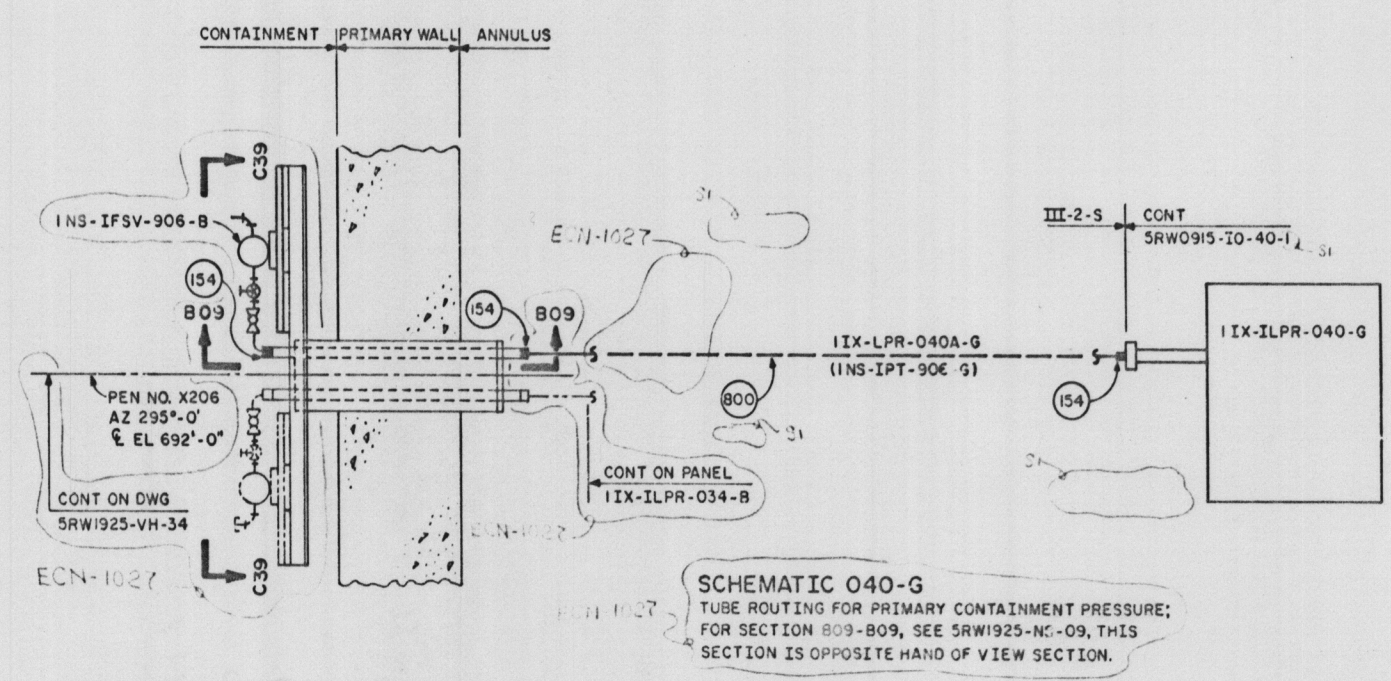

SCHMATIC O40-G
 TUBE ROUTING FOR PRIMARY CONTAINMENT PRESSURE;
 FOR SECTION B09-B09, SEE 5RW1925-NS-09, THIS
 SECTION IS OPPOSITE HAND OF VIEW SECTION.

- REFERENCE DRAWINGS:
- 5RW0915-IO-39,40 I & C LOCAL PANEL DRAWINGS.
 - 5RW1925-NS-09 I & C LOCAL PANELS IIX-ILPR-009-D & 029-A INSTL
 - 5RW1925-VH-34,35 I & C LOCAL PANEL INSTALLATION DRAWINGS.
 - 5RW0911-IO-10 I & C ISOL SOL VALVE MFG PLATE DETAILS.

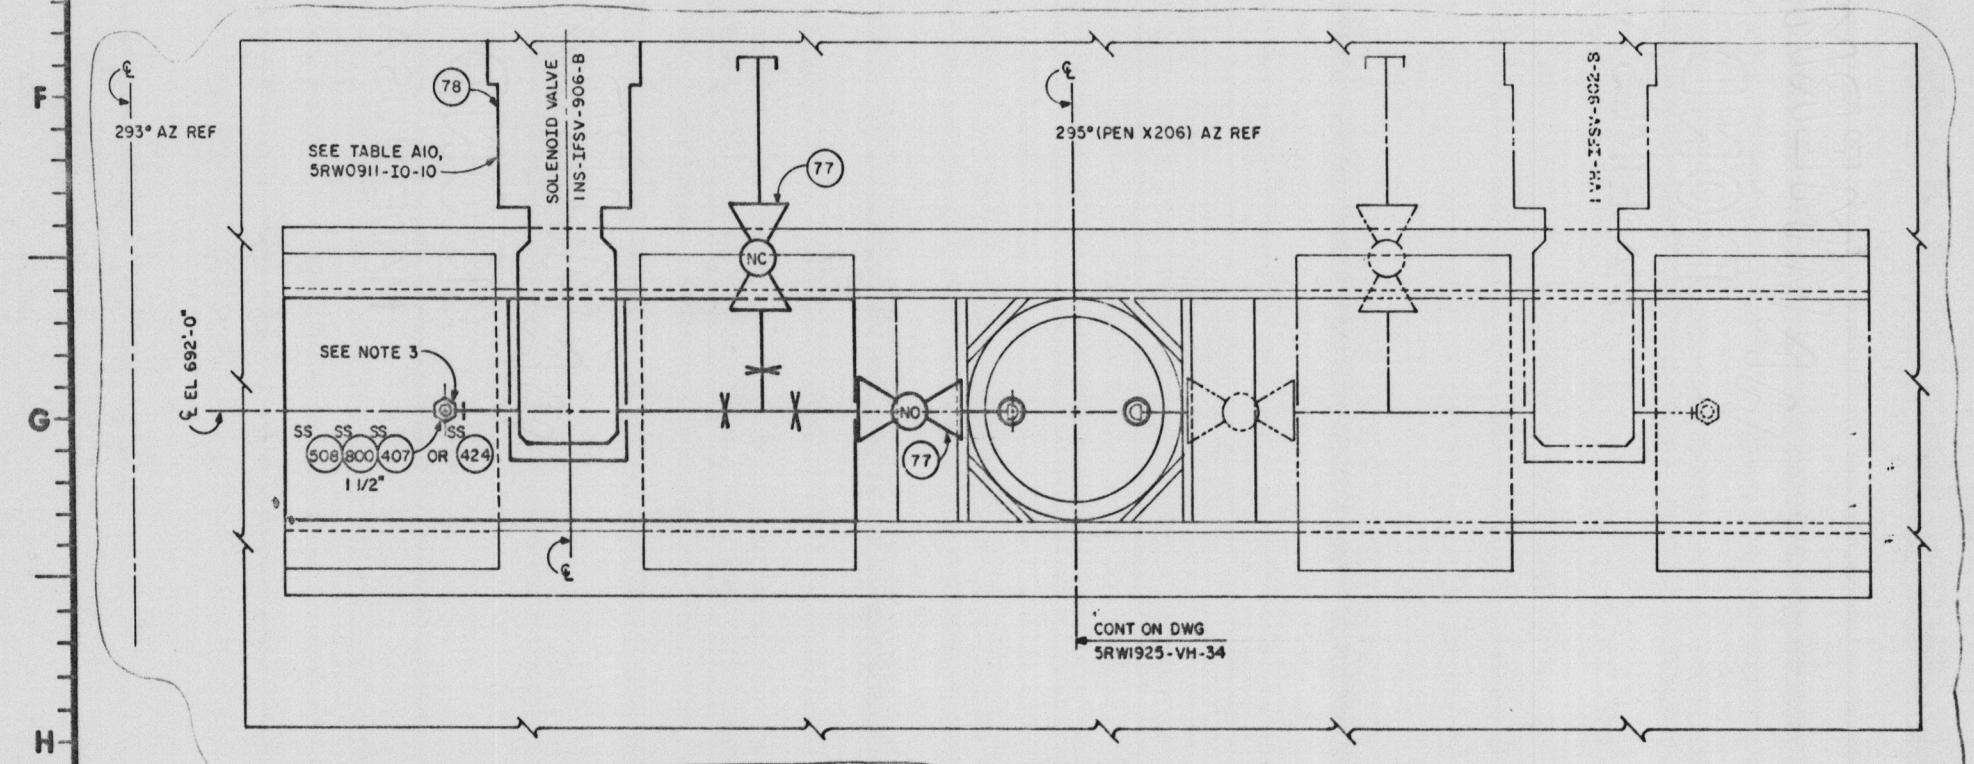

C39 - C39
 FRONT ELEVATION, CONTAINMENT SIDE;
 FOR DIMENSIONS, SEE SECTION A09-A09
 ON DRAWING 5RW1925-NS-09

PRC
 APERTURE
 CARD
 8301060395

Docket # 50-438/439
 Control # 8301060310
 Date 12/23/82 of Document
 REGULATORY DOCKET FILE

FURTHER REVIEW	
CEB	N/A
EEB	N/A
MEB	N/A
NEB	N/A
INSPECTED AND APPROVED FOR ISSUE	

ECN-1027, SI 6-1-82	
ECN-1027 INCORPORATED, SI MINOR CHANGES.	
REV	DATE
1	6-1-82
2	12-23-82
SCALE: NONE EXCEPT AS NOTED	
REACTOR BUILDING UNIT 1	
INSTRUMENT & CONTROLS LOCAL PANELS IIX-ILPR-039-F & 040-G INSTALLATION EL. 692'-0"	
Bellefonte Nuclear Plant Tennessee Valley Authority	
DATE	APPROVED
6-19-79	88 E 5RW1925-NS-39