



FIRST FLOOR PLAN
1/8" = 1'-0"





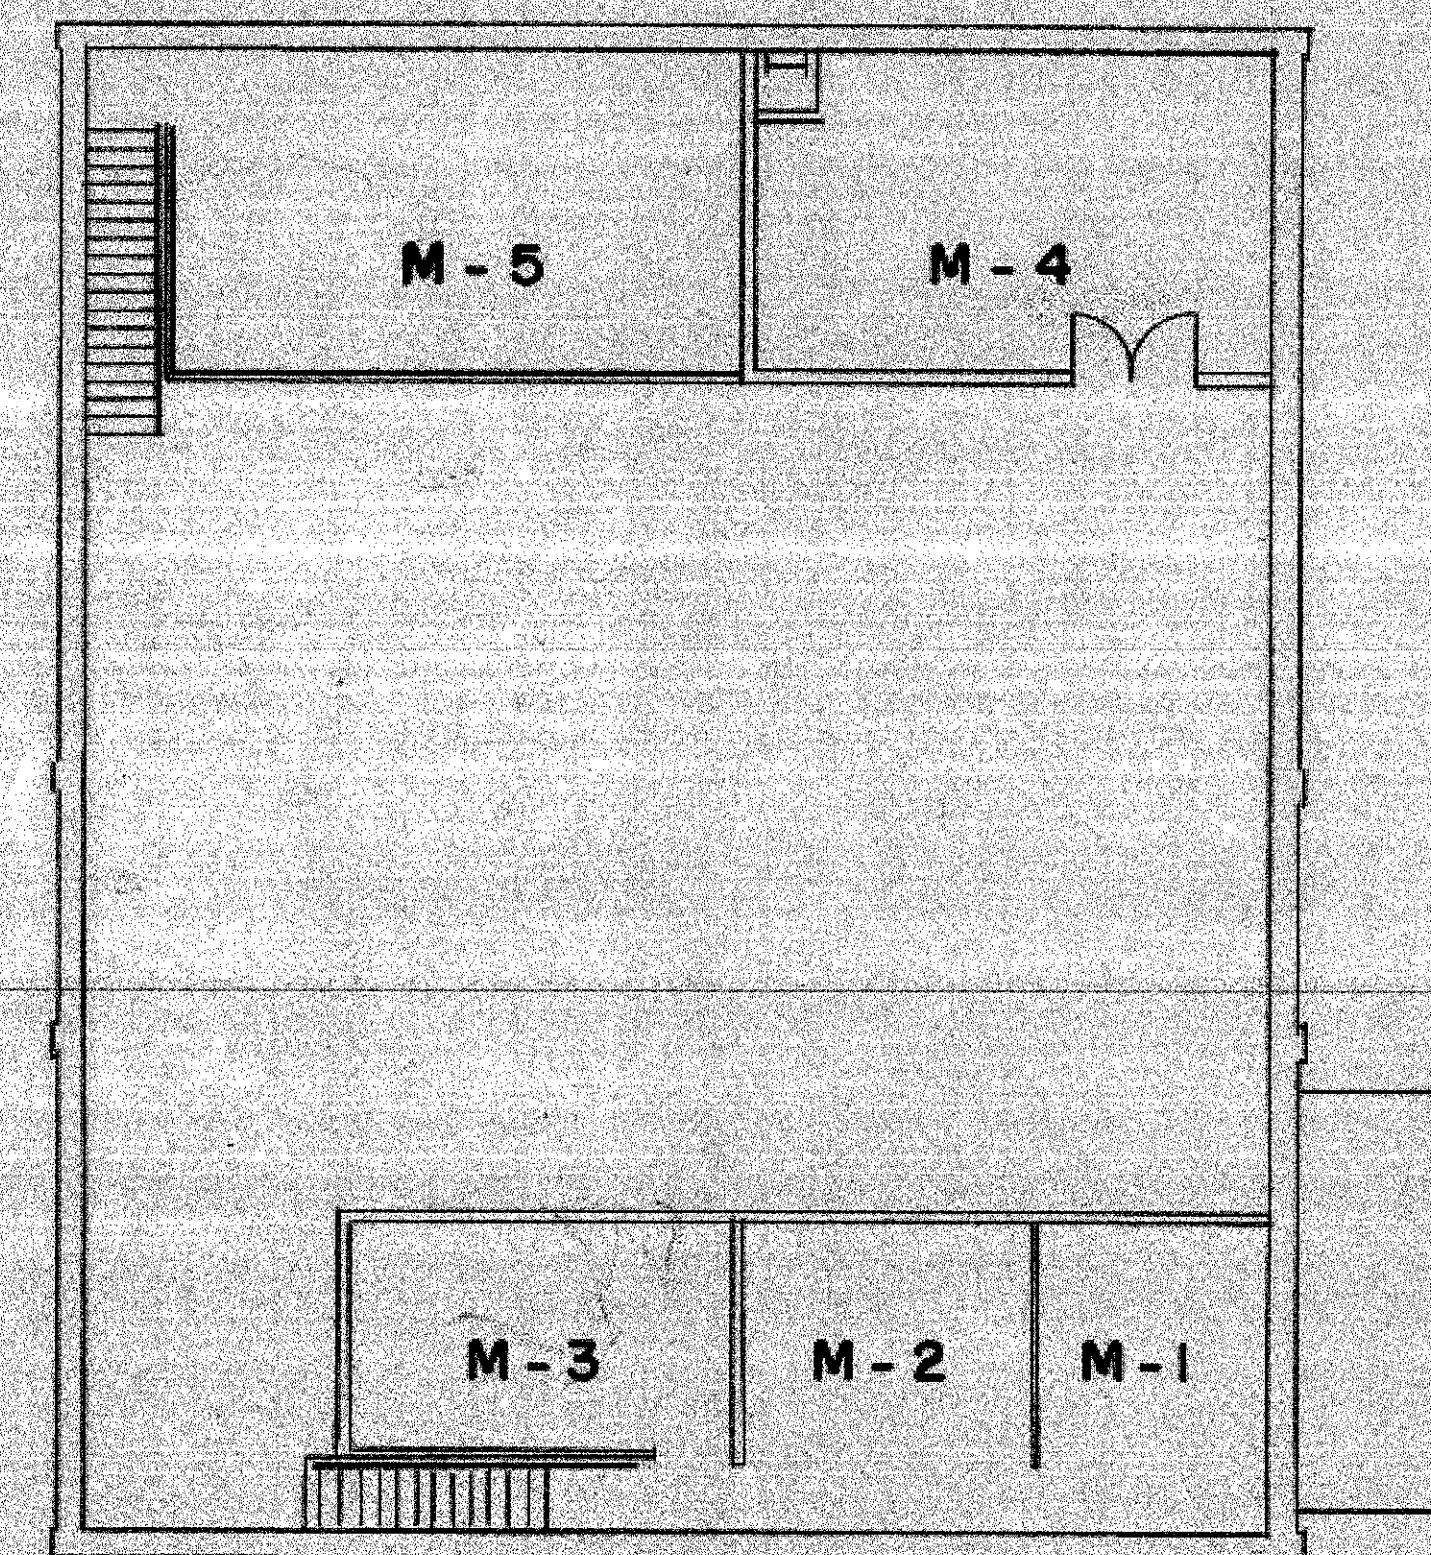


MEZZANINE PLAN
1/8" = 1'-0"

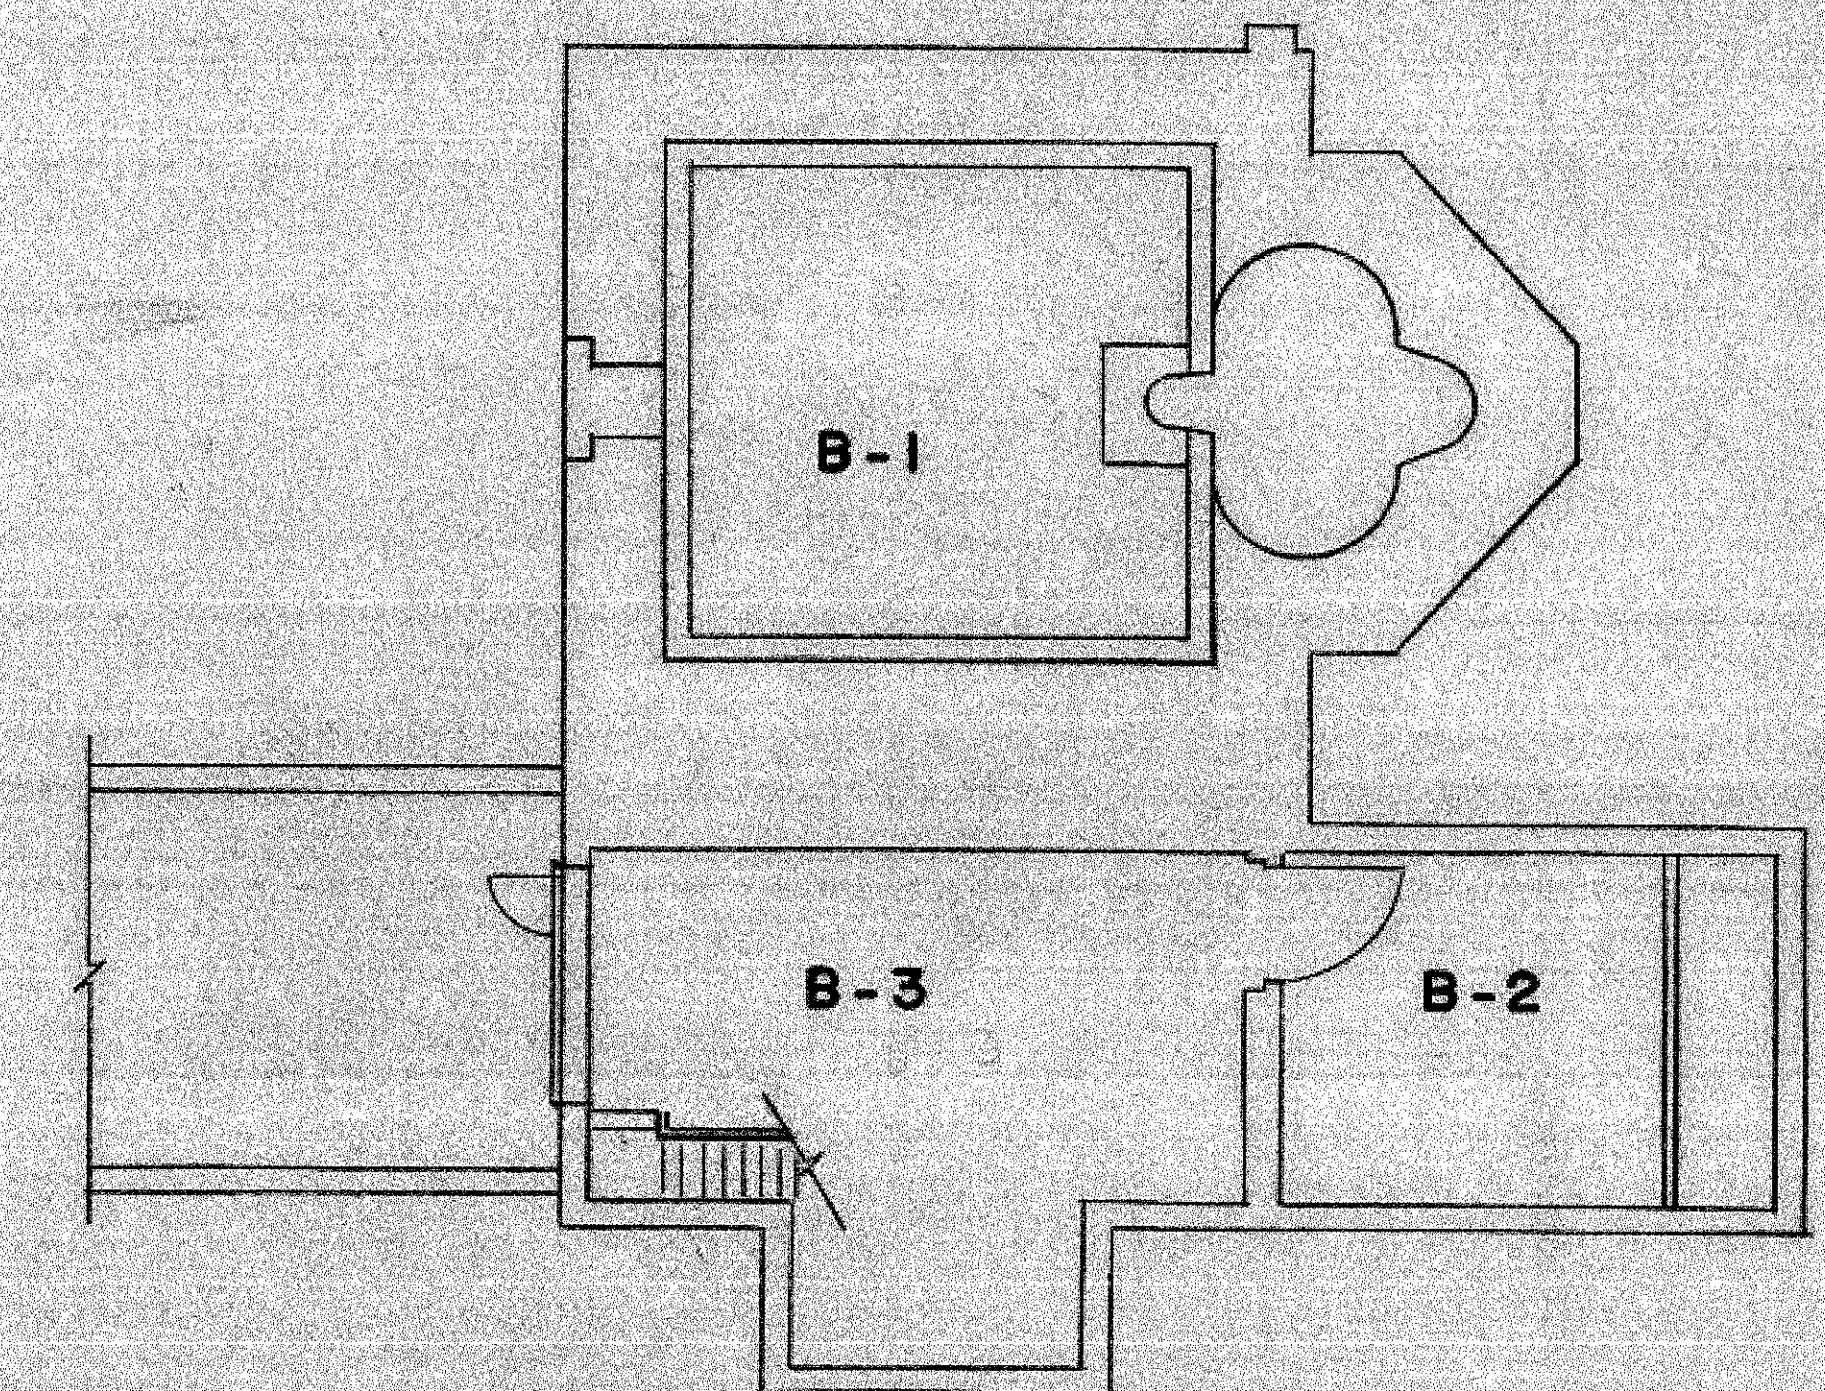

BASEMENT PLAN
1/8" = 1'-0"

SYMBOL	DESCRIPTION	DATE	APPROVAL
REVISION			
H.O.L. DWG. NO. D-003-35-08		HARRY DIAMOND LABORATORIES UNITED STATES ARMY MATERIEL COMMAND ADELPHI, MARYLAND 20783	
DATE: 4 FEB 76		REACTOR BUILDING WALTER REED ARMY MEDICAL CENTER, MD.	
DRAFTSMAN: JCB			
ENGR.			
CHECKED			
APPROVED	PROJECT ENGR.	APPROVED	DATE
APPROVED	SAFETY DIRECTOR	APPROVED	DATE
APPROVED	CHIEF SWR BRANCH	APPROVED	DATE
SATISFACTORY TO	CHIEF	CONTRACT NO.	SPEC. NO.
DATE	CHIEF	SHEET	OF

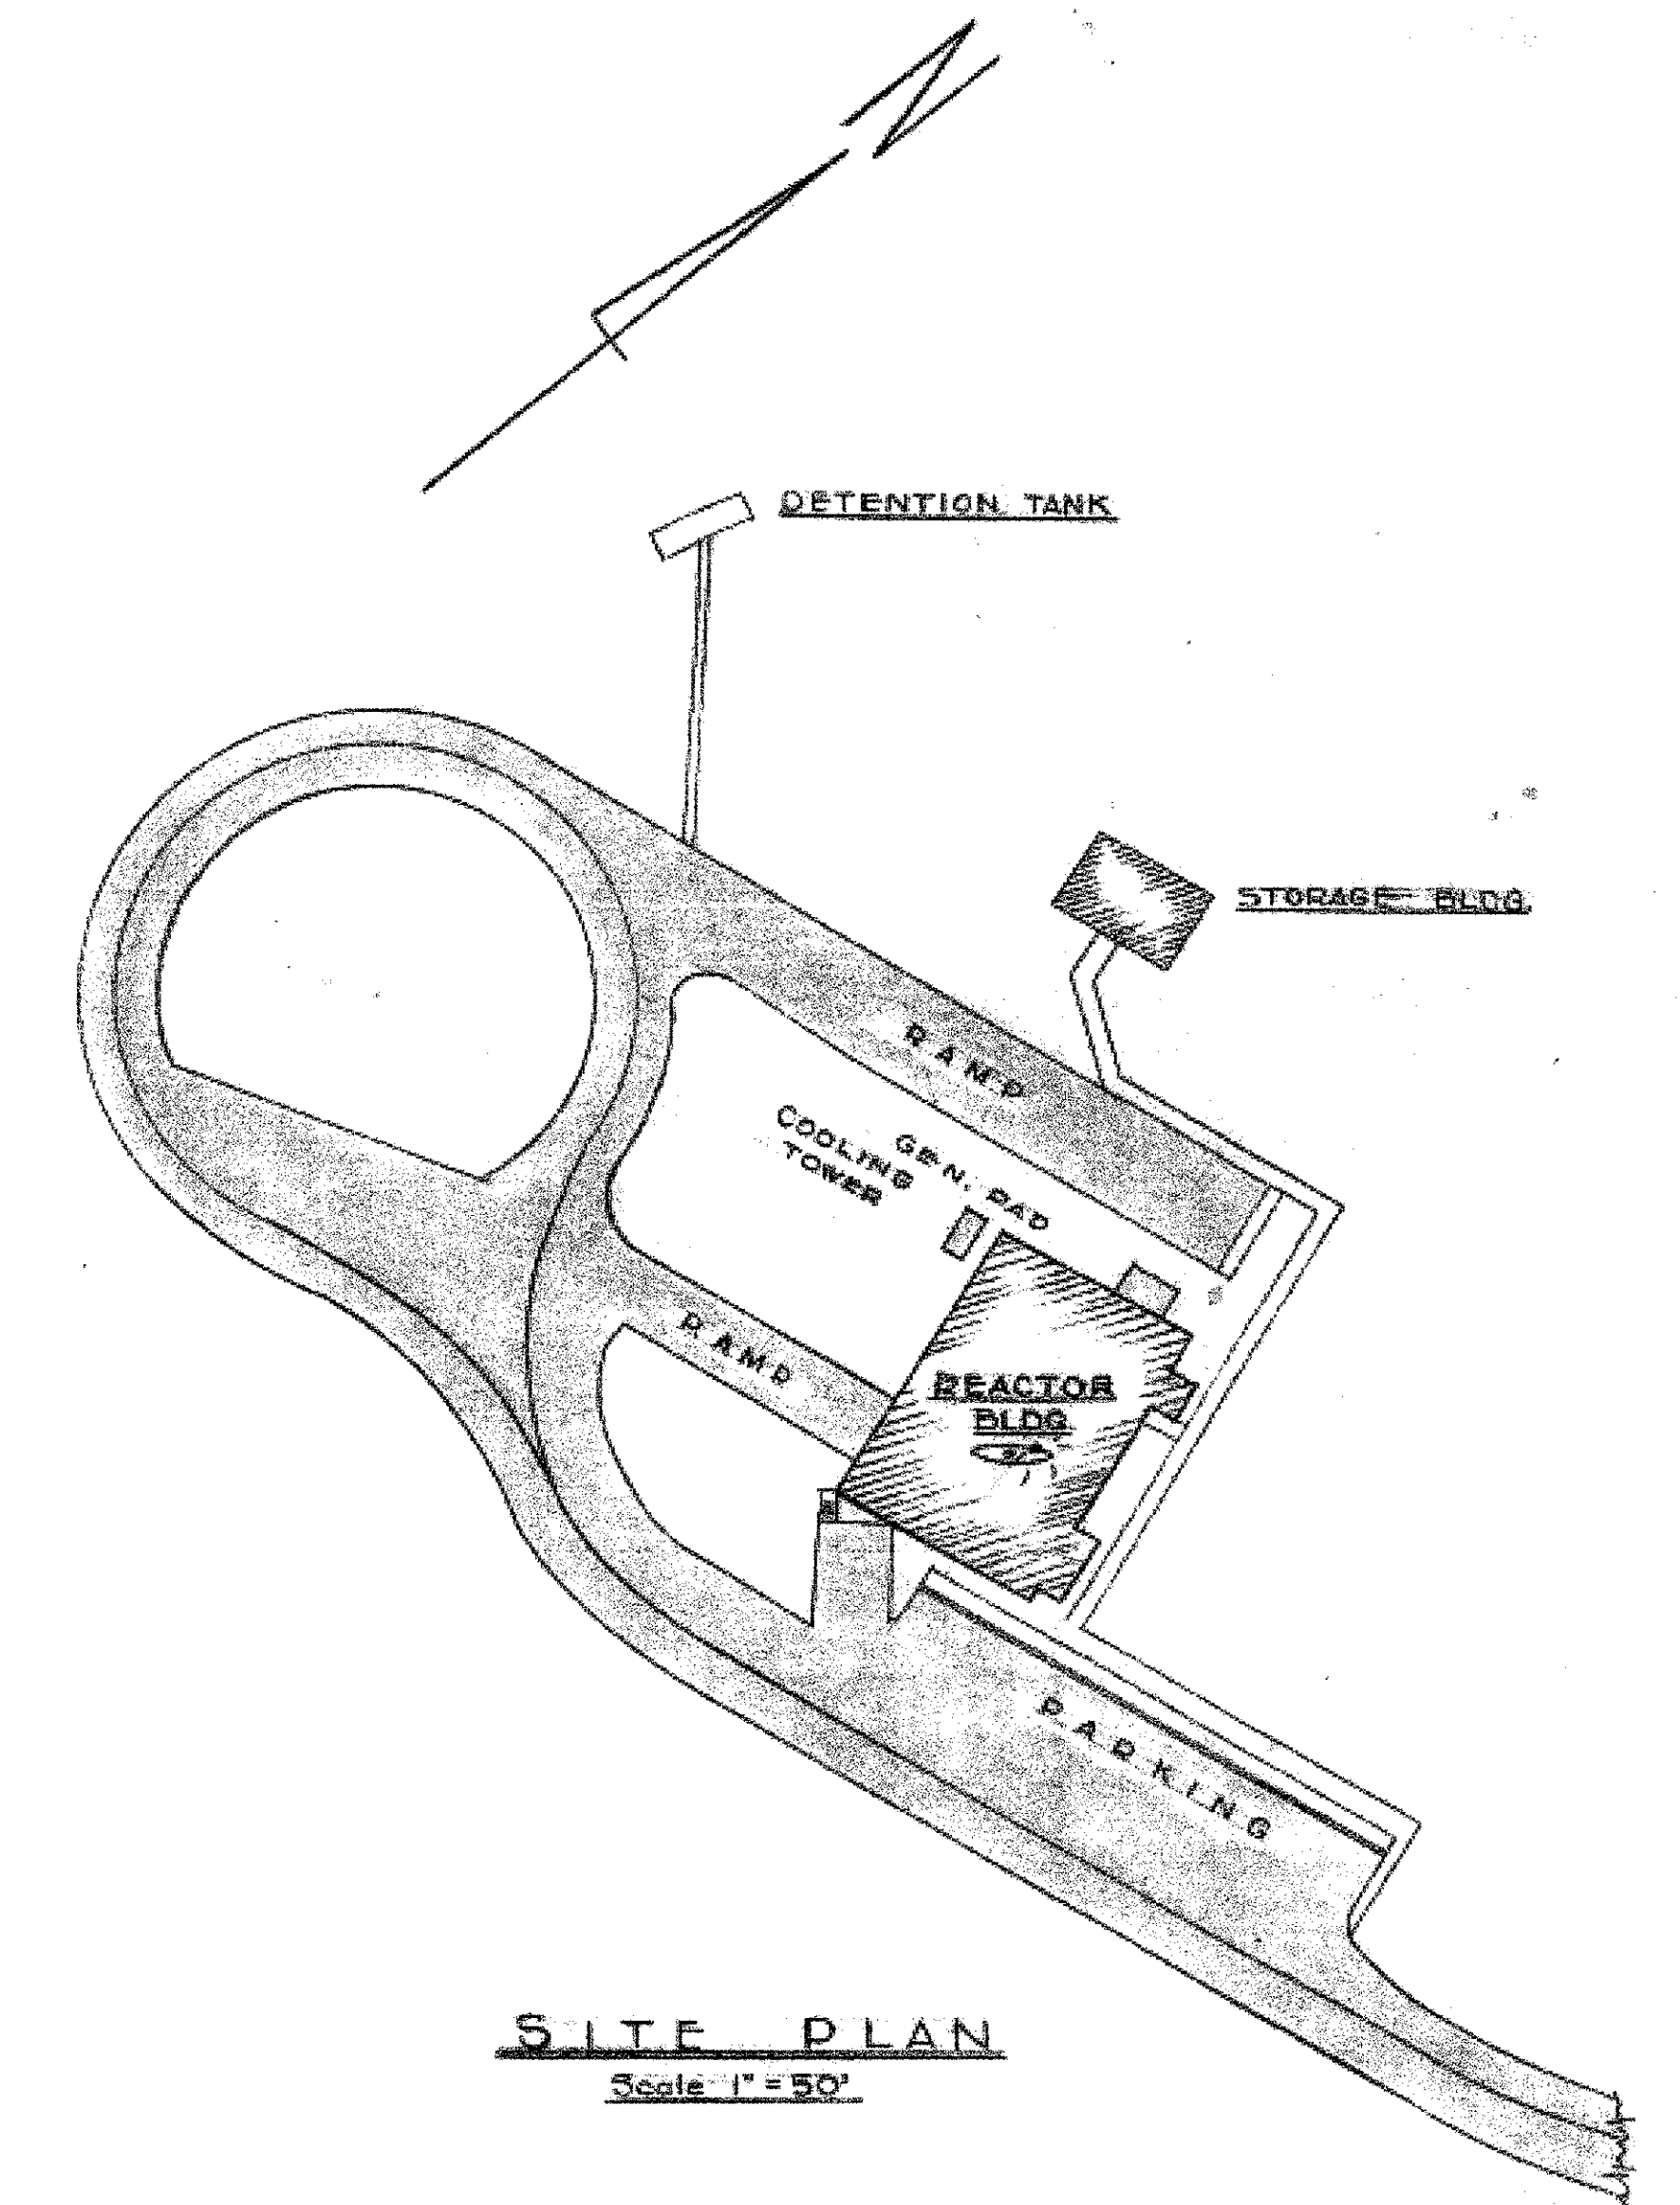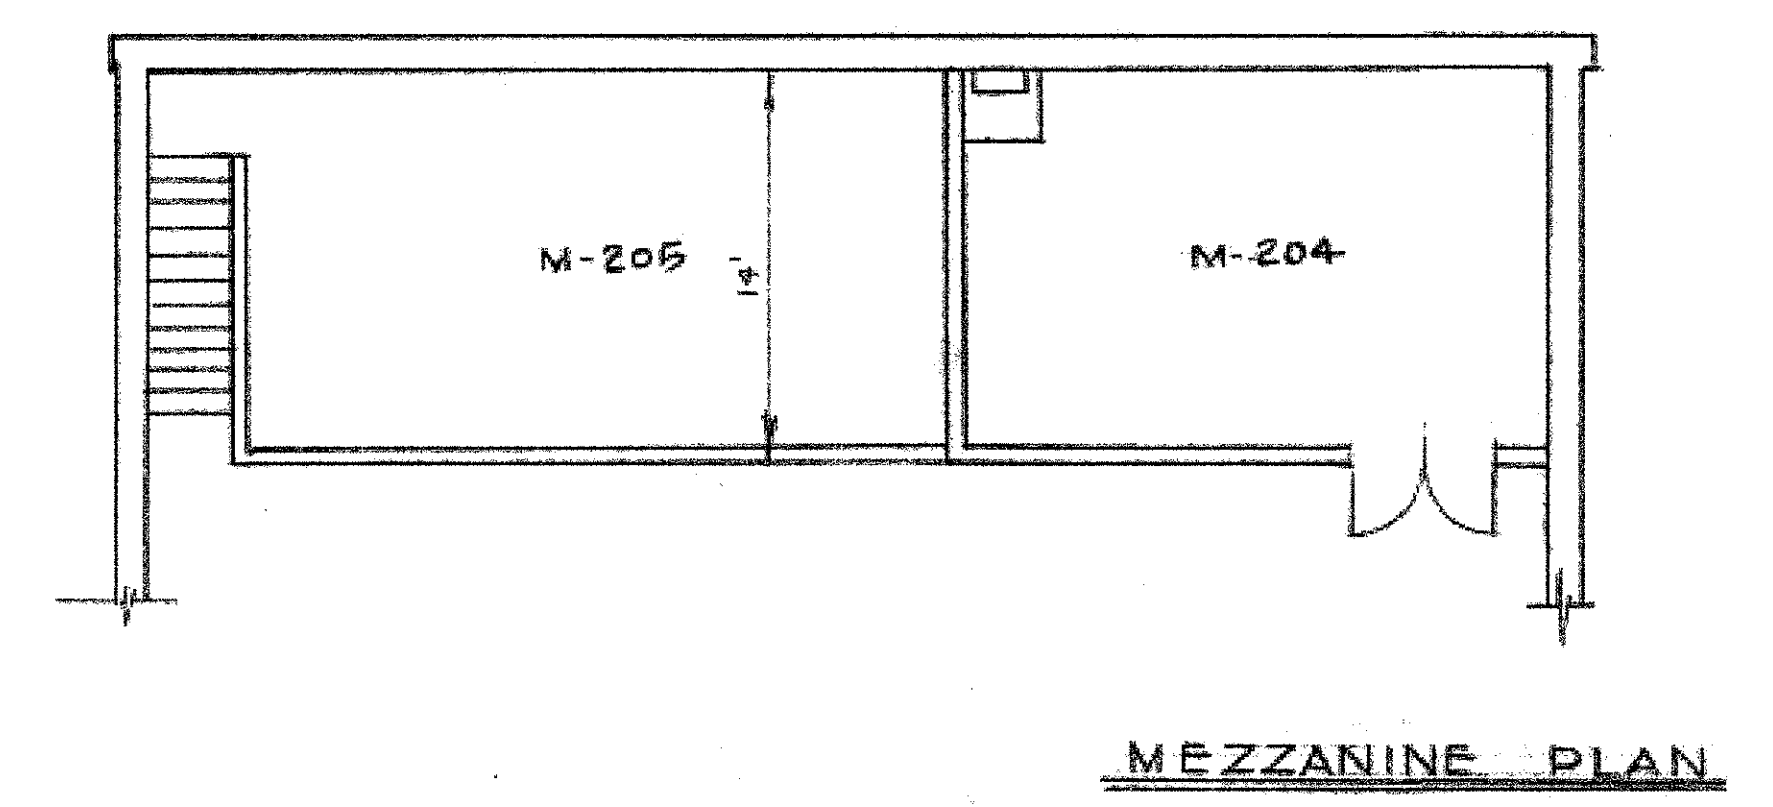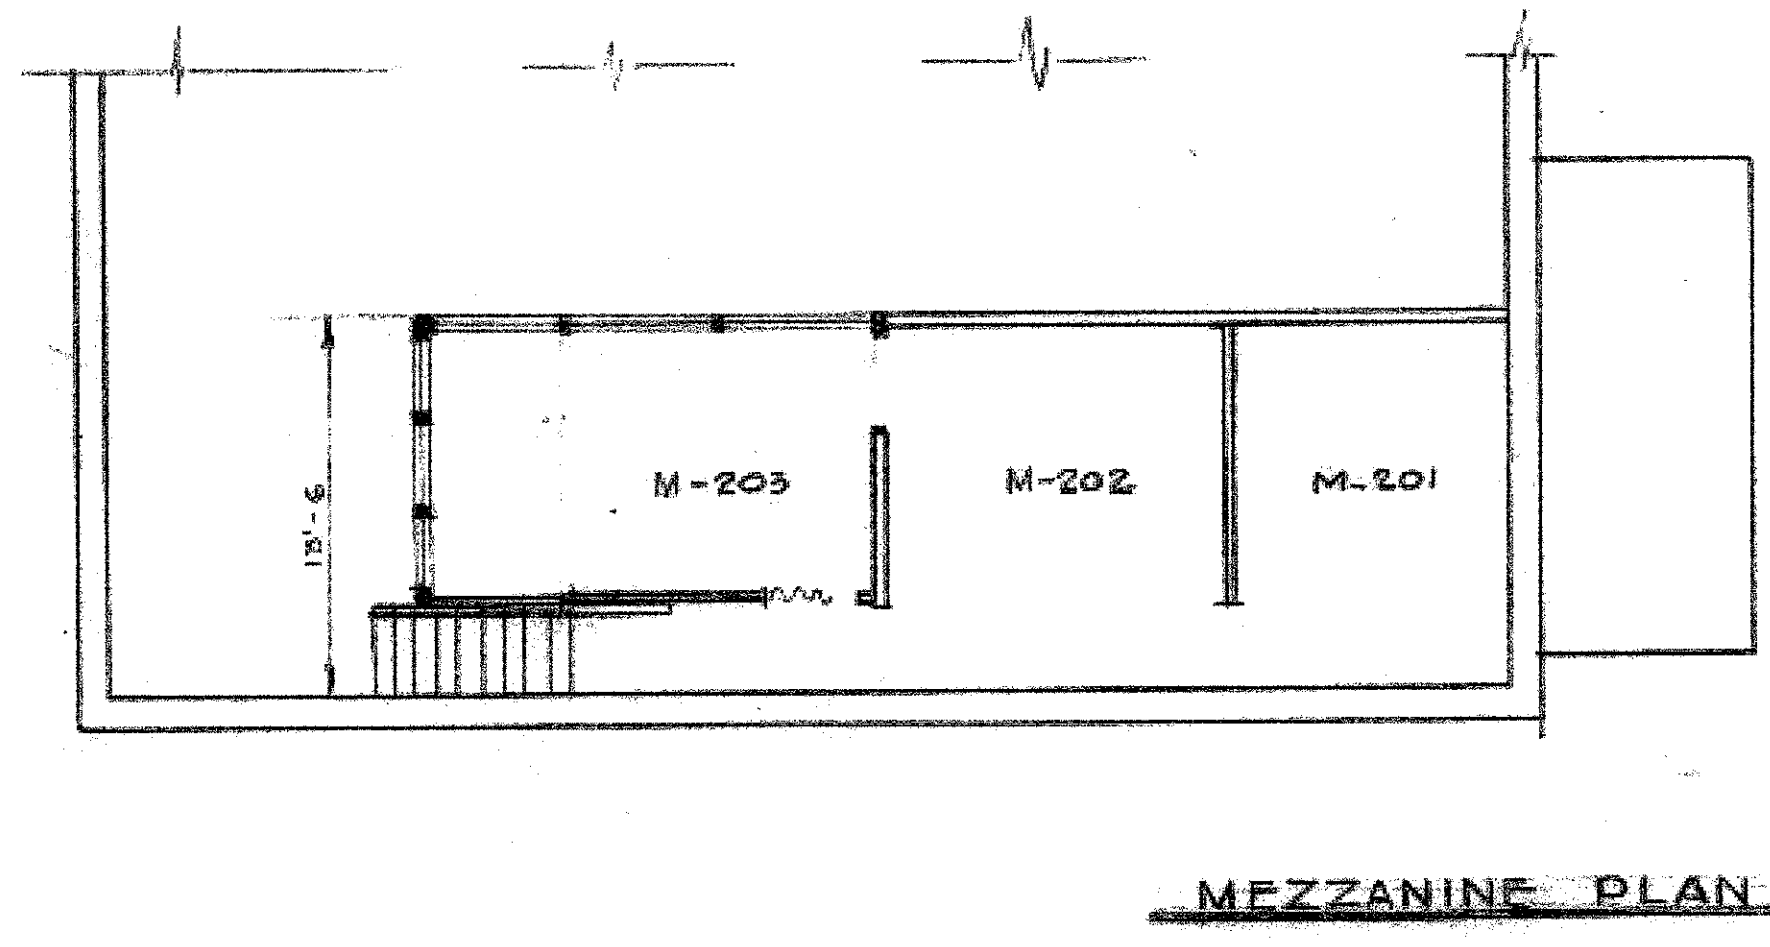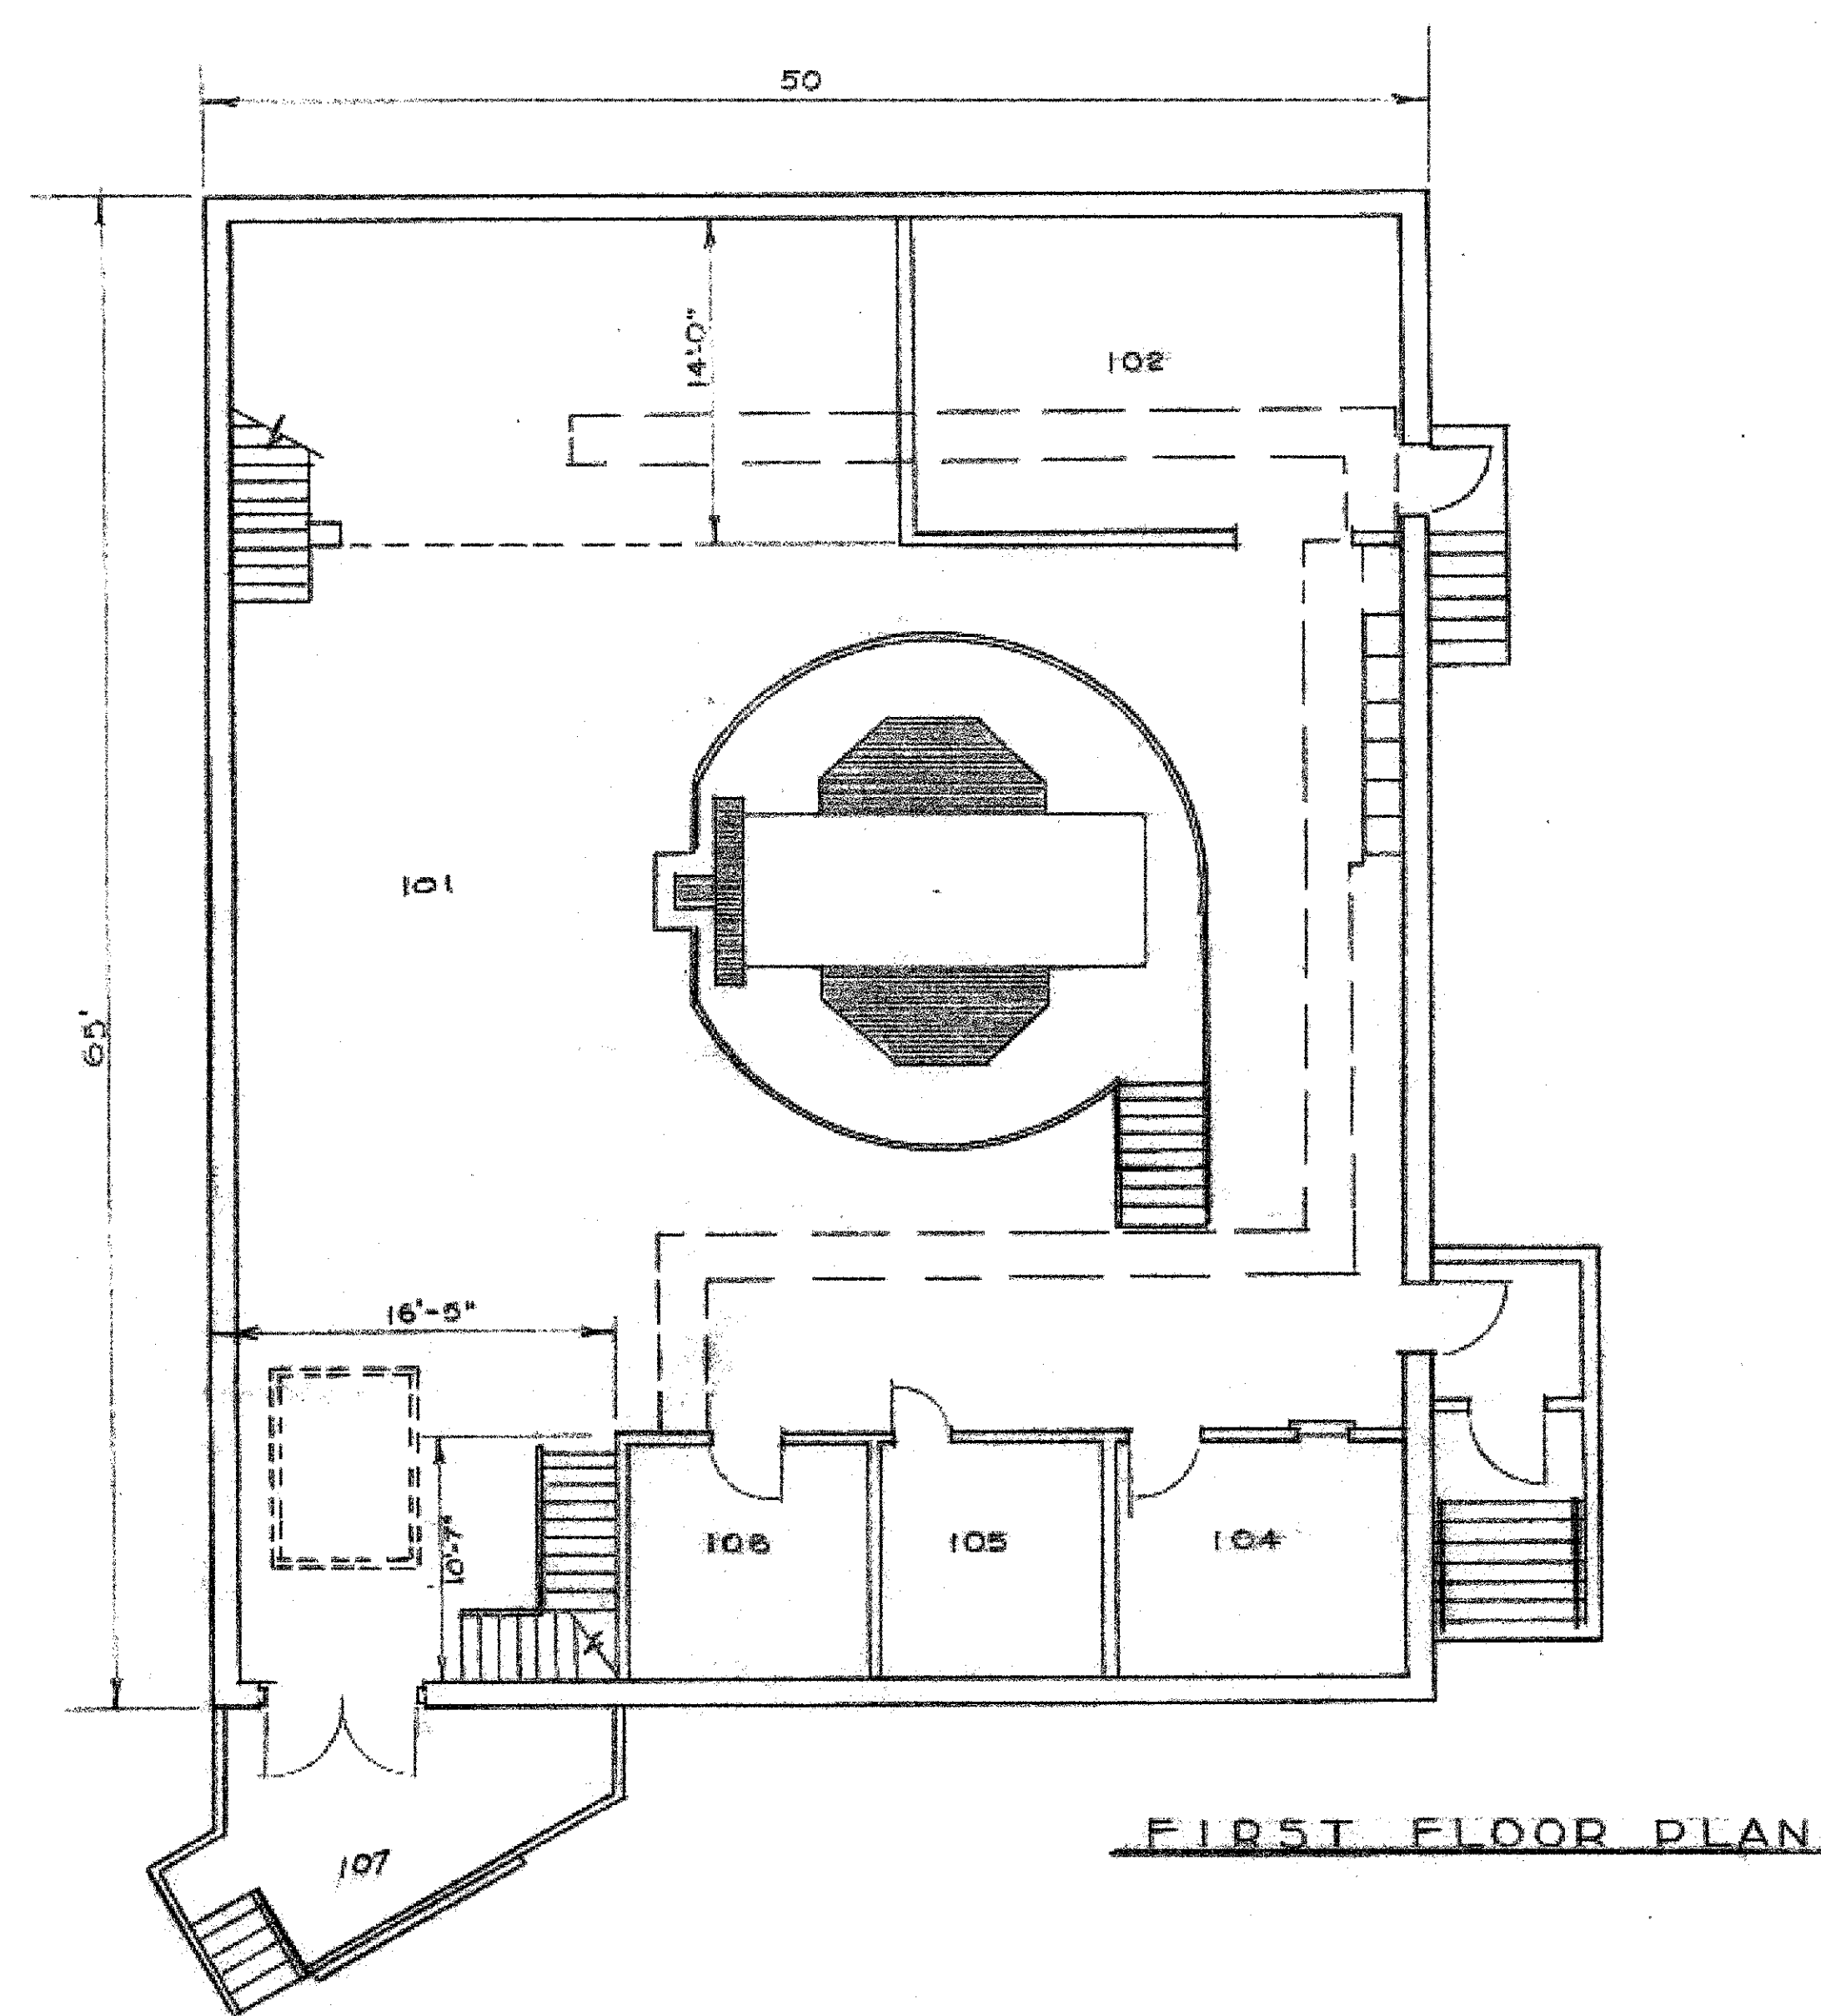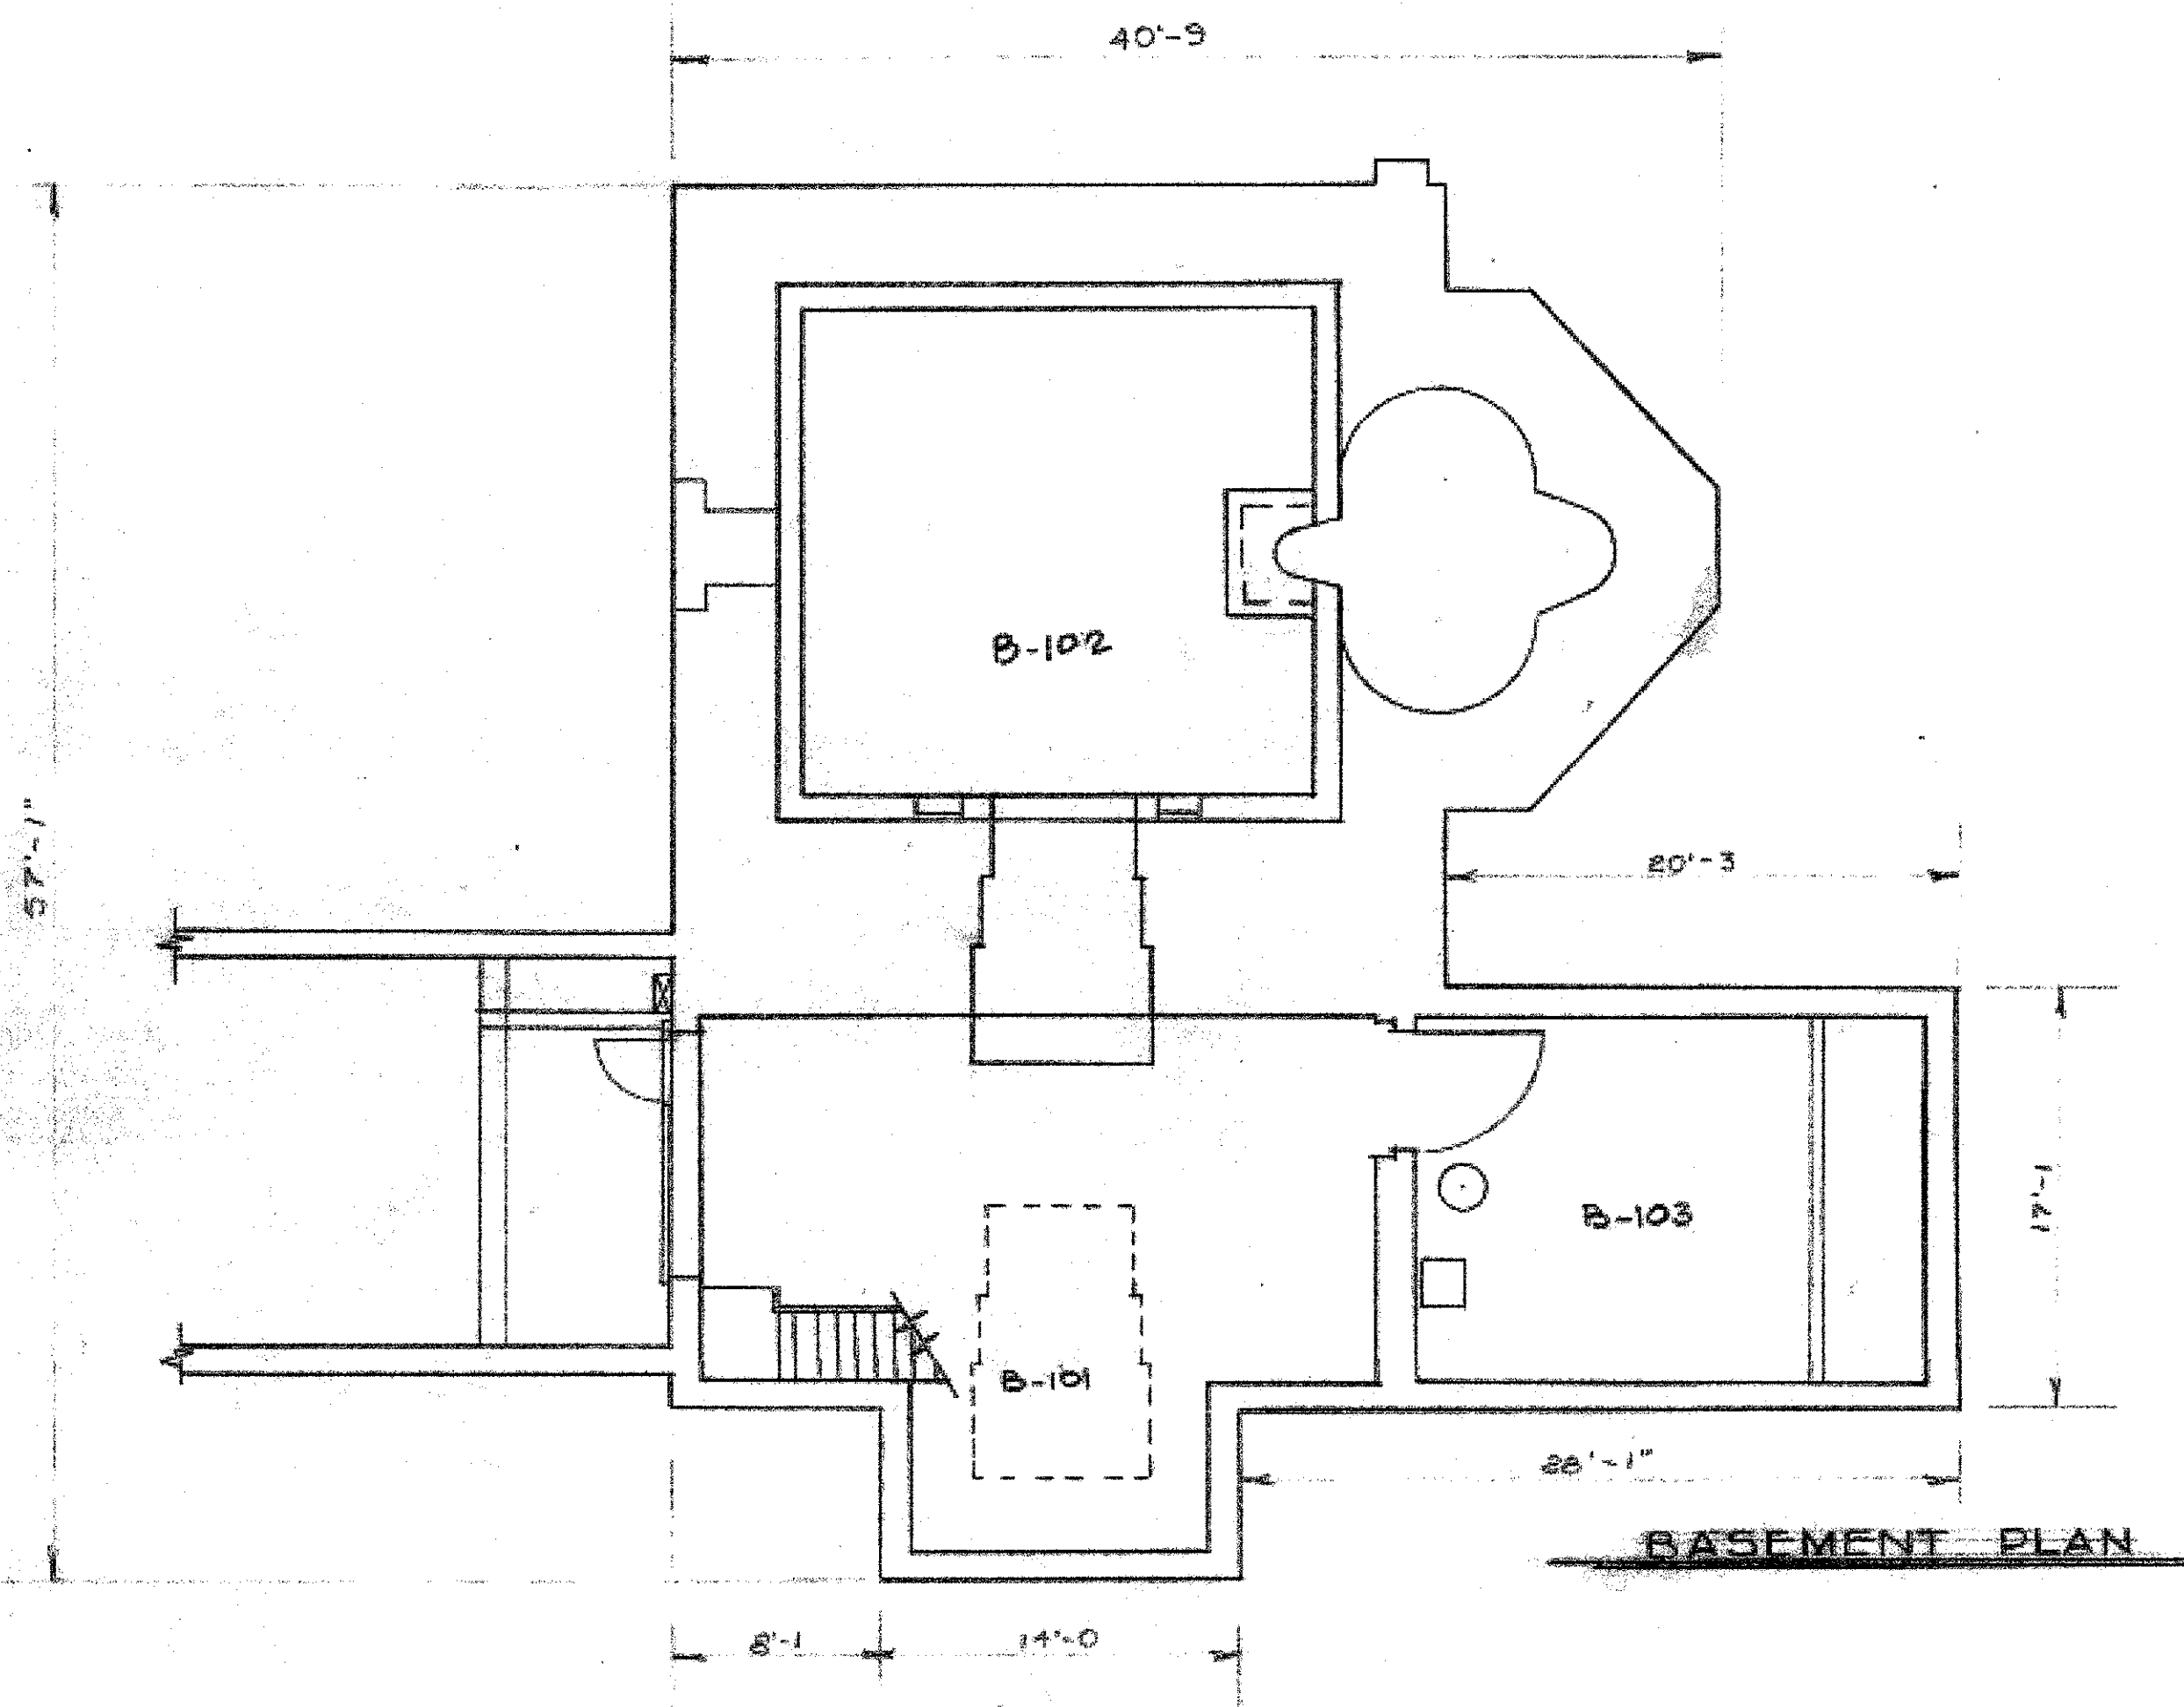

REVISION		DATE	APPROVAL
*	ROOM ENCLOSED (SEE HDL DWG No. 1257-2 SHEETS)	9/29/63	hpc.
SYMBOL	DESCRIPTION	DATE	APPROVAL
D.O.F.L. DWG. NO. D-002-35-08 DIAMOND ORDNANCE FUZE LABORATORIES ORDNANCE CORPS - DEPARTMENT OF THE ARMY WASHINGTON 25, D. C.			
DRAFTSMAN TRACER ENGR. APPROVED		DIAMOND ORDNANCE RADIATION FACILITY APPROVED	
APPROVED CHIEF BRANCH APPROVED		COMMANDING OFFICER DATE	
SATISFACTORY TO CHIEF		SCALE: 1/4" = 1'-0" SPEC. NO. CONTRACT NO. SHEET 1 OF 1	

SORT # NA-C-0949