



B-392

ROOF FRAMING PLAN @ EL. 618'-6"  
 TOP OF STEEL EL. 618'-3" UNLESS NOTED  
 DIAGONAL BRACING TO BE 3/4"x10"x1/4" UNLESS NOTED

SECTION C-C  
 SCALE: 1/2"=1'-0"

SECTION D-D  
 SCALE: 1/2"=1'-0"

SECTION E-E  
 SCALE: 1/2"=1'-0"

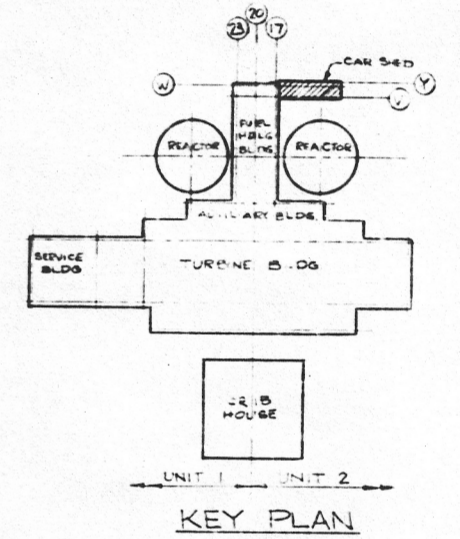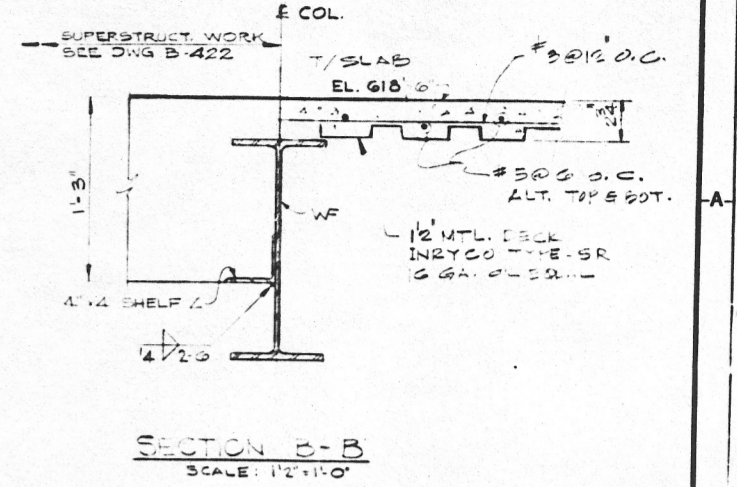

- NOTES
- FOR GENERAL NOTES SEE DWG B-183
  - (S) INDICATES STEEL MEMBER PROVIDED WITH SHELF ANGLES FOR SUPPORTING SLAB SEE TYP DET V (B-330)

REFERENCE DRAWINGS

Rev.	Date	Int.	Description
A	1-24-48	REVISED	REVISED
B	2-20-48	REVISED	REVISED
C	3-11-48	REVISED	REVISED
D	4-1-48	REVISED	REVISED
E	4-1-48	REVISED	REVISED
F	4-1-48	REVISED	REVISED
CAR SHED ROOF FRAMING PLAN EL. 618'-6"  
 ZION STATION  
 COMMONWEALTH EDISON CO.  
 CHICAGO, ILLINOIS

SCALE: 1/2"=1'-0"  
 DRAWN BY: RAKSTAD 9-25-48  
 CHECKED BY: M. K... 12-31-48  
 ENGINEER: J. L... 12-11-48

SARGENT & LUNDY  
 16 W. WASHINGTON  
 CHICAGO

DRAWING NO.  
 B-392

D32