



LEGEND:
 PLASTER
 FIREPROOFING

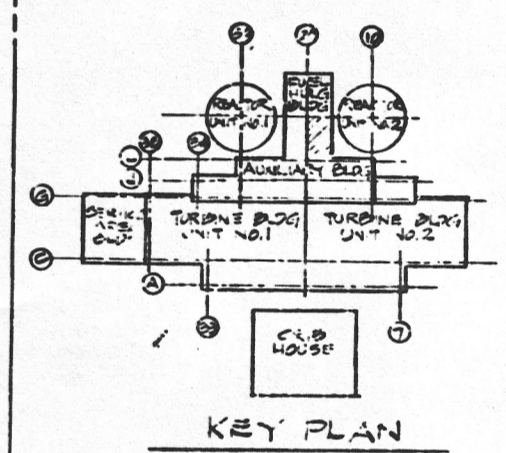

- NOTES**
- FOR GENERAL NOTES SEE DWG. B-269
 - (S) INDICATES STEEL MEMBERS PROVIDED WITH SHELF ANGLES FOR SUPPORTING SLABS. SEE DET. V (B-536) TYP.
 - FOR STRUCTURAL STEEL NOTES SEE TANK B-245.
 - REMOVE 2x2 HANGERS LEG AND REWELD WITH N-S LEG FACING SOUTH. ADD 1/2" SPACER PLATE BETWEEN ANGLE AND PIPE.
 - SEE NOTE I, DWG. B-784 A, NON-SAFETY RELATED.
 - ALL WORK NOTED THUS (NOTE-6) SHALL BE FURNISHED & INSTALLED PER SPEC. X3646.

- REFERENCE DRAWINGS**
- B-719 PIPE CHASE FRAMING DETAILS & SECTION - AUXILIARY BUILDING WALL PLAN EL. 617'-0" NORTHWEST AREA
 - B-652 BORON INJECTION TANK REMOVA STRUCTURE MODIFICATION DETAILS UNITS 1&2

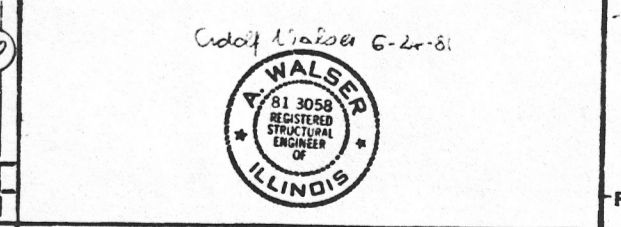

AUXILIARY BUILDING FRAMING PLAN
 EL. 617'-0" NORTHWEST AREA
 ZION STATION UNITS 1&2
 COMMONWEALTH EDISON CO.
 CHICAGO, ILLINOIS

SCALE: 1/8" = 1'-0"
 DRAWN: J.R. MERKES 12/7/86
 CHECKED: J.R. MERKES
 ENGINEER: J.R. MERKES
 DRAWING NO. B-369

DRAWING RELEASE APPROVAL

DATE RELEASED	FOR RECORD, DCR# 01-186, EC# 93-00009, EC# 22-007005 (DEAS REV)
PREPARED BY	REVIEWED BY
H.J. BECKER	J.R. MERKES
APPROVED BY	C.E. PROKUSKI

Drawing Release Record

REV.	DATE	BY	DESCRIPTION
1	10-22-81	DC	ISSUED FOR CONSTRUCTION
2	12-07-82	DC	FOR RECORD
3	02-22-83	DC	FOR RECORD
4	05-27-83	DC	FOR RECORD
5	11-26-83	DC	FOR RECORD
6	01-22-86	DC	FOR RECORD

D26