
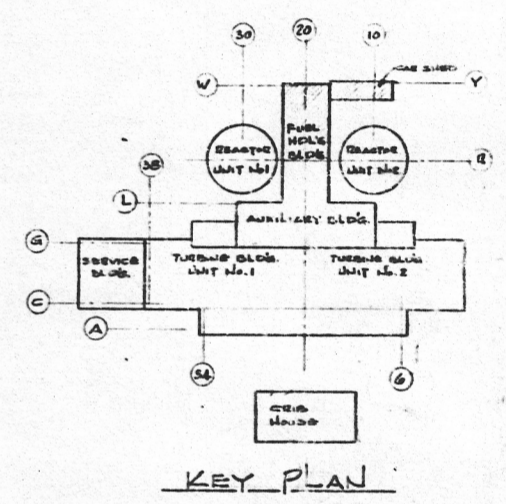


B-654

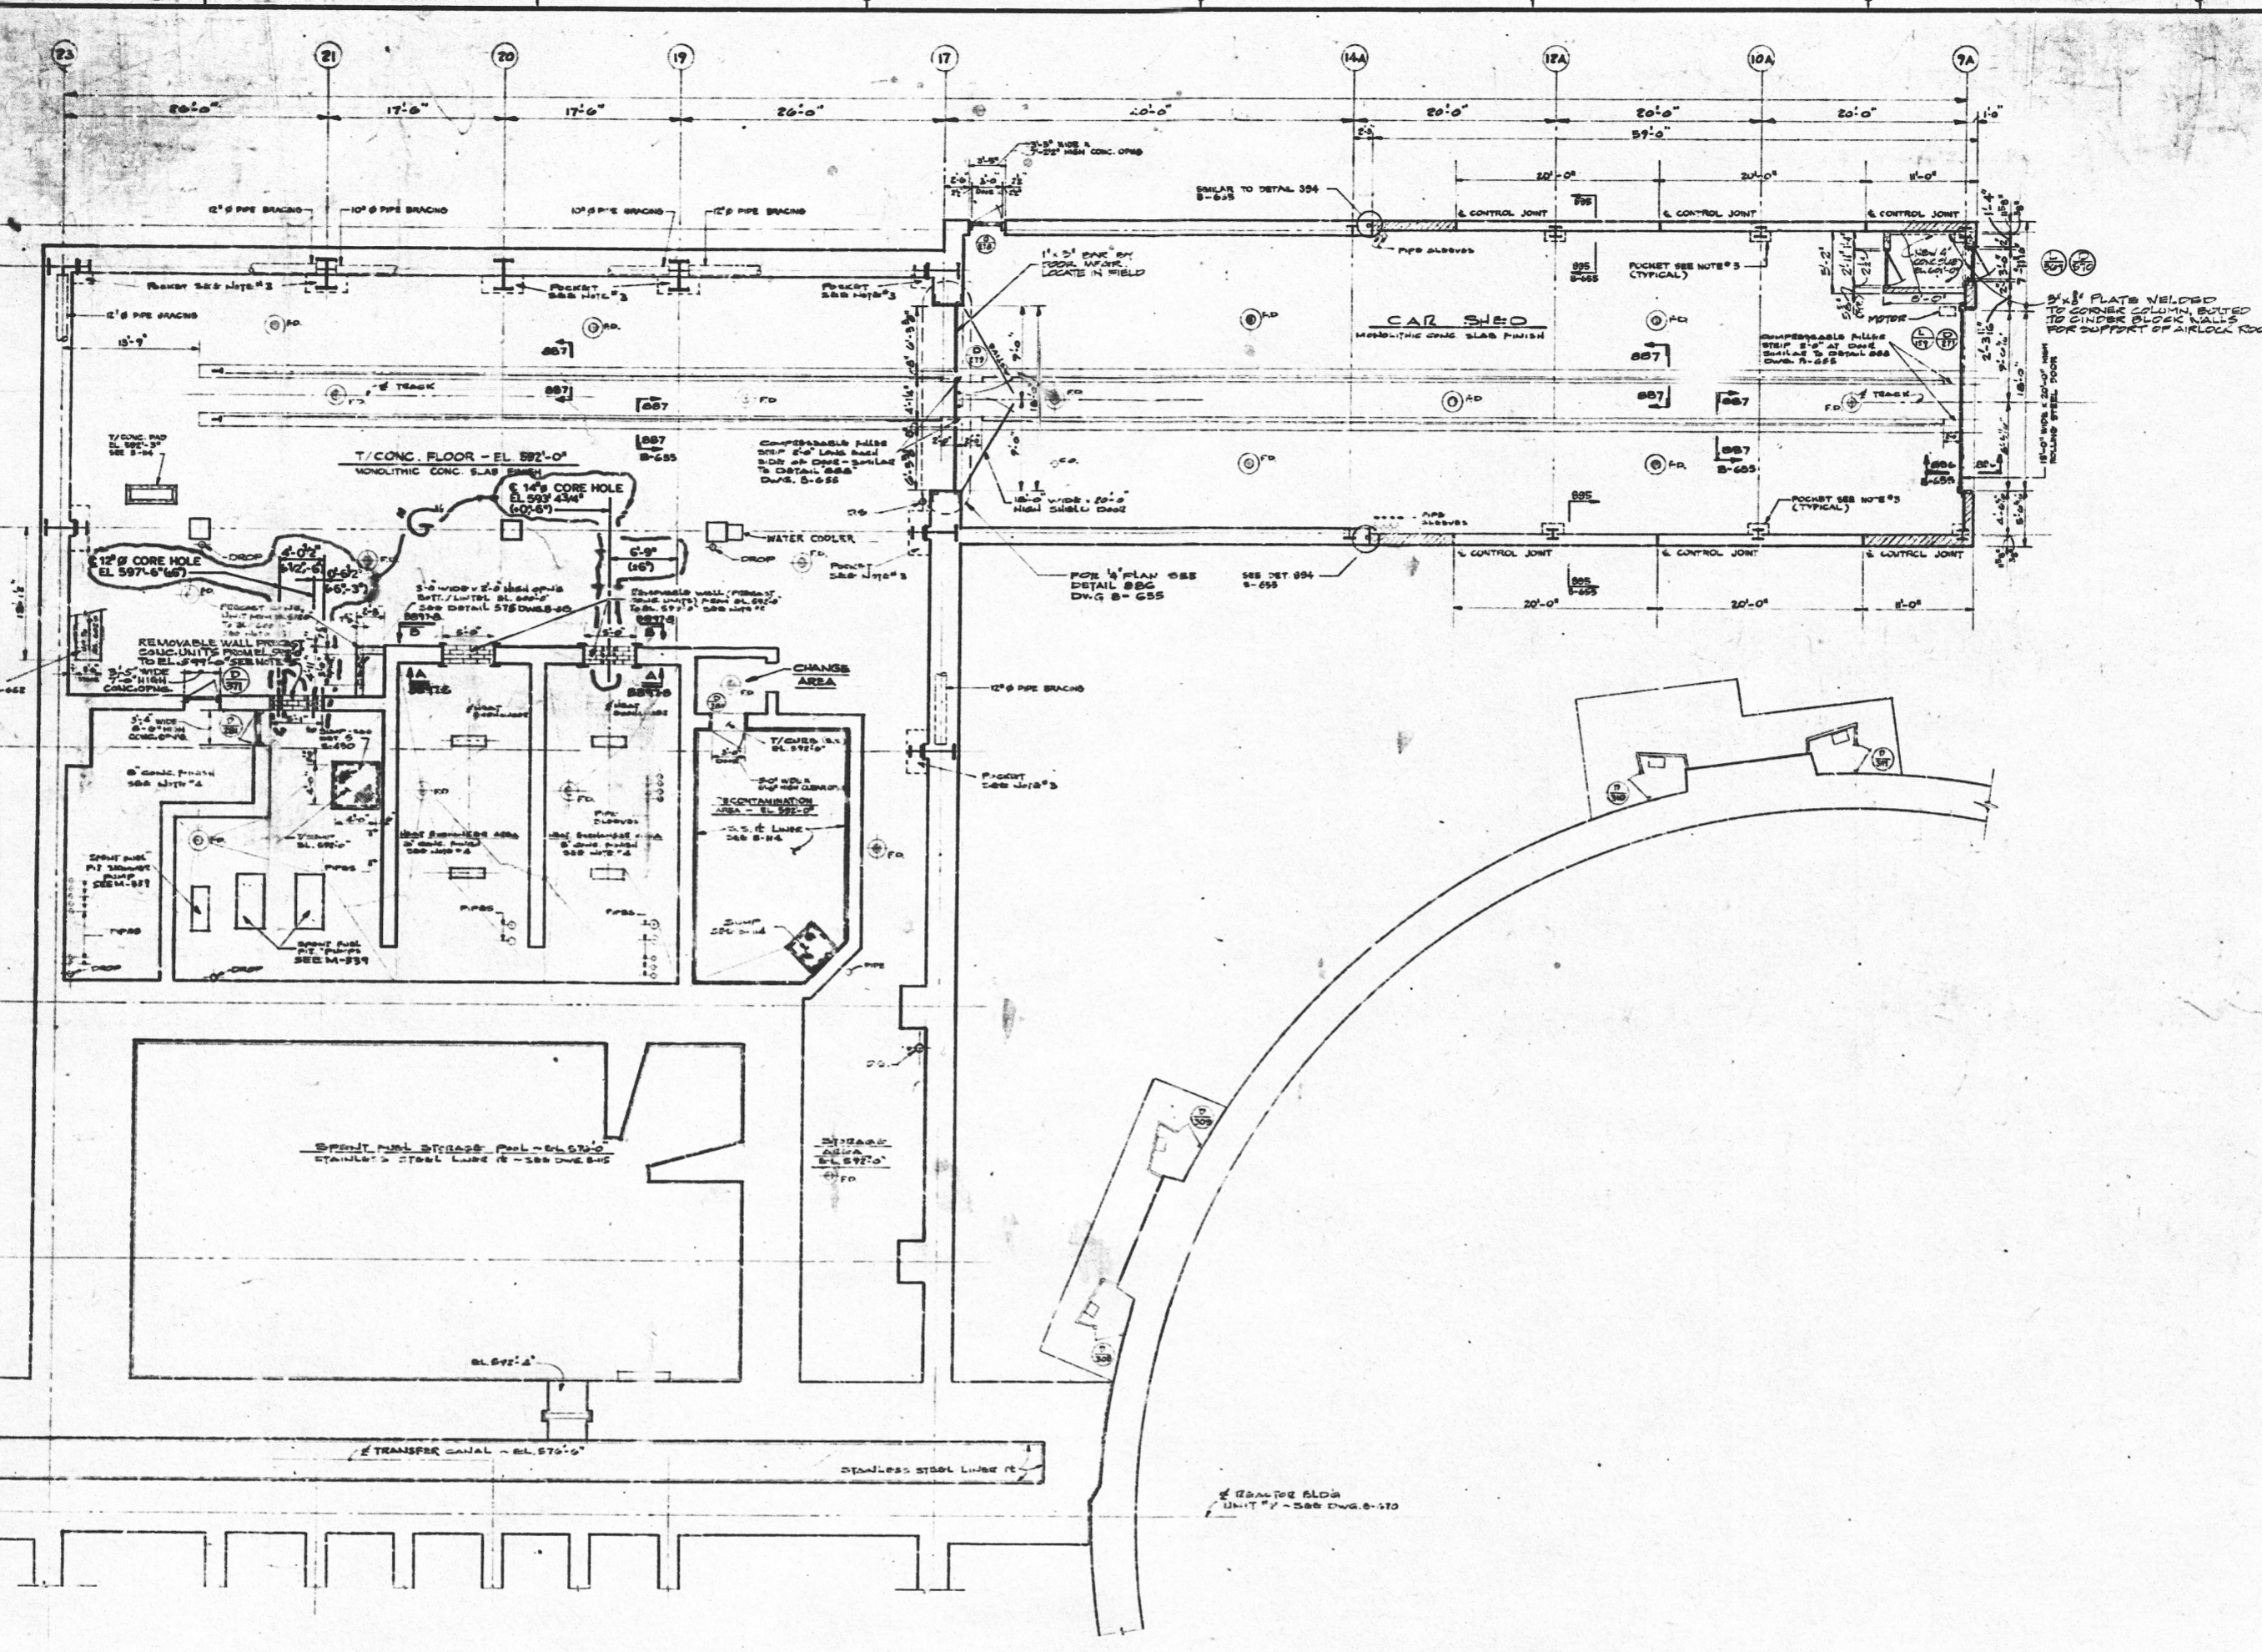

FUEL HANDLING BLD'G. PLAN - EL. 592'-0"  
 Monolithic concrete slabs shown unless noted

**NOTES**

1. FOR ARCHITECTURAL GENERAL NOTES SEE DWG. 0-01
2. ALL WORK SHALL BE CONFORMED TO THE SPECIFICATIONS OF THE SUPPLEMENTARY CONTRACTS AS ASSIGNED WITH THE SPECIFICATIONS IN THE PURCHASER'S MANUAL AS NOTED IN ARCHITECTURAL NOTES ON THIS DRAWING.
3. POINTS FOR CONCRETE BASE PLATING SHALL BE FILLED IN BY THE SUPPLEMENTARY CONTRACTOR. THE SIZE AND DEPTH OF POINTS TO BE DETERMINED BY THE CONTRACTOR.
4. CONCRETE SHALL BE PLACED IN REMOVABLE FORMS TO BE FURNISHED BY THE CONTRACTOR. ALL CONCRETE SHALL BE PLACED IN REMOVABLE FORMS. ALL CONCRETE SHALL BE PLACED IN REMOVABLE FORMS. ALL CONCRETE SHALL BE PLACED IN REMOVABLE FORMS.
5. CONCRETE SHALL BE PLACED IN REMOVABLE FORMS. ALL CONCRETE SHALL BE PLACED IN REMOVABLE FORMS. ALL CONCRETE SHALL BE PLACED IN REMOVABLE FORMS.

**REFERENCE DRAWINGS**

0-01	GENERAL NOTES
0-02	FOUNDATION PLAN - ELEVATION 592'-0"
0-03	FOUNDATION PLAN - ELEVATION 592'-0"
**CHARLES E. WALKER**  
 REGISTERED PROFESSIONAL ENGINEER  
 STATE OF ILLINOIS  
 No. 01-3098

**FUEL HANDLING BLD'G. GROUND FL. PLAN - EL. 592'-0"**  
**ZION STATION UNIT 1 & 2**  
**COMMONWEALTH EDISON CO.**  
**CHICAGO, ILLINOIS**

SCALE: 1/4" = 1'-0"

DRAWN: H. K. WALKER 9-18-67  
 CHECKED: H. K. WALKER 9-18-67  
 ENGINEER: H. K. WALKER 9-18-67

**SARGENT & LUNDY**  
 CHICAGO

DRAWING NO. **B-654**

**DRAWING RELEASE APPROVAL**

REV. DATE RELEASED: 10-21-77  
 FOR RECORD PER DCR 94-108, EMOO 102-192-002E, ECN 22-00540M  
 PREPARED BY: [Signature]  
 REVIEWED BY: [Signature]  
 APPROVED BY: [Signature]

**Revison Record**

Rev.	Date	By	Description
1	10-21-77	H. K. WALKER	ISSUED FOR RECORD
2	10-21-77	H. K. WALKER	ISSUED FOR RECORD
