
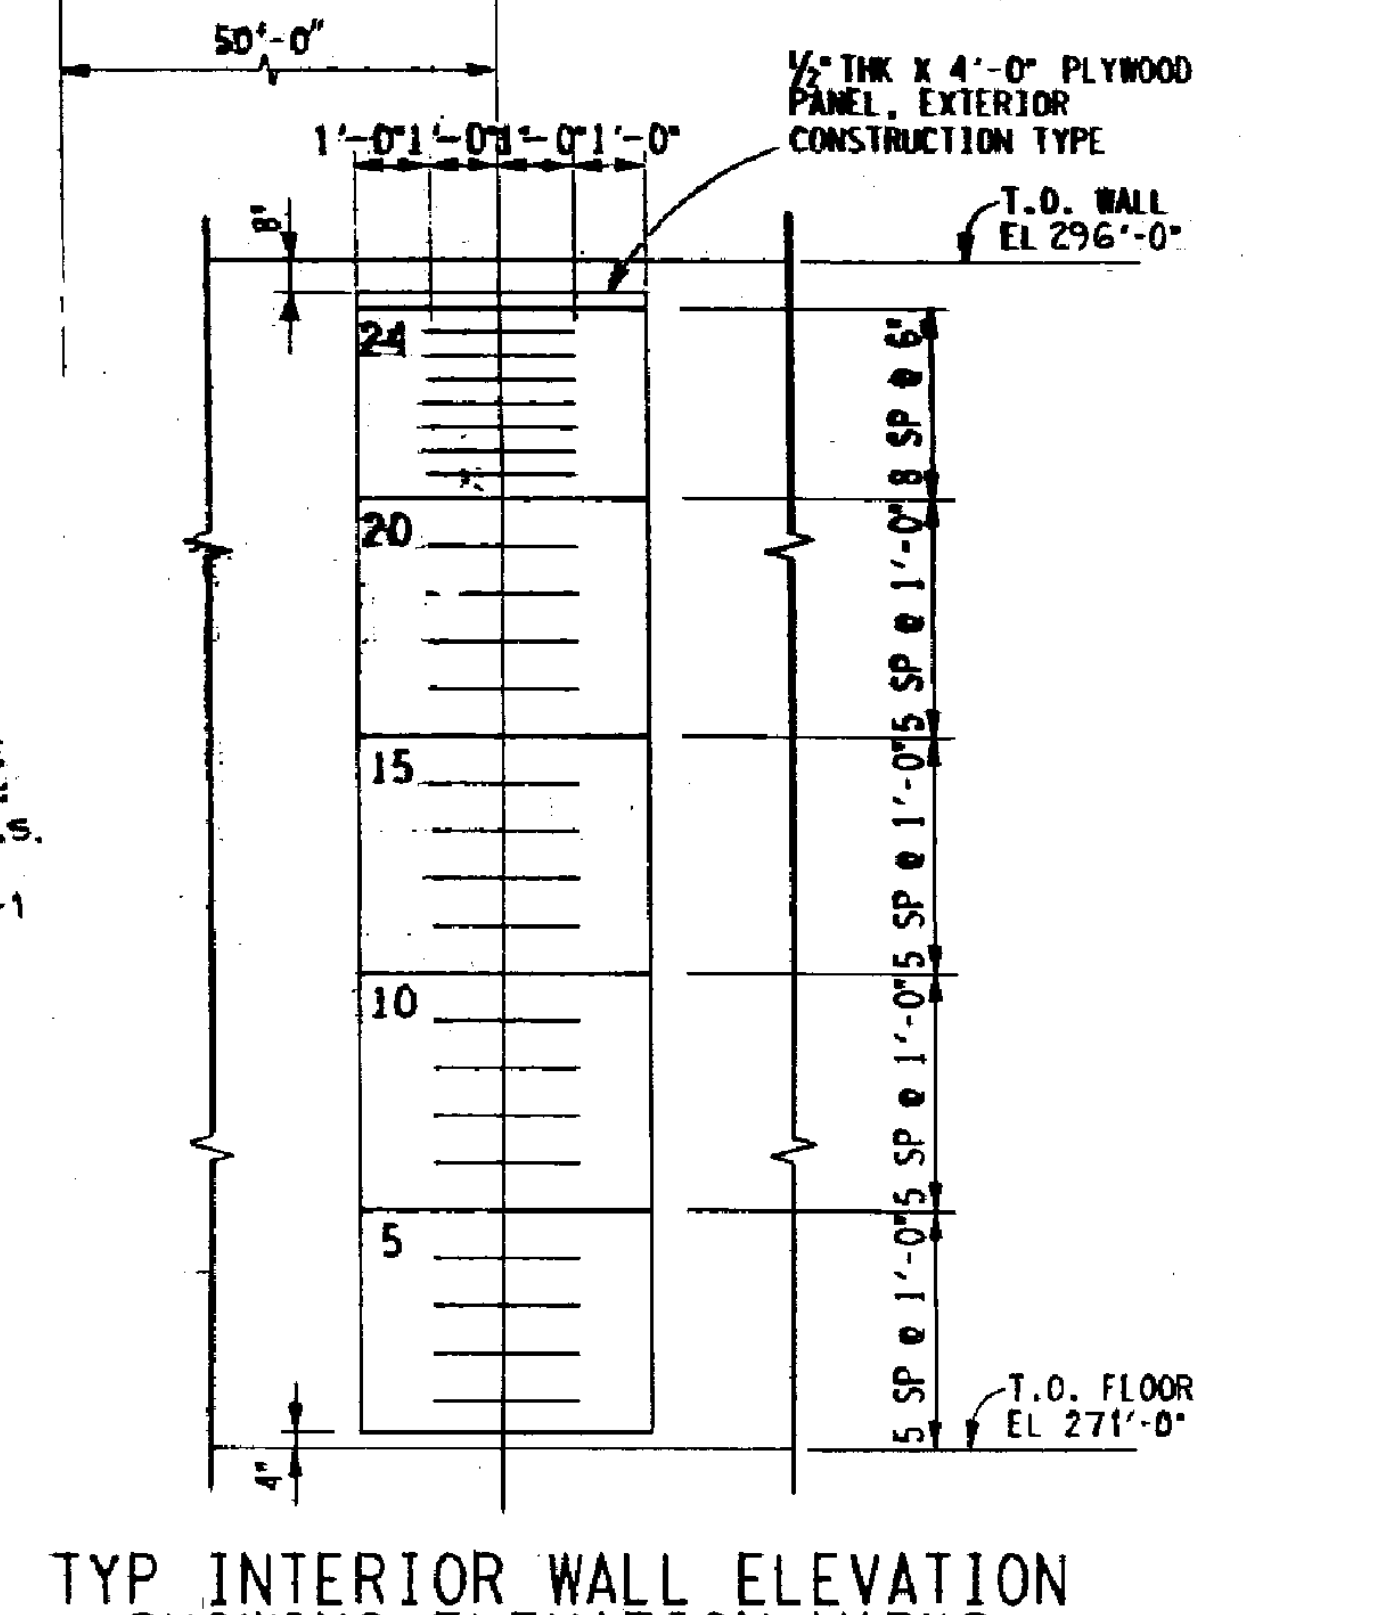
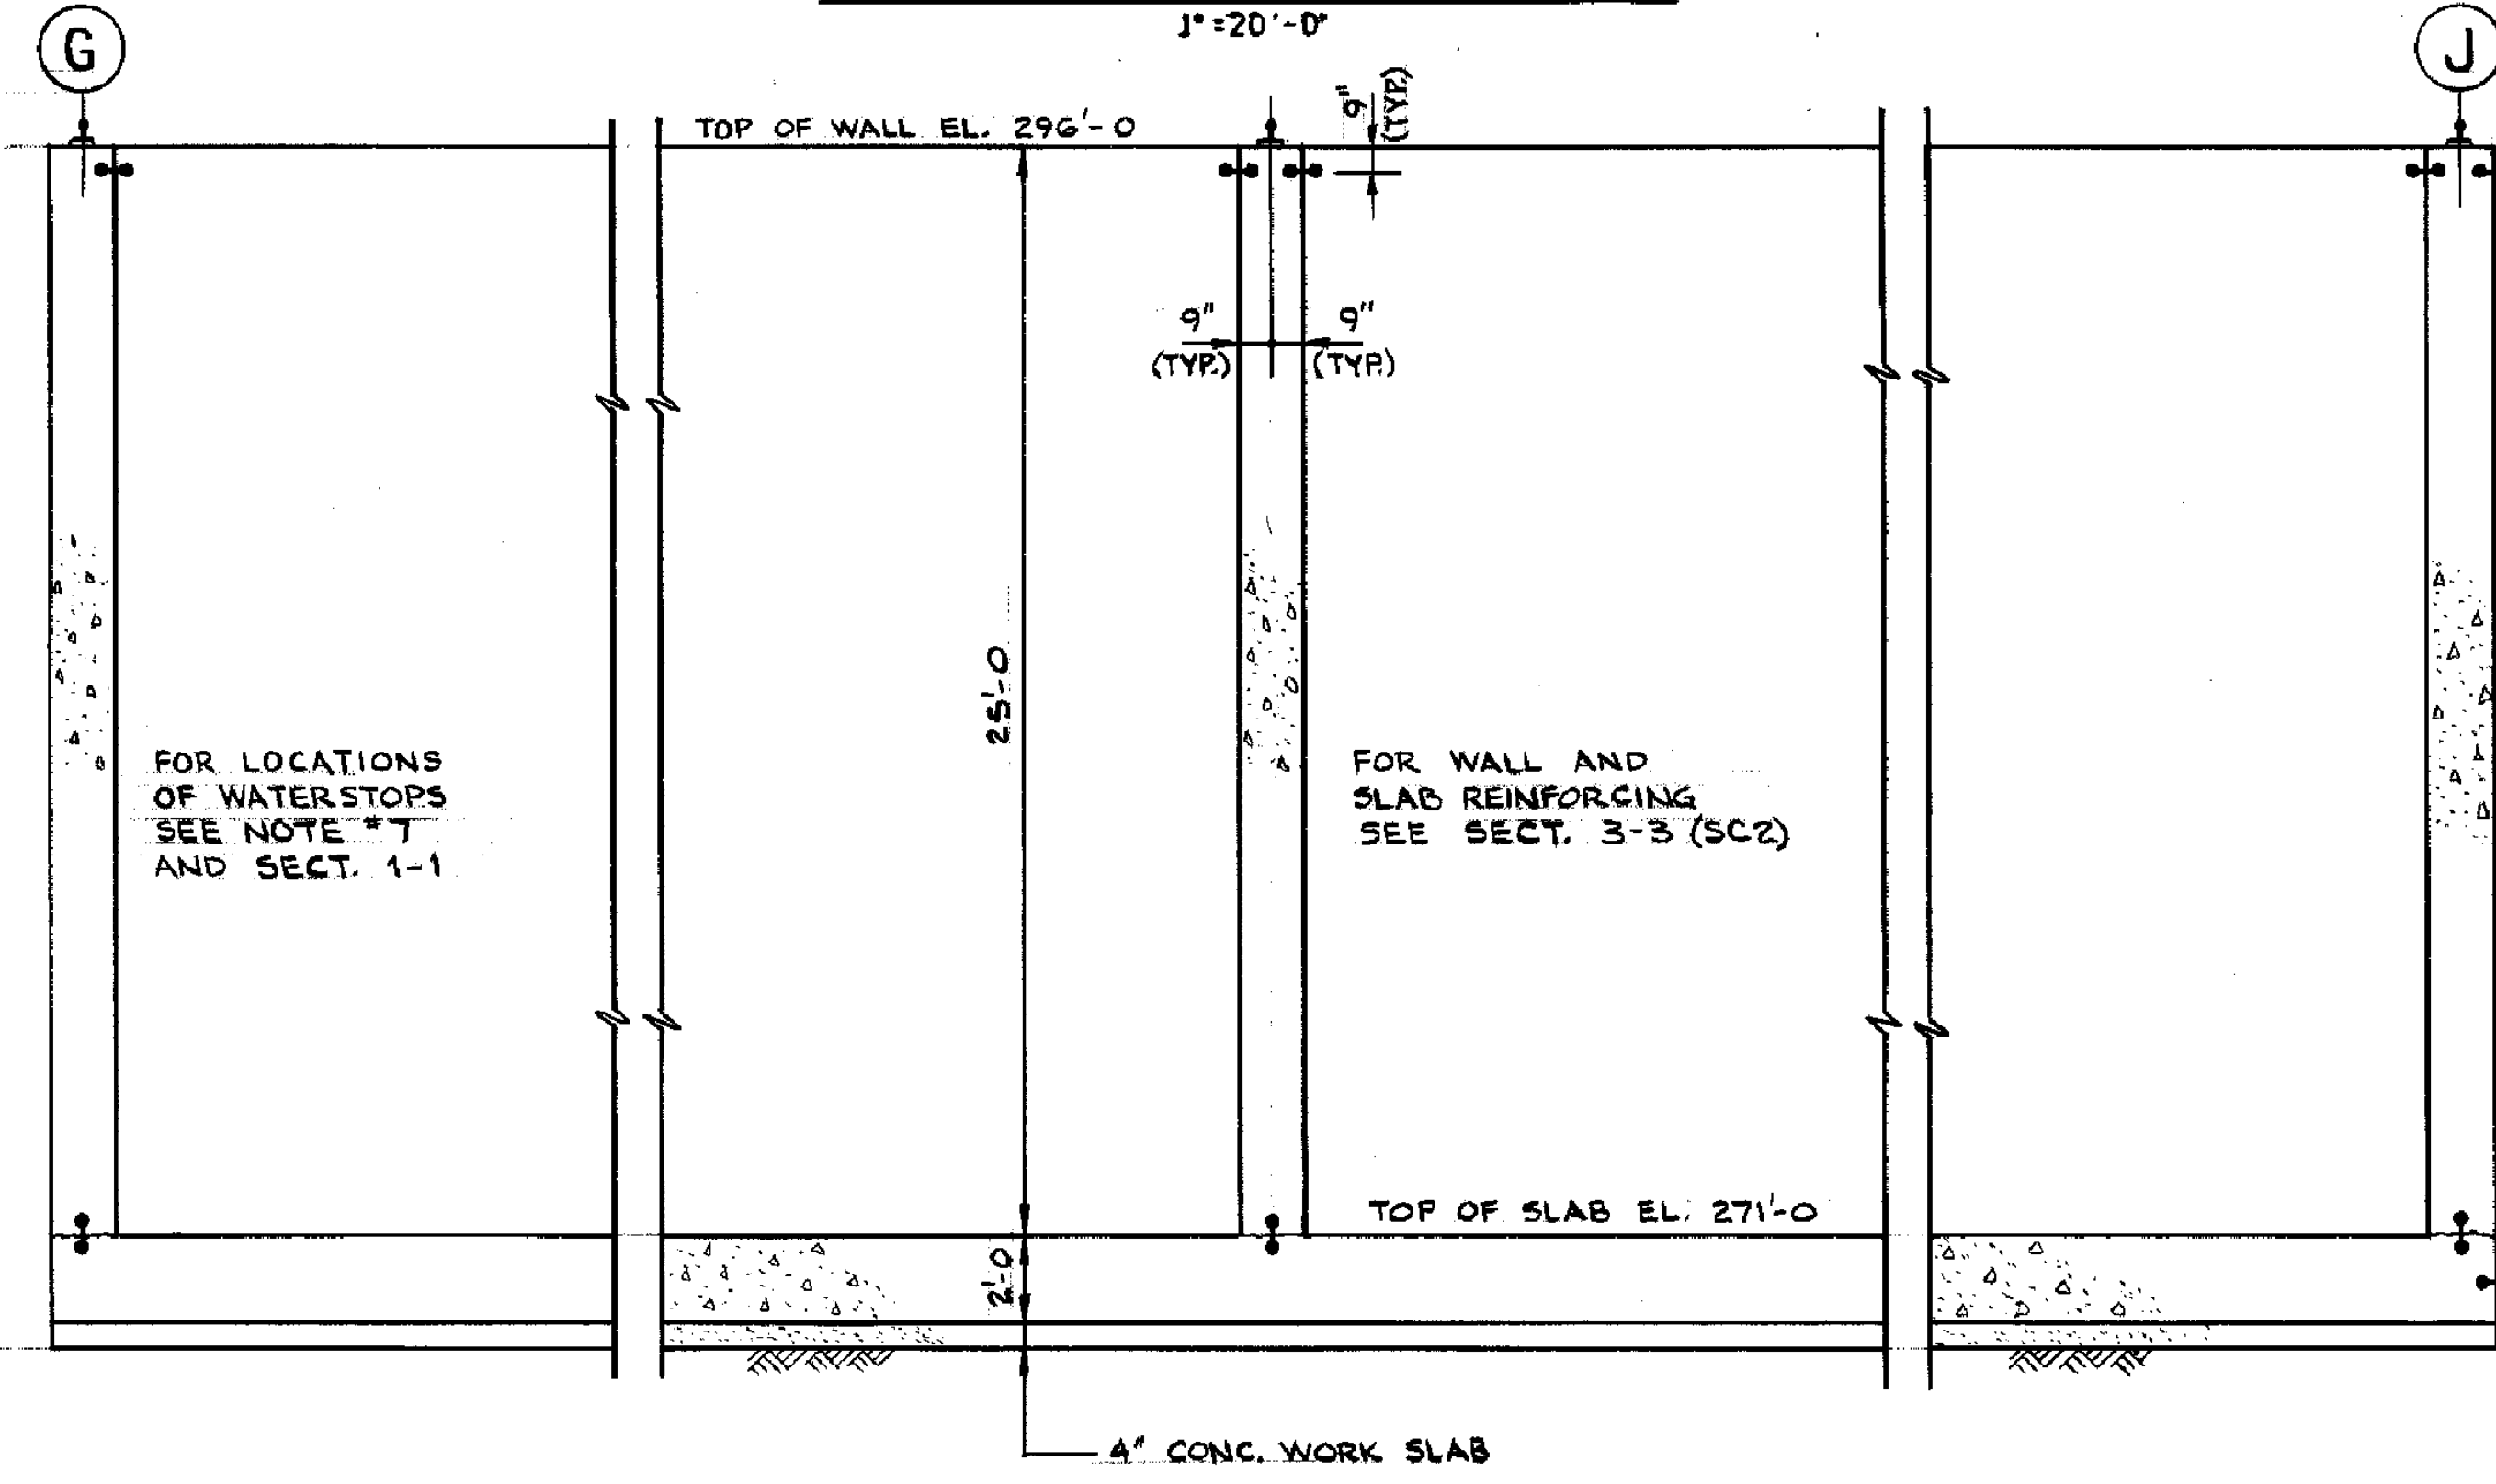


FOUNDATION AND FLOOR PLAN

NOTE: VERTICAL CONSTRUCTION JOINTS IN WALLS SHALL BE AT THE SAME LOCATIONS AS IN FLOOR. HORIZONTAL CONSTRUCTION JOINTS IN WALLS SHALL BE SPACED NOT MORE THAN 18 FEET APART.

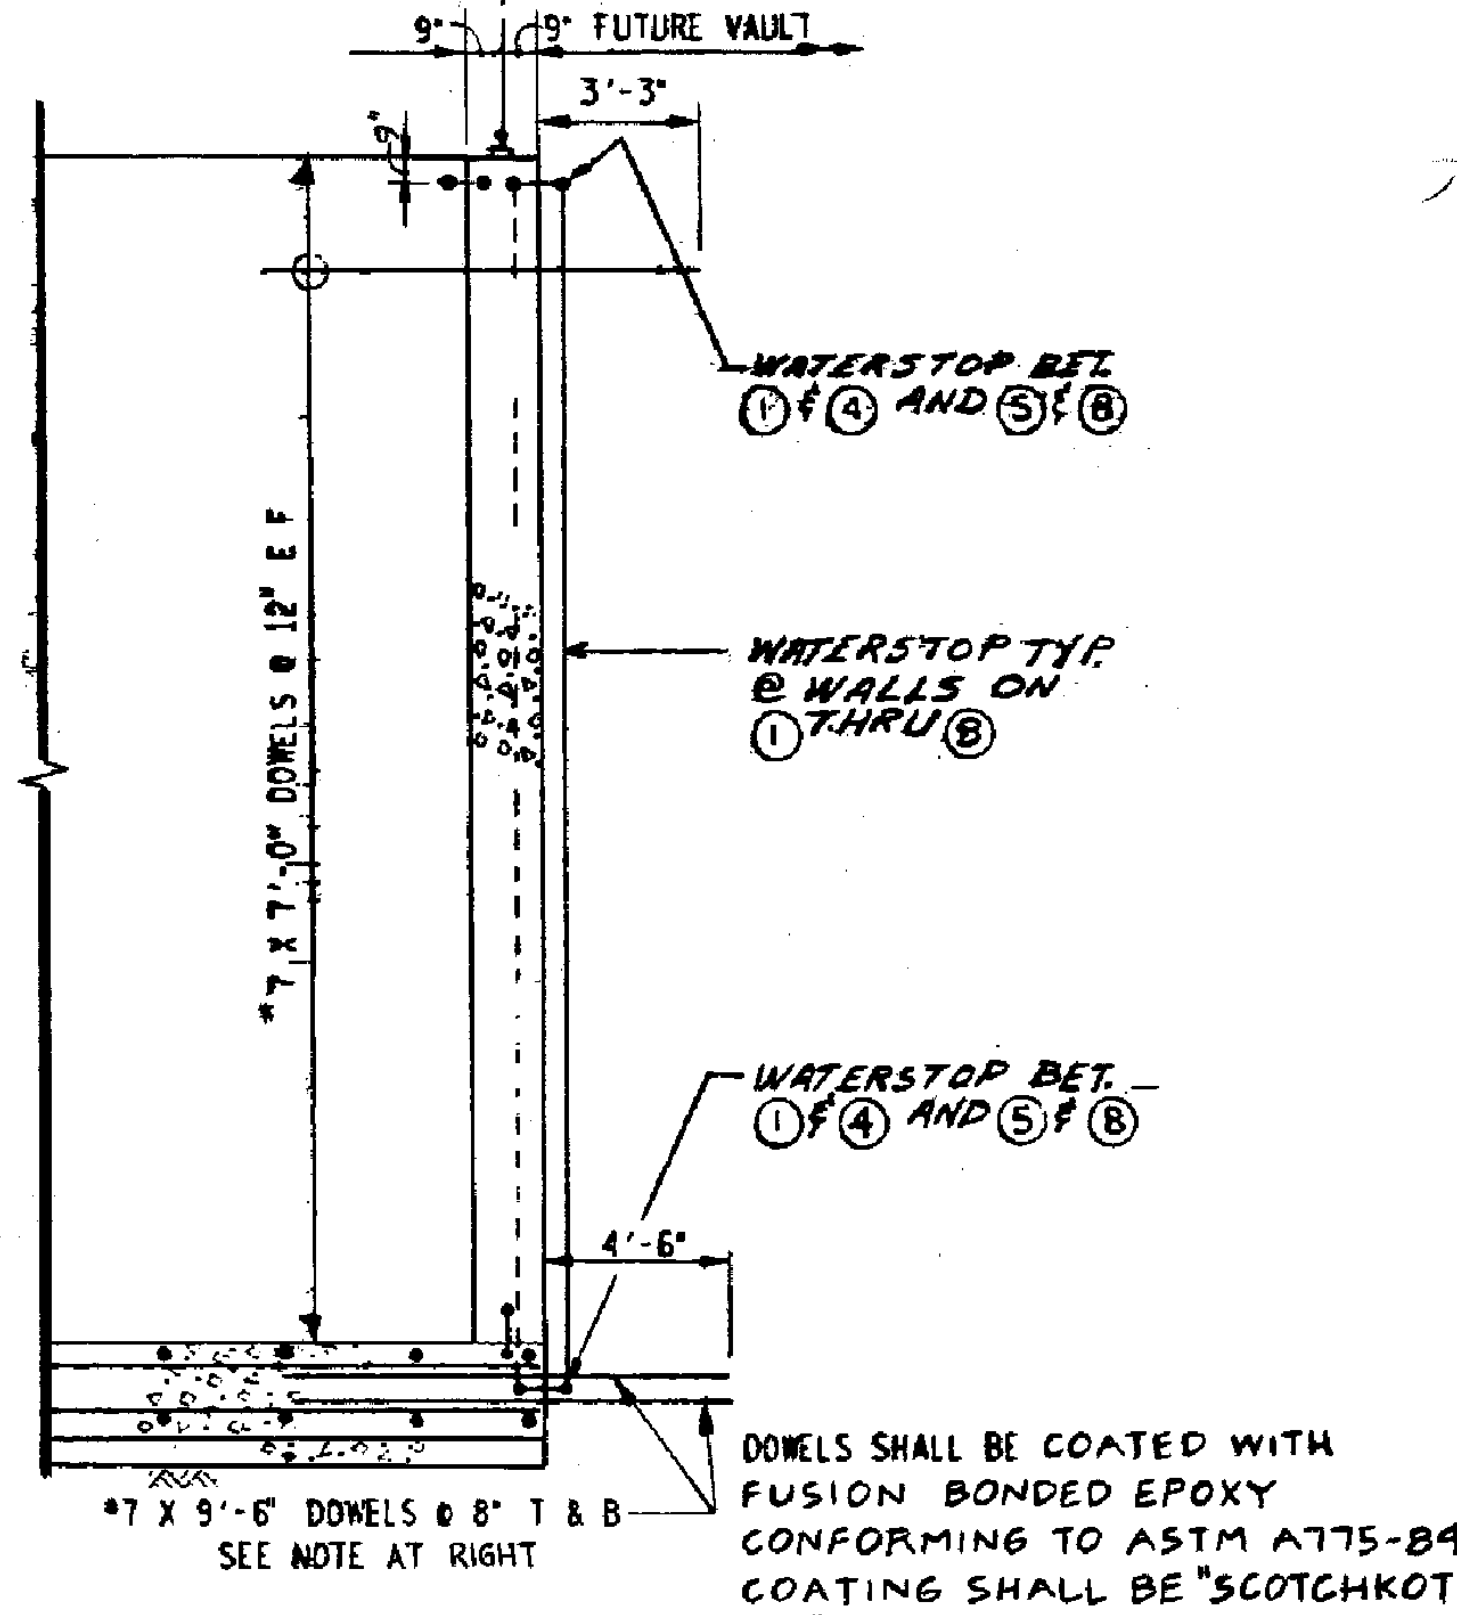

BECHTEL NATIONAL INC. JOB NO. 13239
SAN FRANCISCO

THIS DOCUMENT CONTAINS INFORMATION RELATING TO ACTIVITIES OF THE U.S. DEPARTMENT OF ENERGY. NOT TO BE REPRODUCED OR RELEASED WITHOUT PRIOR APPROVAL.

M/F	BLDG.	PROJ.	DA	TYPE	W 828992	LAST REV.
	451Z	952295	Z451	44		3

SAVANNAH RIVER PLANT SC1
 DWPF - 200Z AREA
 SALTSTONE VAULT 4
 PLAN, SECTIONS AND DETAILS
 CONCRETE

THIS IS A HYBRID CADD PLOT
 REVISION REQUIRES PROPER RASTER/VECTOR (I/RAS) SOFTWARE.
 CONTACT PDCS ENGINEERING AUTOMATION GROUP FOR FURTHER INFORMATION.
 DO NOT REVISE RASTER OR VECTOR FILES SEPARATELY.

PROJ. NO.	REVISION	RVSD	CHKD	APPD	DATE	STANDARDS	REFERENCE DRAWINGS
952295	1				10-11-95		W830744(K) DWG. INDEX W830709 (S3) OVR. FRMG. PLAN
52295	20				10-11-95		W828993 (SC2) RECTS. & DETS. W828994 (SC2) RAIL PLAN & DET.
52295	21				10-11-95		W828999 (SC3) GEN. NOTES & DET. W830742 (S3) GEN. NOTES & I/LR.
							W829215 (C1) CIVIL LAYOUT W830747 (S3) I/LR. & C&BE DET.
							W828998 (C2) GRDG. & DRAIN. W831346 (SC4) PIPE SUPPT. P/L'S

PROJ.	REV. NO.	REVISION	PRP'D	LEAD ENG.	CHK'D/REV'D	INITIAL AND DATE	APRVD	APRVD
C-CC-Z-00031								

UNITED STATES DEPARTMENT OF ENERGY
 SAVANNAH RIVER SITE

PROJ. NO.	REVISION	RVSD	CHKD	APPD	DATE	STANDARDS	REFERENCE DRAWINGS	PROJECT 952295	SCALE	DATE
952295	1				10-11-95		W830744(K) DWG. INDEX W830709 (S3) OVR. FRMG. PLAN	SCALE: 1/4" = 1'-0" UN.		10-11-95
52295	20				10-11-95		W828993 (SC2) RECTS. & DETS. W828994 (SC2) RAIL PLAN & DET.	DRAWN: [Signature]		10-11-95
52295	21				10-11-95		W828999 (SC3) GEN. NOTES & DET. W830742 (S3) GEN. NOTES & I/LR.	CHECKED: [Signature]		10-11-95
							W829215 (C1) CIVIL LAYOUT W830747 (S3) I/LR. & C&BE DET.	APPROVED: [Signature]		10-11-95
							W828998 (C2) GRDG. & DRAIN. W831346 (SC4) PIPE SUPPT. P/L'S	APPROVED: [Signature]		10-11-95

THIS DRAWING HAS BEEN FURNISHED BY E. I. DU PONT DE NEMOURS & CO. THE INFORMATION AND KNOW-HOW HEREON MAY NOT BE USED NOR THE DRAWING REPRODUCED WITHOUT THE WRITTEN PERMISSION OF DU PONT. ALL REPRODUCTIONS IN WHOLE OR IN PART, INCLUDING VENDOR'S SHOP DRAWINGS, SHALL BEAR OR REFER TO THIS STAMP.

W 828992

