

R 76 W

T
44
N

24

Wellfield Area

Plant and Offices

Storage Yard

Evaporation Ponds

Topsoil Storage


Permit Boundary

Access Road

LEGEND

- Permit Boundary
- Main Access Road
- Fence Line
- Wellfield
- Plant and Offices
- Existing Roads
- Ponds

SCALE IN FEET
0' 200' 400'
CONTOUR INTERVAL 5'

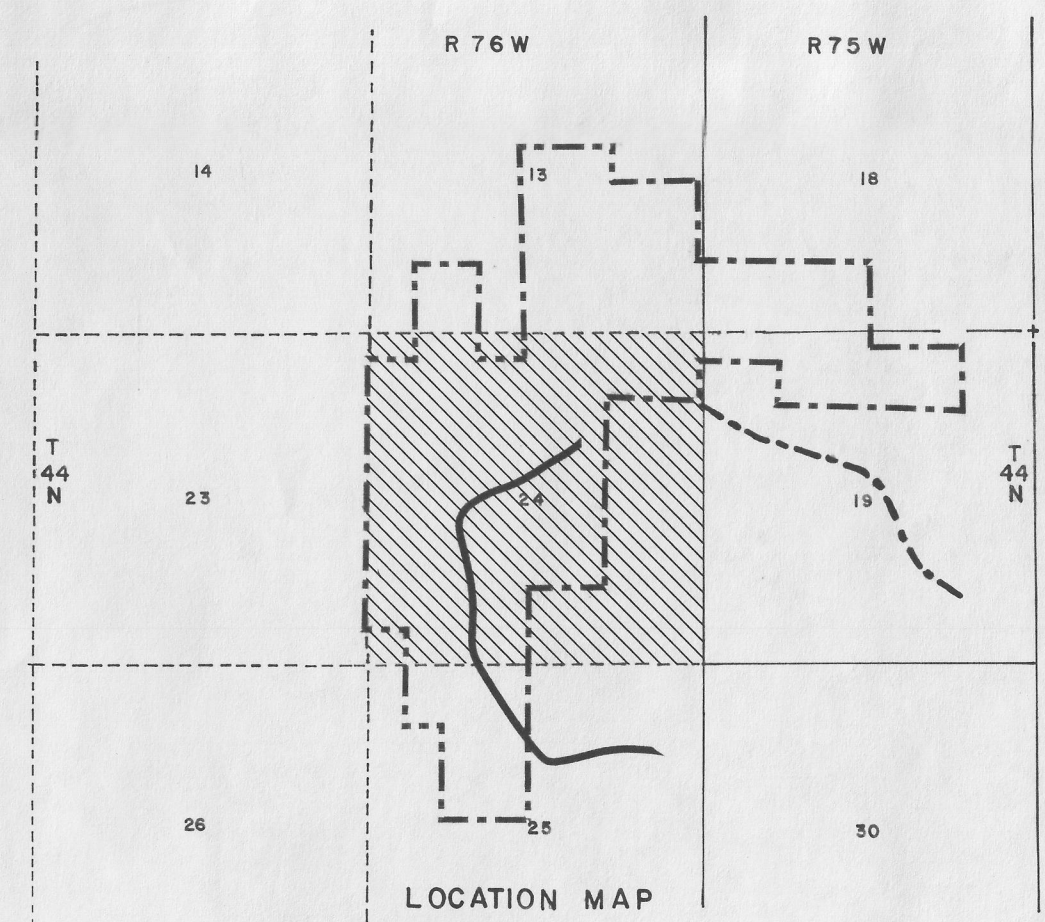

PATHFINDER MINES CORPORATION
NORTH BUTTE ISL PROJECT
P.O. BOX 730 MILLS, WYOMING 82644
FACILITIES SITE PLAN

Drawn By: R.A.H.	Scale: 1" = 200'	Revised:	Figure: 15.1
Date: 1-1-92	Report:	Revised:	
Dwg:		Revised:	

068