



MERCY HEALTH
LACKS CANCER CENTER

The Lacks Cancer Center
Radiation Oncology
250 Cherry SE
Grand Rapids, MI 49503
Ph: 616.685.6218, Fax: 616.685.8918
www.mercyhealthlackscancercenter.com

Fax

To: DR. VERED SHAFFER From: T. J. BICHAY
 Fax: 630-515-1078 Pages: (4)
 Phone: 12/3/2015 Date: _____
 Re: _____ CC: _____

Urgent For Review Please Comment Please Reply Please Recycle

Comments:


CONTROL # 588949

Please let me know if this is sufficient.

RECEIVED DEC 03 2015

Closeout diagram
310 Lafayette S. E.
Grand Rapids, MI

PARTIAL THIRD FLOOR PLAN
SCALE 1/8" = 1'-0"

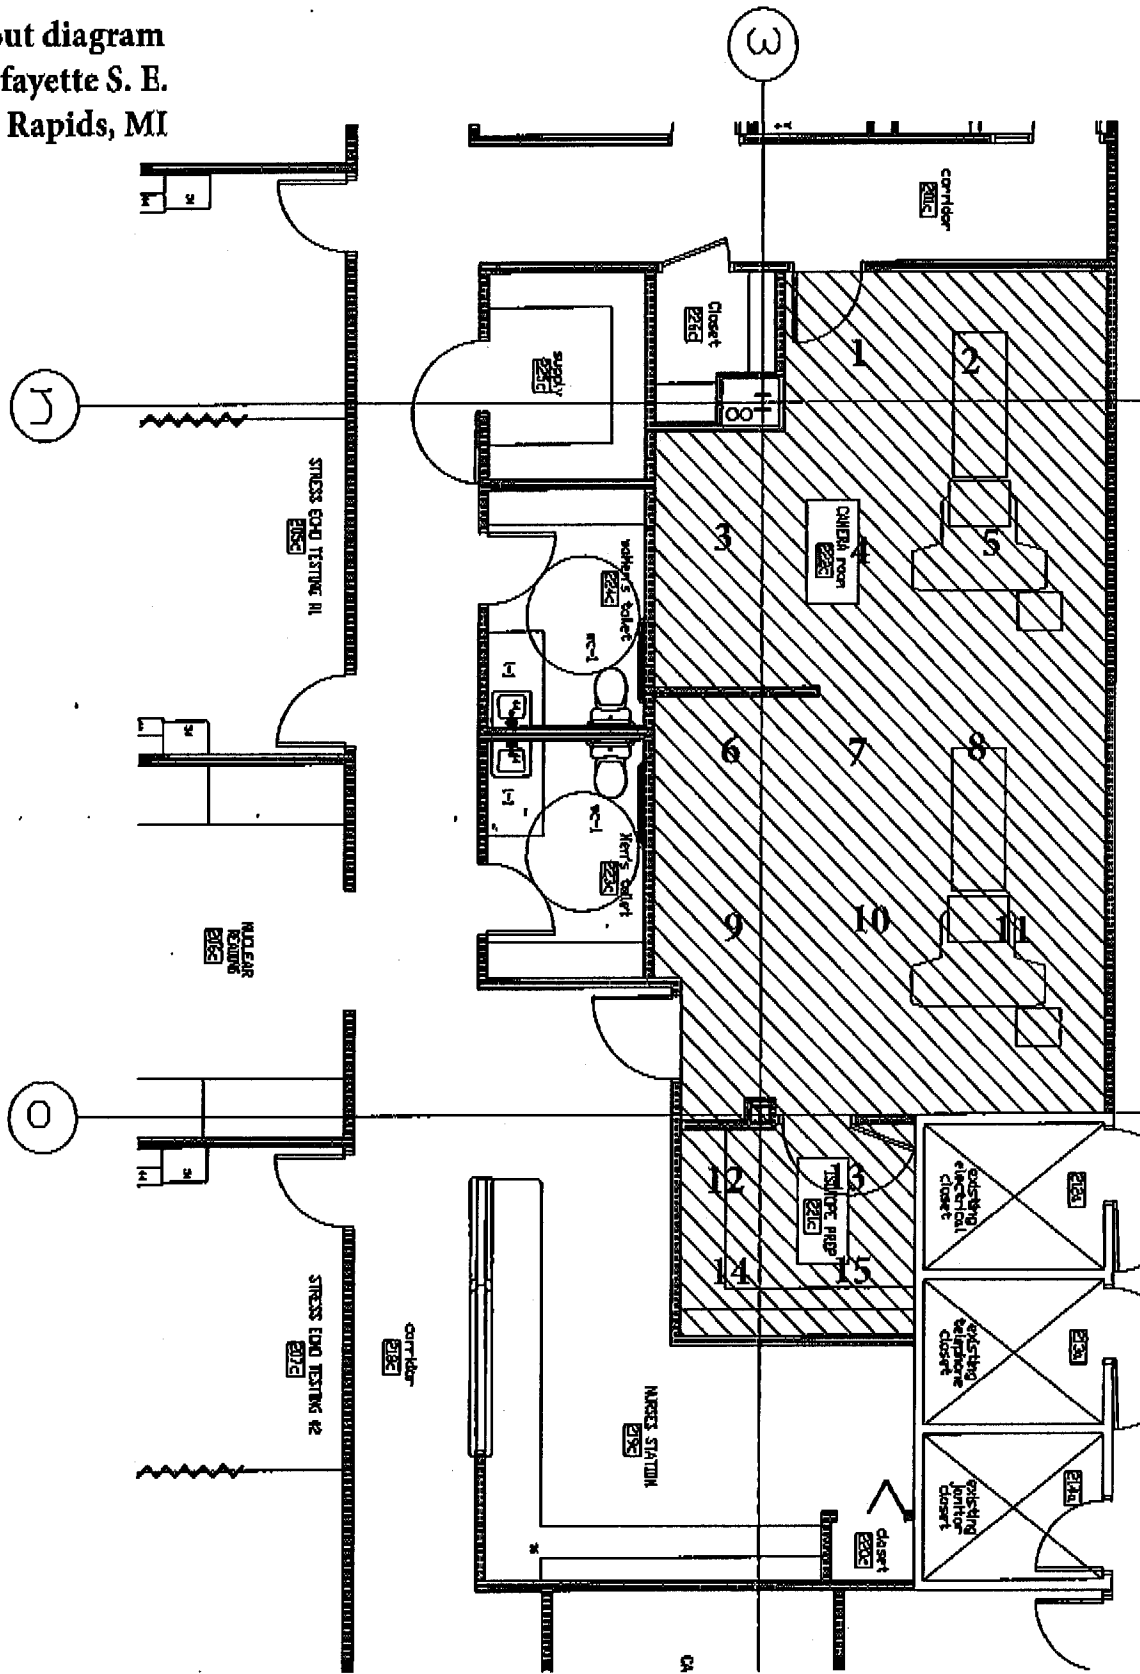

PROJECT No.
16-114
SHEET No.
1

PROJECT
**PHYSICIAN OFFICE
BUILDING
ST. MARY'S HEALTH CARE
GRAND RAPIDS, MICHIGAN**

TRINITY DESIGN
Architecture Planning Interiors
3403 12 Mile Road
Farmington Hills, Michigan 48331-3921
248-488-6140 Fax 248-499-4328
2501 Westtown Place, Suite 110
Westland, Michigan 48186-8264
616-527-1600 Fax 313-327-1630

ISSUED FOR:
OWNER
DATE:
04/18/05

ATT. 9.1.5


Bldg - 501

Surveys:
Bldg 0.02 mR/hr
All areas of bldg

Net-CTS

- 1-21
- 2-~~21~~⁵⁴
- 3-32
- 4--33
- 5--69
- 6-39
- 7-129
- 8-20
- 9-59
- 10-42
- 11--87
- 12--13
- 13--11
- 14--69
- 15--77

Wipe result well counter used efficiency of well counter used
 PARTIAL THIRD FLOOR PLAN
 Survey result

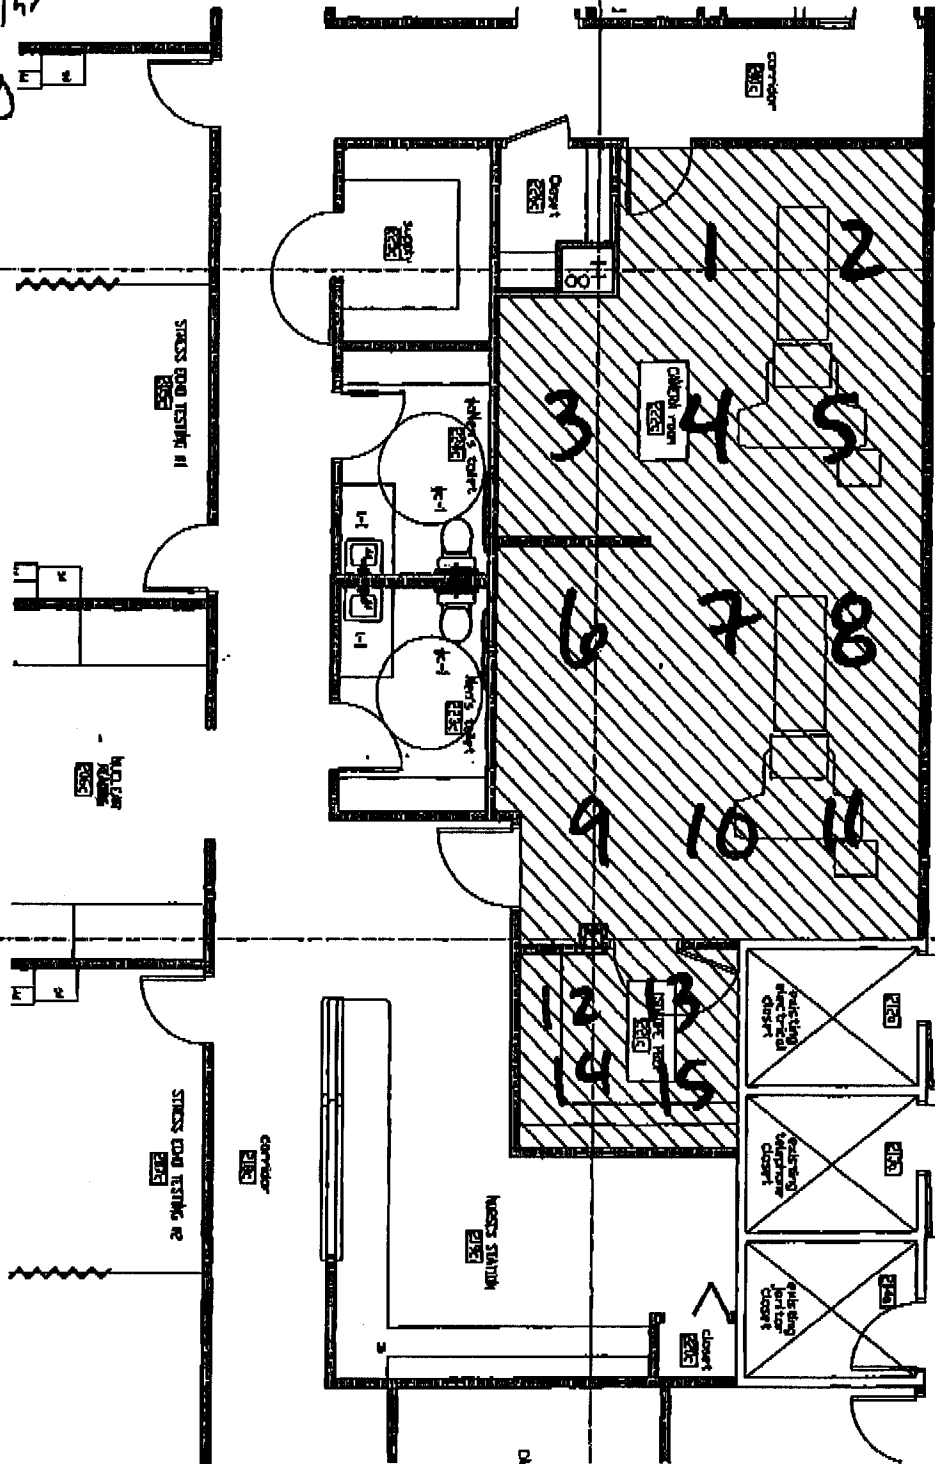

PROJECT No. 96-114
 SHEET No. 1

PROJECT
 PHYSICIAN OFFICE
 BUILDING
 ST. MARY'S HEALTH CARE
 GRAND RAPIDS, MICHIGAN

TRINITY DESIGN
 Architecture Planning Interiors
 3400 13 Mile Road
 Farmington Hills, Michigan 48331-3921
 248.875.4140 Fax 248.495.4338
 3301 Midtown Place, Suite 1101
 Westland, Michigan, 48090
 313.397.1400 Fax 313.927.1600

ISSUED FOR:
 OWNER
 DATE:
 04/18/05

POB Third Floor Wipe Test Results

Location	Net Counts
1	21
2	54
3	32
4	33
5	69
6	39
7	129
8	20
9	59
10	42
11	87
12	13
13	11
14	69
15	77
Background	501

Efficiency of Well Counter used: 65%

Survey results:

Background 0.02 mR/hr

All areas at background

Survey meter used: Ludlum model 2401-P

Survey meter last calibrated: 4/3/2015