



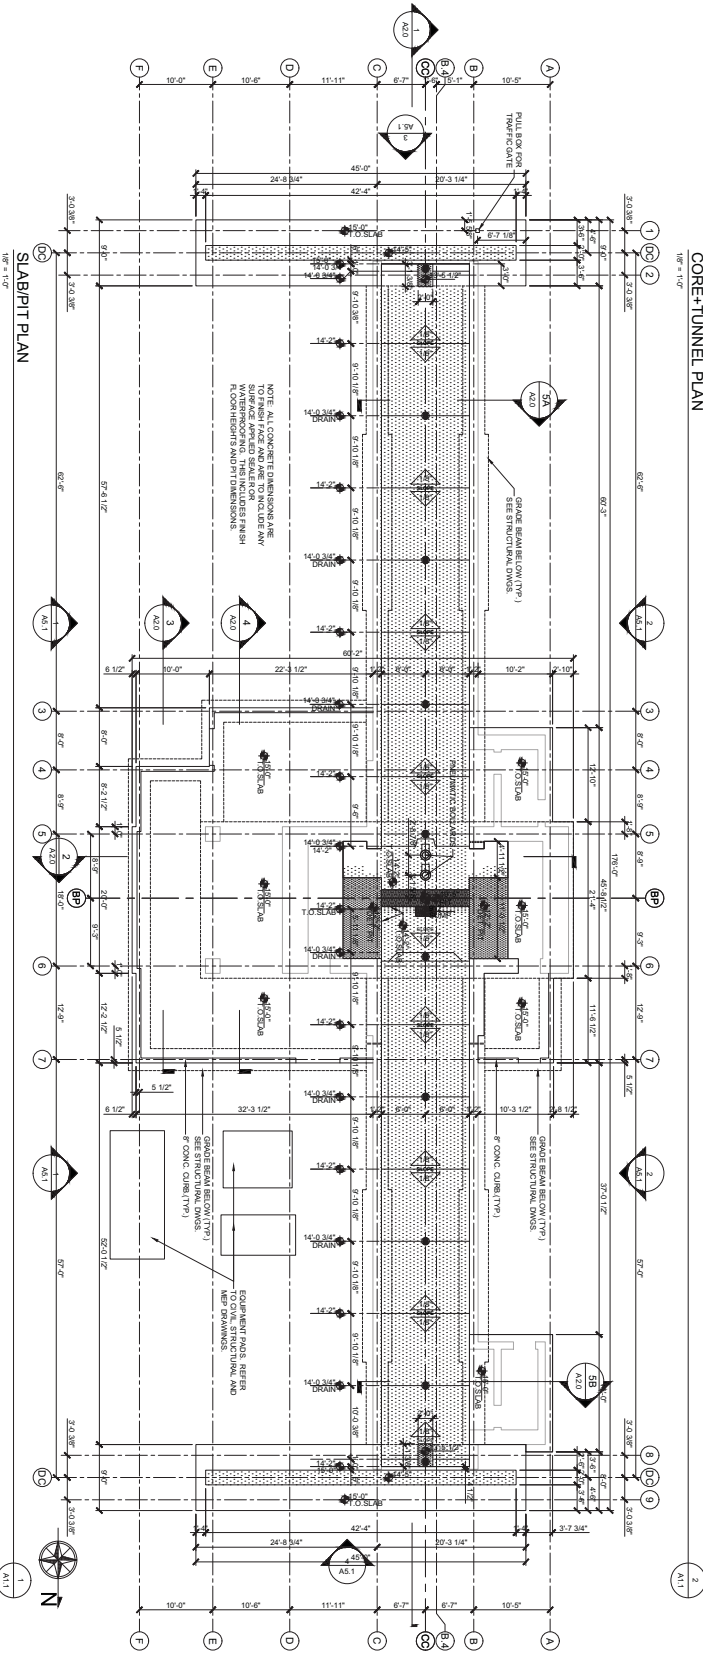

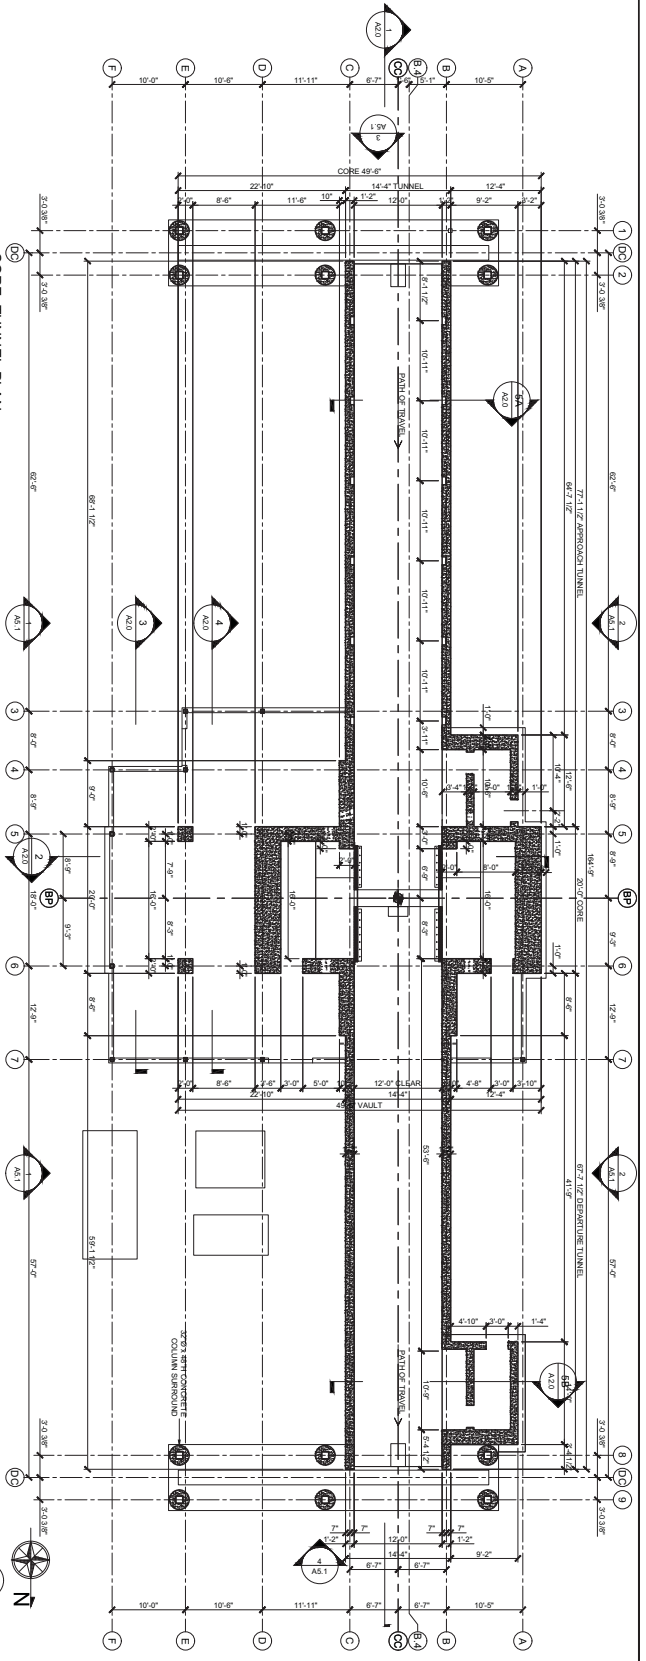

www.nelco.com/dwdw.com

AN ISO 9001:2008
CERTIFIED COMPANY

CORPORATE HEADQUARTERS
2 BRANTON WOODS DRIVE
BRANTON, MA 01830
TEL: (978) 352-8647
FAX: (978) 352-8647

MANUFACTURING FACILITIES
BOSTON, MA
SAN LEANDRO, CA
LOS ANGELES, CA
SAN LEANDRO, CA
LONDON, UNITED KINGDOM

SALES & PROJECT
MANAGEMENT OFFICES
BOSTON, MA
LOS ANGELES, CA
SAN LEANDRO, CA
LONDON, UNITED KINGDOM

PROJECT
SYSTEMS
CONLEY TERMINAL
SOUTH BOSTON, MA 02127

CONTRACTOR
NELCO
2 BRANTON WOODS DRIVE
BRANTON, MA 01830
TEL: (978) 352-8647
FAX: (978) 352-8647

DESIGNED BY
NELCO
2 BRANTON WOODS DRIVE
BRANTON, MA 01830
TEL: (978) 352-8647
FAX: (978) 352-8647

PROJECT MANAGER
MICHAEL J. RYAN
ARCHITECT
RYAN + ASSOCIATES
WENZHOU, MA 01830
TEL: (978) 352-8647
FAX: (978) 352-8647

REVISIONS
1. 01/13/2008
2. 01/13/2008

TITLE
SLAB/PIT AND
CORE+TUNNEL
PLANS

SCALE
AS NOTED

DRAWN BY
S.M.S.

ENG. INCH.
GM


PROJ. INCH.
JW

DATE
2013.12.18

ISSUE
1


PROJECT NO.
1442

DRAWING NO.
A1.1

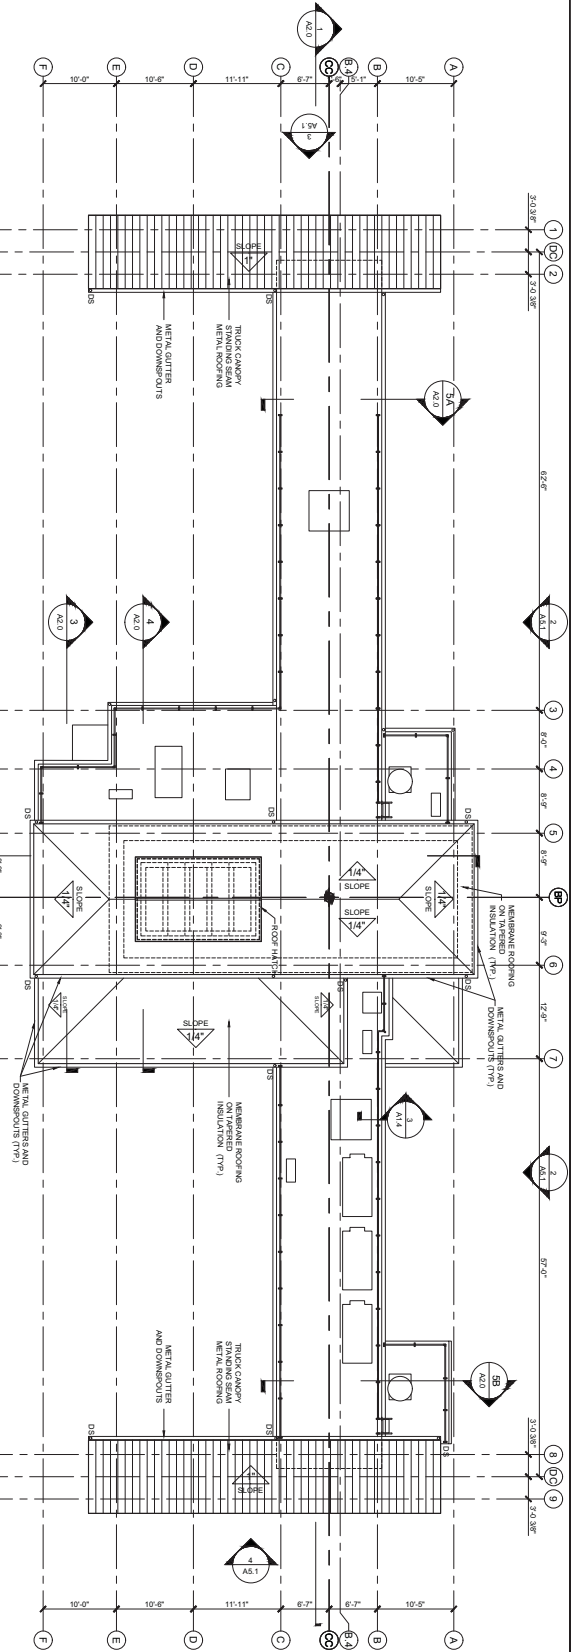

HIGH ROOF PLAN



1/8" = 1'-0"

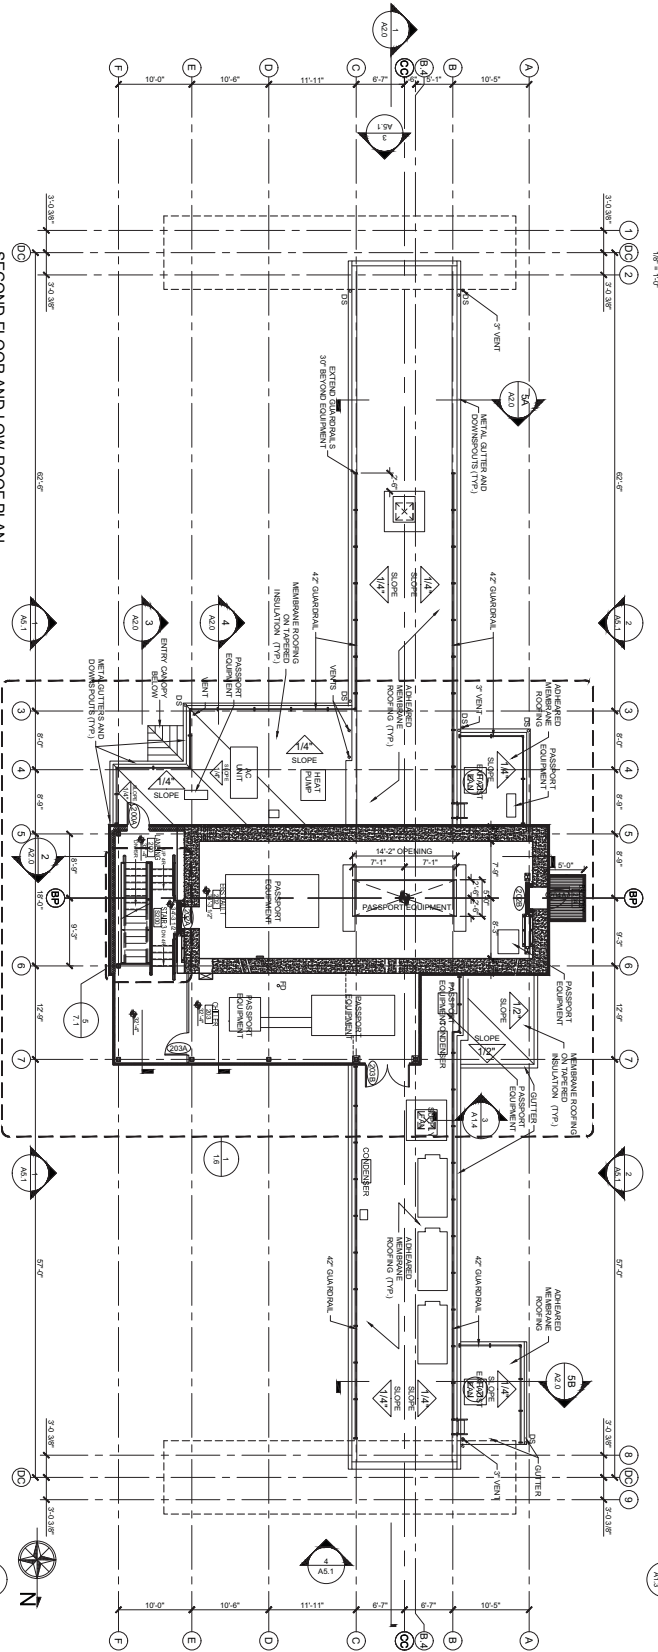

SECOND FLOOR AND LOW-ROOF PLAN

1/8" = 1'-0"

 www.nelco.com/worldwide.com		AN ISO 9001:2008 CERTIFIED COMPANY		CORPORATE HEADQUARTERS 2 BURLINGTON WOODS DRIVE BURLINGTON, MA 01803 TEL: (978) 352-8647 FAX: (978) 352-8647		MANUFACTURING FACILITIES BOSTON, MA SAN LEANDRO, CA LOS ANGELES, CA SAN LEANDRO, CA LONDON, UNITED KINGDOM		SALES & PROJECT MANAGEMENT OFFICES BOSTON, MA LOS ANGELES, CA SAN LEANDRO, CA LONDON, UNITED KINGDOM		PROJECT PASSEPORT SYSTEMS CONLEY TERMINAL SOUTH BOSTON, MA 02127		CONTRACTOR NELCO 2 BURLINGTON WOODS DRIVE BURLINGTON, MA 01803 TEL: (978) 352-8647 FAX: (978) 352-8647		PREPARED BY NELCO 2 BURLINGTON WOODS DRIVE BURLINGTON, MA 01803 TEL: (978) 352-8647 FAX: (978) 352-8647		PROJECT MANAGER JAMES J. RYAN 2 BURLINGTON WOODS DRIVE BURLINGTON, MA 01803 TEL: (978) 352-8647 FAX: (978) 352-8647		ARCHITECT TAYLOR & ASSOCIATES 100 WASHINGTON STREET WENZHOU, MA 01803 TEL: (978) 352-8647 FAX: (978) 352-8647		REGISTERED PROFESSIONAL ENGINEER JAMES J. RYAN 2 BURLINGTON WOODS DRIVE BURLINGTON, MA 01803 TEL: (978) 352-8647 FAX: (978) 352-8647		TITLE SECOND FLOOR AND ROOF PLANS		SCALE AS NOTED OTHER THAN SHOWN		DRAWN BY JANUSSEN		ENGR. IN CH. JANUSSEN		ISSUE DATE		TAA REVIEW 2014.04.20		MANAGER REVIEW 2014.04.20		OWNER REVIEW 2015.12.18		PROJECT NO. 1442		DRAWING NO. A1.3	
--	--	---------------------------------------	--	--	--	---	--	---	--	--	--	---	--	--	--	--	--	--	--	---	--	--	--	---------------------------------------	--	----------------------	--	--------------------------	--	---------------	--	--------------------------	--	------------------------------	--	----------------------------	--	---------------------	--	---------------------	--

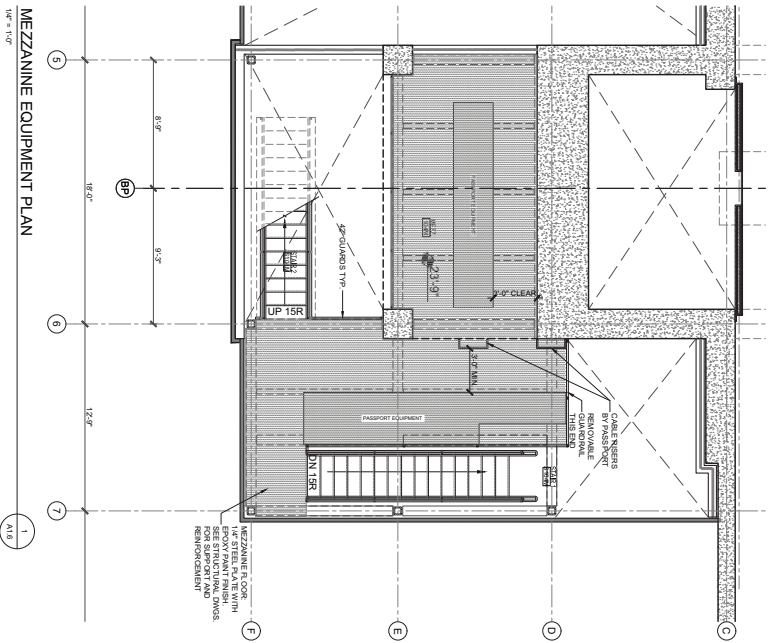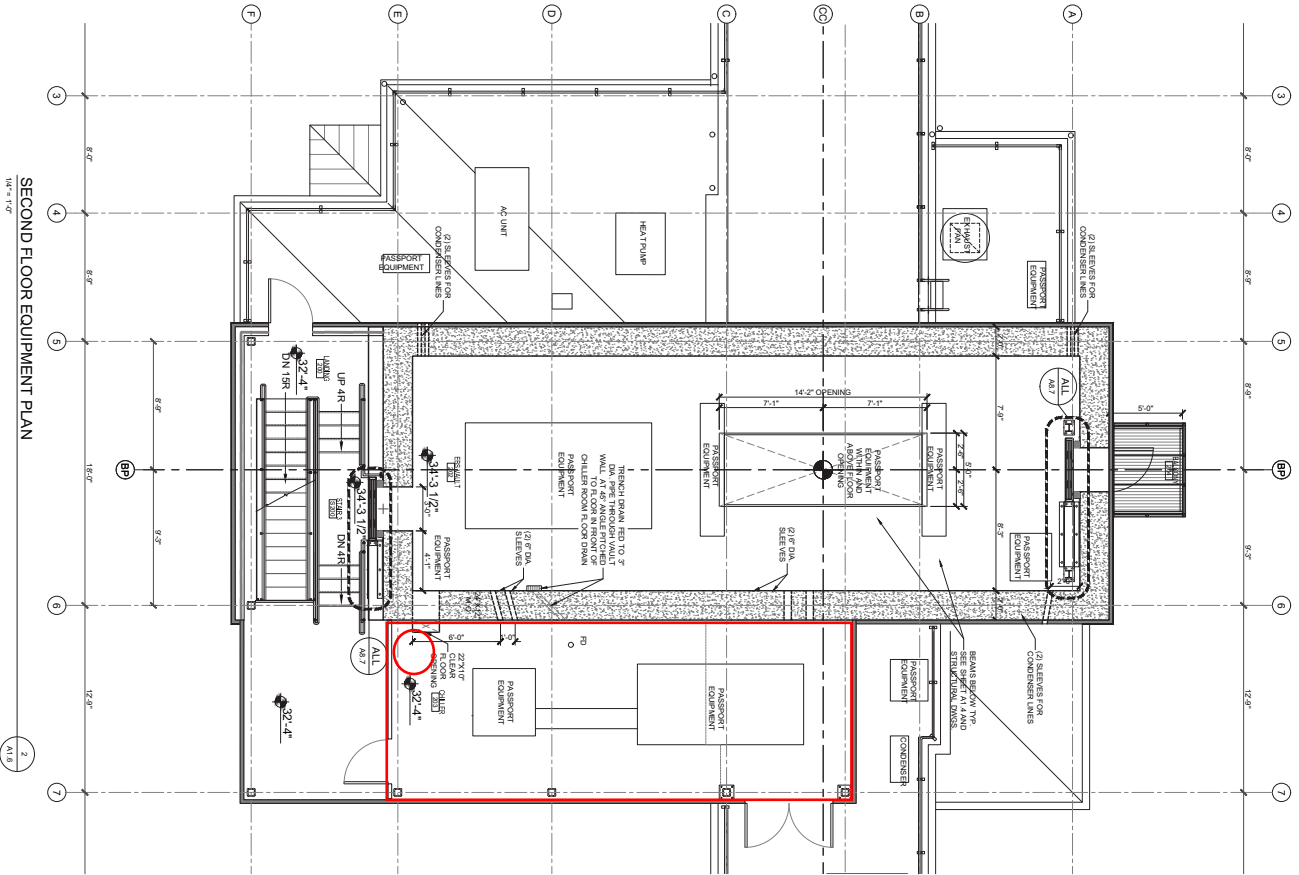

NETCO
AN ISO 9001:2008
CERTIFIED COMPANY
WWW.NETCOWORLDWIDE.COM

CORPORATE HEADQUARTERS
SUITE 300
2 BURLINGTON WOODS DRIVE
BURLINGTON, MA 01803
TEL: (800) 852-8413
FAX: (978) 552-8447

MANUFACTURING FACILITIES
BURLINGTON, MA
HOUSTON, TX
SAN LEANDRO, CA

SALES & PROJECT MANAGEMENT OFFICES
HOUSTON, TX
LOS ANGELES, CA
LONG BEACH, CA
LOS ANGELES, CA

PROJECT:
PASSPORT
SYSTEMS
CONLEY TERMINAL
SOUTH BOSTON, MA 02127

CONTRACTOR:
NETCO
2 BURLINGTON WOODS DRIVE
BURLINGTON, MA 01803
TEL: (800) 852-8413

PREPARED BY:
NETCO
2 BURLINGTON WOODS DRIVE
BURLINGTON, MA 01803
TEL: (800) 852-8413

ARCHITECT/ENGINEER:
TAYLOR & ASSOCIATES, INC.
46 WASHINGTON STREET
WILMINGTON, MA 01890
TEL: (617) 310-1400

REVISIONS:
1. REVISED FOR CONSTRUCTION
2. REVISED FOR CONSTRUCTION

TITLE:
MEZZANINE +
SECOND FLOOR
EQUIPMENT
PLAN

SCALE:
AS NOTED
(1/8" = 1'-0")

DRAWN BY:
SVKS
PROJ. ENG.
JMK

ISSUE:
DATE

TAI 08/16/10
TAI 08/16/10
TAI 08/16/10
TAI 08/16/10

ELECTRONIC FILE LOCATION:
1. TAI 08/16/10
2. TAI 08/16/10
3. TAI 08/16/10
4. TAI 08/16/10

PROJECT NO.:
1442
DESIGN NO.:
A1.6

