

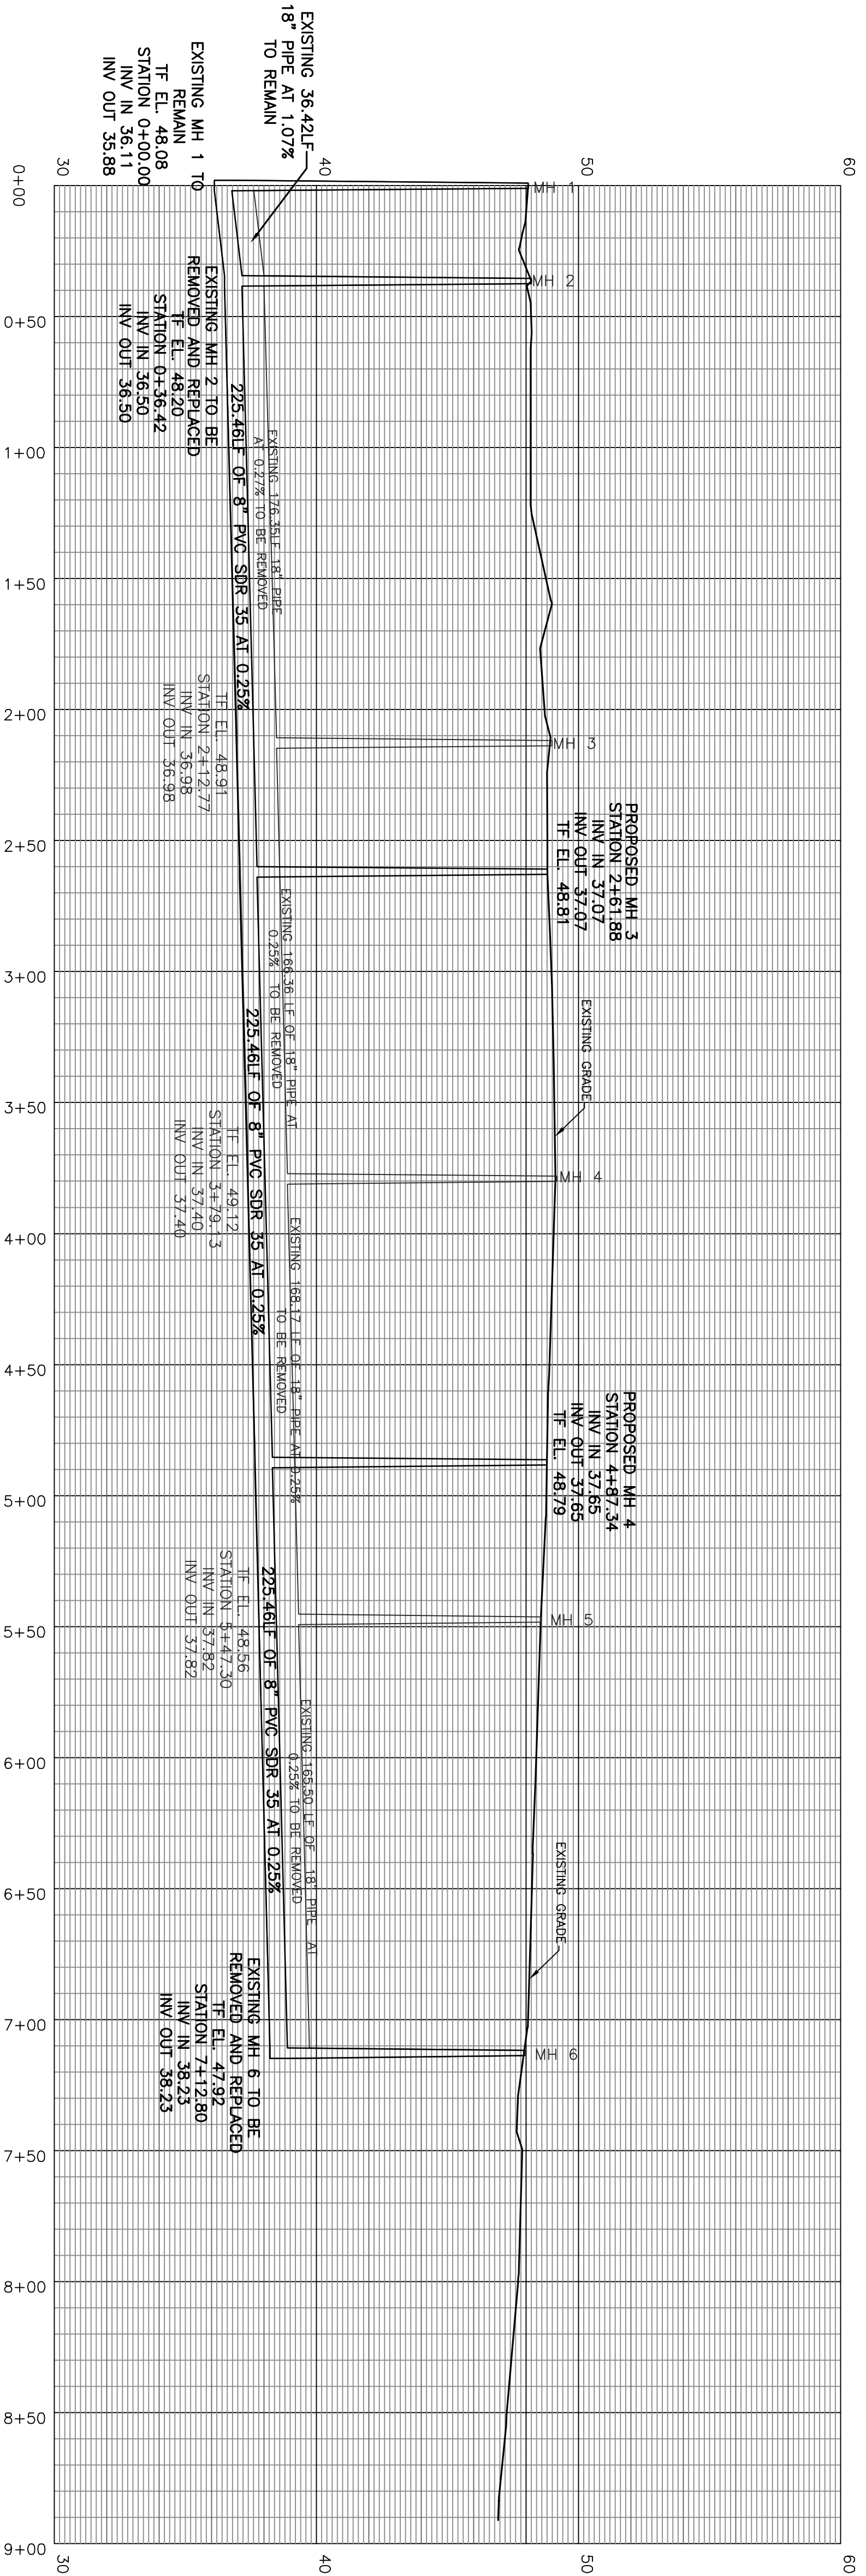


- NOTES:
 1. SURVEY AND MAP HAS BEEN PREPARED IN ACCORDANCE WITH SECTIONS 20-300b-1 THRU 20-300b-20 OF THE REGULATIONS OF THE CONNECTICUT STATE AGENCIES - MINIMUM STANDARDS FOR SURVEYS AND MAPS IN THE STATE OF CONNECTICUT AS ENDORSED BY THE CONNECTICUT STATE AGENCIES. THIS SURVEY AND MAP IS A TYPE A-2 AND TOPOGRAPHIC SURVEY CONFORMING TO HORIZONTAL ACCURACY CLASS TYPE A-2 AND TOPOGRAPHIC ACCURACY CLASS T-2, INTENDED TO BE USED FOR THE PURPOSE OF SHOWING EXISTING CONDITIONS.
 2. SANITARY SEWER INFORMATION SHOWN ON THIS PLAN IS FROM MAPS ON FILE IN THE OFFICE OF WPCA AND FROM ACTUAL FIELD SURVEY PERFORMED BY JPGA ON 8-5-11 AND 8-18-11.
 3. UTILITIES SHOWN IN ARGYLE STREET ARE FROM MARKS ON EXISTING PAVEMENT. THE LOCATION OF ANY EXISTING UTILITIES SHOULD BE FIELD VERIFIED THROUGH GSD PRIOR TO CONSTRUCTION.
 4. ELEVATIONS SHOWN ARE FROM MAPS ON FILE IN THE OFFICE OF WPCA.

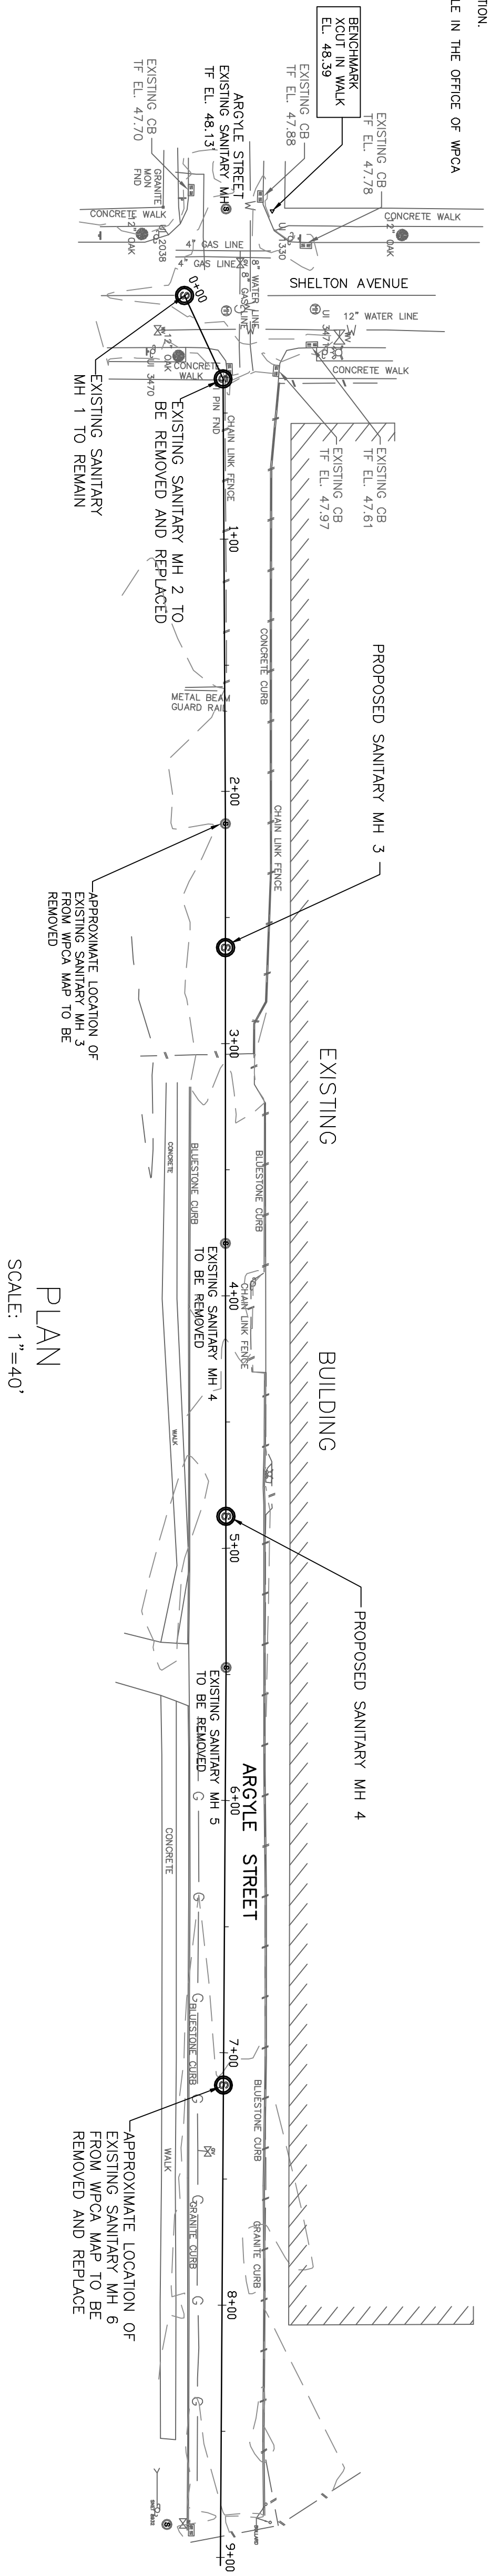

PROFILE
 HORZ. SCALE: 1"=40'
 VERT. SCALE: 1"=4'

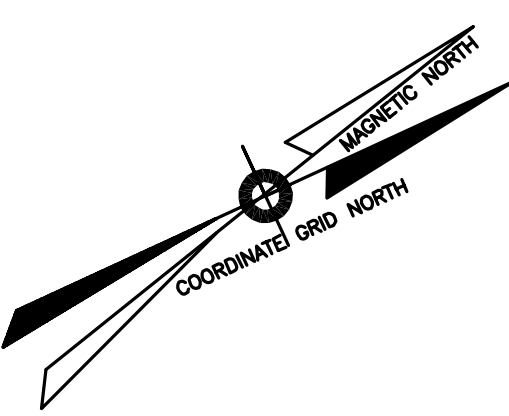

**SANITARY SEWER REPLACEMENT
 PLAN AND PROFILE**
 71 SHELTON AVENUE
 NEW HAVEN, CONNECTICUT

JPGA
 JOHN PAUL GARCIA AND ASSOCIATES, P.C.
 ENGINEERS AND SURVEYORS
 190 FAIRWOOD ROAD
 BETHANY, CT.
 OFFICE 203-393-3306 FAX 203-393-3941
 EMAIL jp@jpagpc.com

REVISIONS		
NO	DATE	REMARKS

THIS MAP CONFORMS TO ACCURACY CLASS A-2 UNLESS OTHERWISE NOTED HEREON
 TO MY KNOWLEDGE AND BELIEF, THIS MAP IS SUBSTANTIALLY CORRECT AS NOTED HEREON
JOHN PAUL GARCIA, CONNECTICUT LS NO. 14408
 THIS MAP IS NOT VALID WITHOUT A LITE SEAL AND SIGNATURE (CREATING IN RED AND WITHIN A RED STAMP OR REDUCED STAMP)

CALL BEFORE YOU DIG
 UNDERGROUND UTILITIES, STRUCTURES AND FACILITY LOCATIONS SHOWN AND NOTED HEREON HAVE BEEN COMPILED, IN PART FROM RECORD MAPPING OBTAINED FROM THE RESPECTIVE UTILITY OWNERS, OR OTHERWISE OBTAINED FROM THE RECORD MAPPING DEPARTMENT OF THE STATE OF CONNECTICUT. THE INFORMATION SHOULD BE CONSIDERED APPROXIMATE AND NOT TO BE USED FOR ANY WORK BEING DONE ON THE SITE. THE CONTRACTOR AND OR OWNER IS ADVISED THAT THE CONTRACTOR SHALL BE RESPONSIBLE FOR VERIFYING THE LOCATION AND DEPTH OF ALL UTILITIES PRIOR TO CONSTRUCTION.
 ALL RIGHTS RESERVED BY JOHN PAUL GARCIA AND ASSOCIATES, P.C. NO BE COPIED OR REPRODUCED WITHOUT THE EXPRESS PERMISSION OF JPGA.

DRAWING NO. **C-1**
 SCALE: 1"=40'
 DATE: 8-12-11
 JOB NO.: 3901