




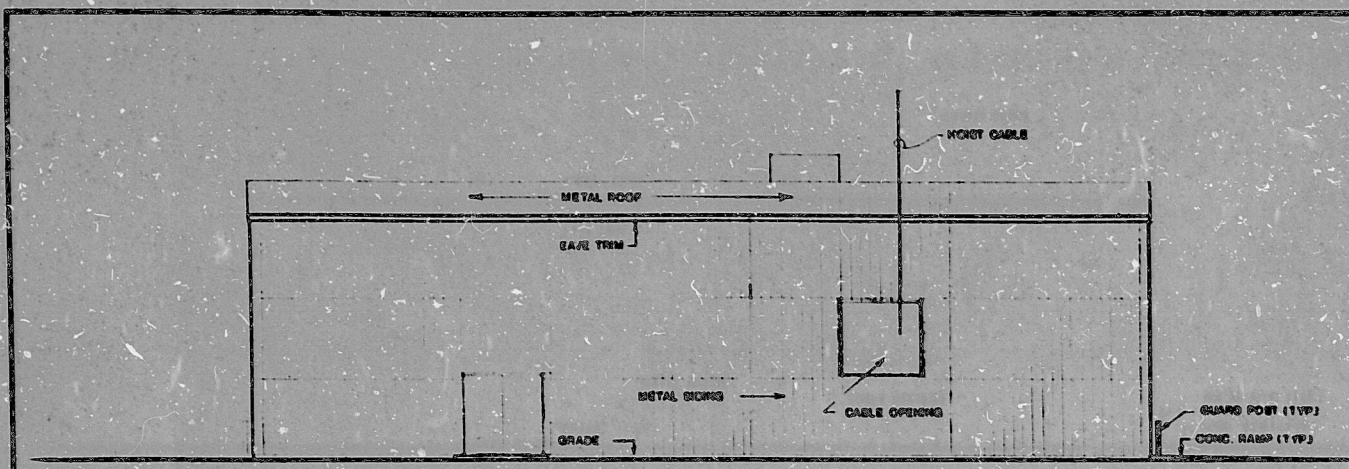


WEST ELEVATION
SCALE: 1/8" = 1'-0"

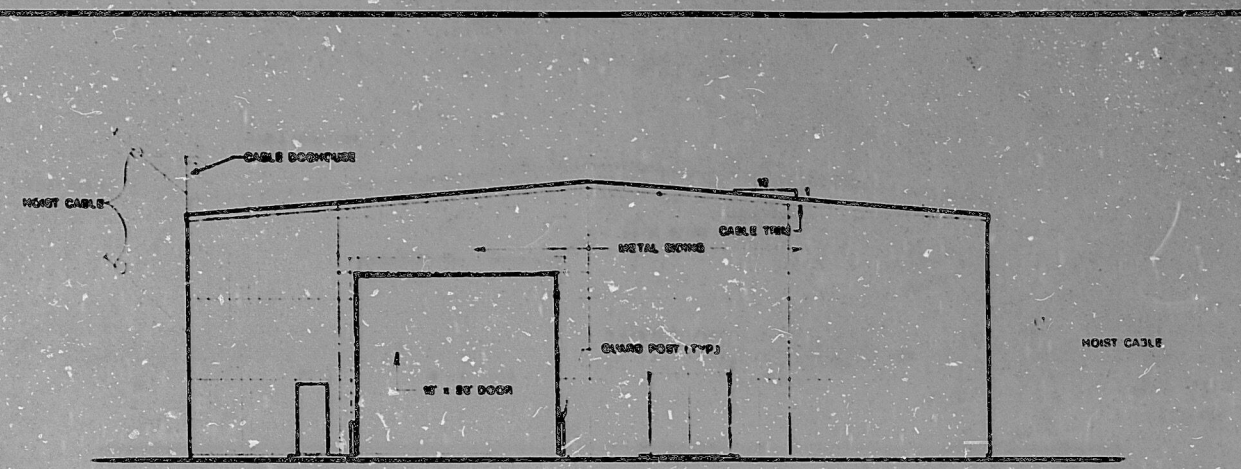


NORTH ELEVATION
SCALE: 1/8" = 1'-0"

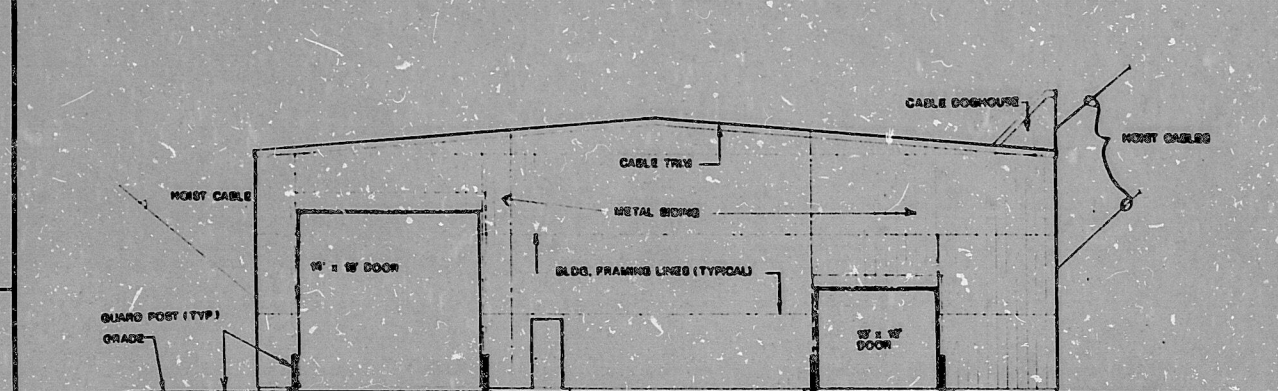

SOUTH ELEVATION
SCALE: 1/8" = 1'-0"

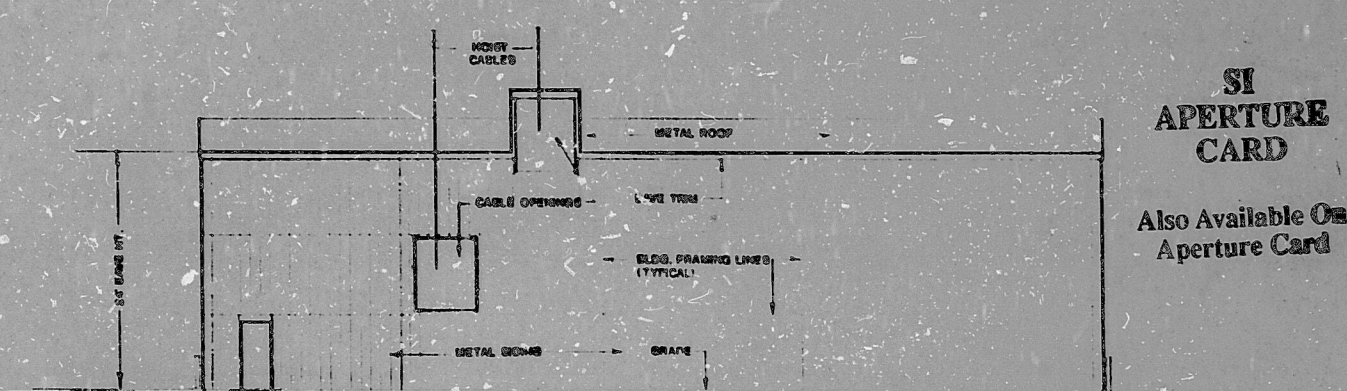

EAST ELEVATION
SCALE: 1/8" = 1'-0"

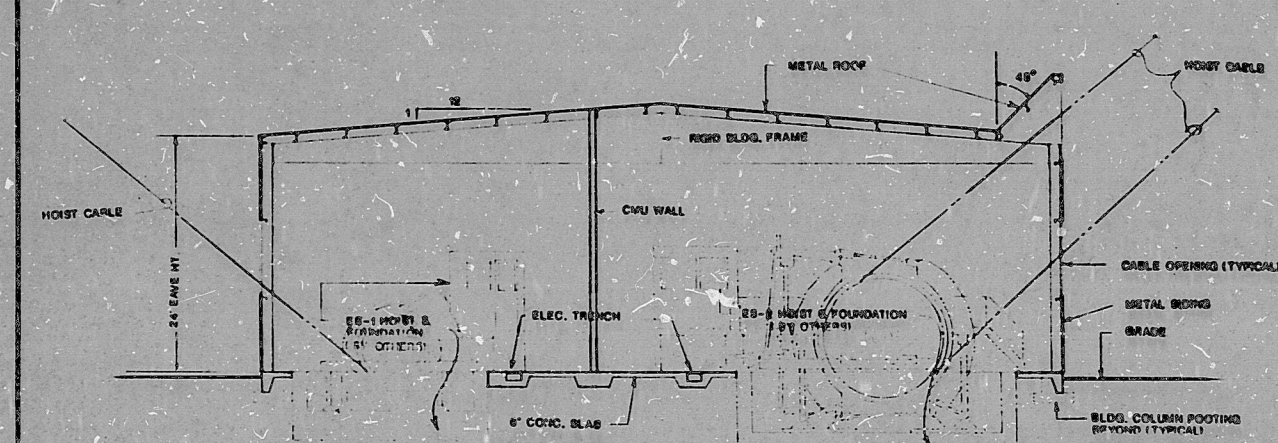

SECTION A-A
SCALE: 1/8" = 1'-0"



TITLE I

**SI
APERTURE
CARD**
Also Available On
Aperture Card

FOR REFERENCE DRAWINGS AND GENERAL NOTES SEE DWG. A1

NO. DATE		REVISIONS		BY		DATE	
U. S. DEPARTMENT OF ENERGY NEVADA OPERATIONS OFFICE LAS VEGAS, NEVADA							
DESIGNED BY: [] DRAWN BY: [] CHECKED BY: [] SAFETY: [] PROJECT ENGINEER: []							
NEVADA NUCLEAR WASTE STORAGE INVESTIGATION EXPLORATORY SHAFT FACILITY ES-1 & ES-2 HOIST HOUSE BLDG. 6002							
ELEVATIONS & SECTION							
SUBMITTED BY:		AGENCY APPROVAL:		DATE APPROVAL:		DATE:	
HOLMES & NARVER, INC.		T. O. NO.		DRAWING NUMBER			
ARCHITECTS-ENGINEERS		60225B		JS-025-6002-A2.A			
1030 E. FLAMINGO ROAD, LAS VEGAS, NEVADA 89102		U.S. NO.		DATE			
		1.2.6.3.1.2		CHIT		OF	

PDR RIDS

8811150 485

