




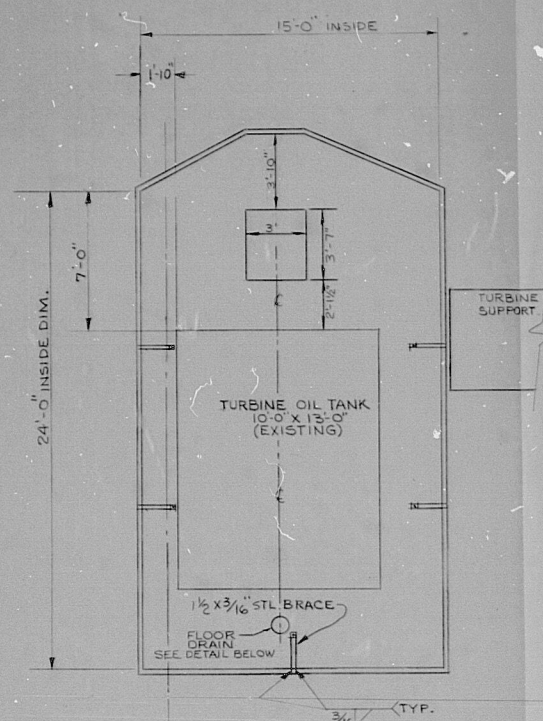


PLAN OF BERM
SCALE: 1/4" = 1'-0"

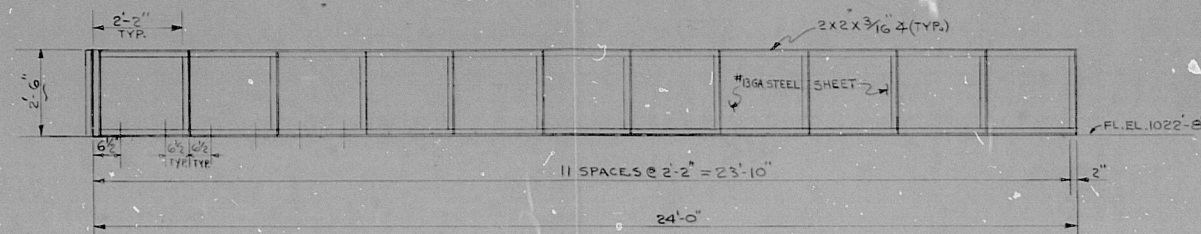


EAST ELEVATION
SCALE: 1/2" = 1'-0"
(WEST ELEVATION SAME)

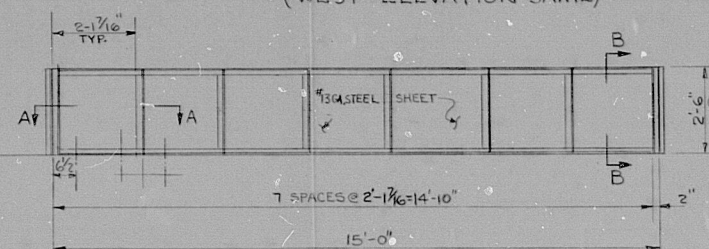


NORTH ELEVATION
SCALE: 1/2" = 1'-0"
(SOUTH ELEVATION SAME)

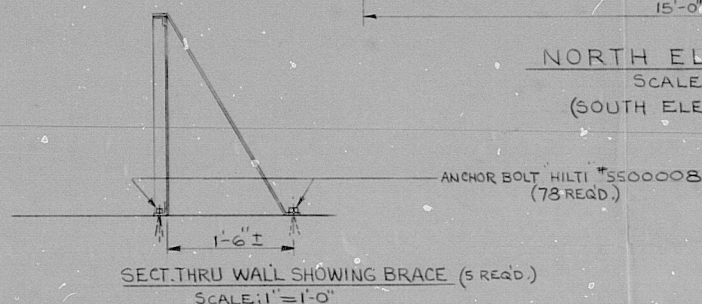


SECT. THRU WALL SHOWING BRACE (5 REQD.)
SCALE: 1" = 1'-0"

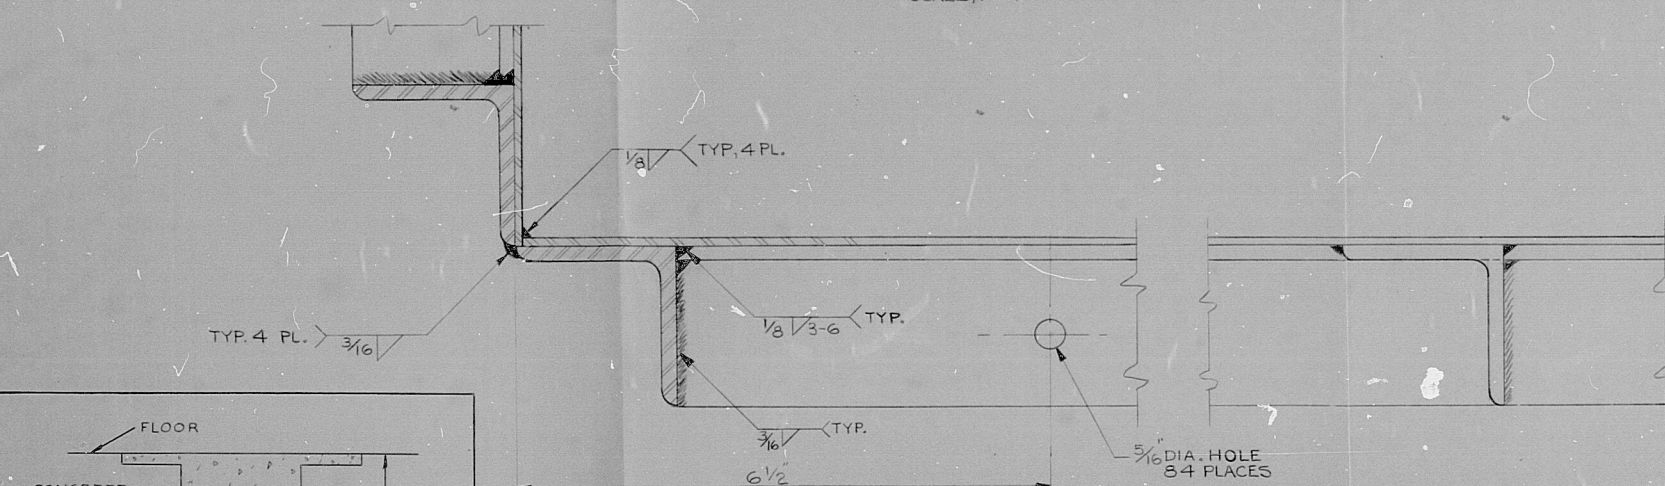

F.S. SECTION THRU 'A-A' (TYP. 4 CORNERS)

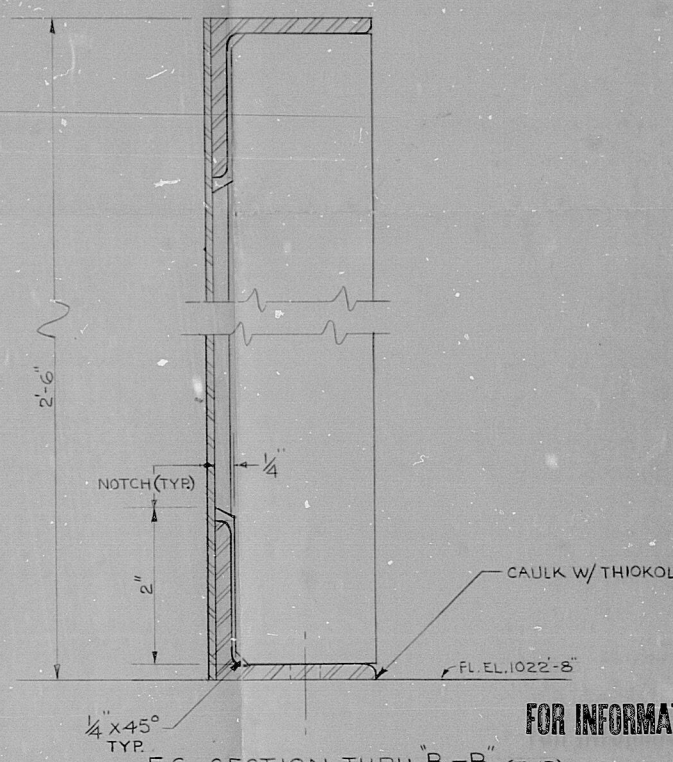

F.S. SECTION THRU 'B-B' (TYP.)
FOR INFORMATION ONLY

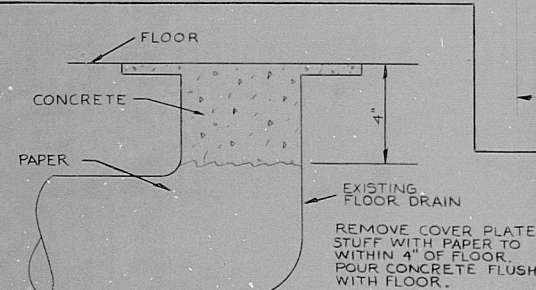

DETAIL OF PLUGGED FLOOR DRAIN

YANKEE ATOMIC ELECTRIC COMPANY	
20 TURNPIKE ROAD, WESTBORO, MASSACHUSETTS	
NUCLEAR SERVICES DIVISION	
YANKEE ATOMIC ELECTRIC COMPANY	
ROWE, MASS.	
TURBINE OIL RESERVOIR BERM DETAILS	
DESIGNED BY	DATE
CHECKED BY	DATE
ENG. APPROVAL	DATE
APPROVAL	DATE
ACCOUNT NO.	PLANT
DWG. NO.	CATEGORY
DWG. NO.	REV. NO.
YR-D-80-126	-0

7911200 327

FOR EDCR 79-22
ONLY

7911200327

