
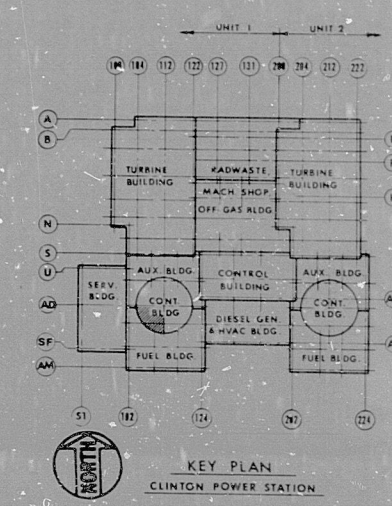


A27-1004-02A

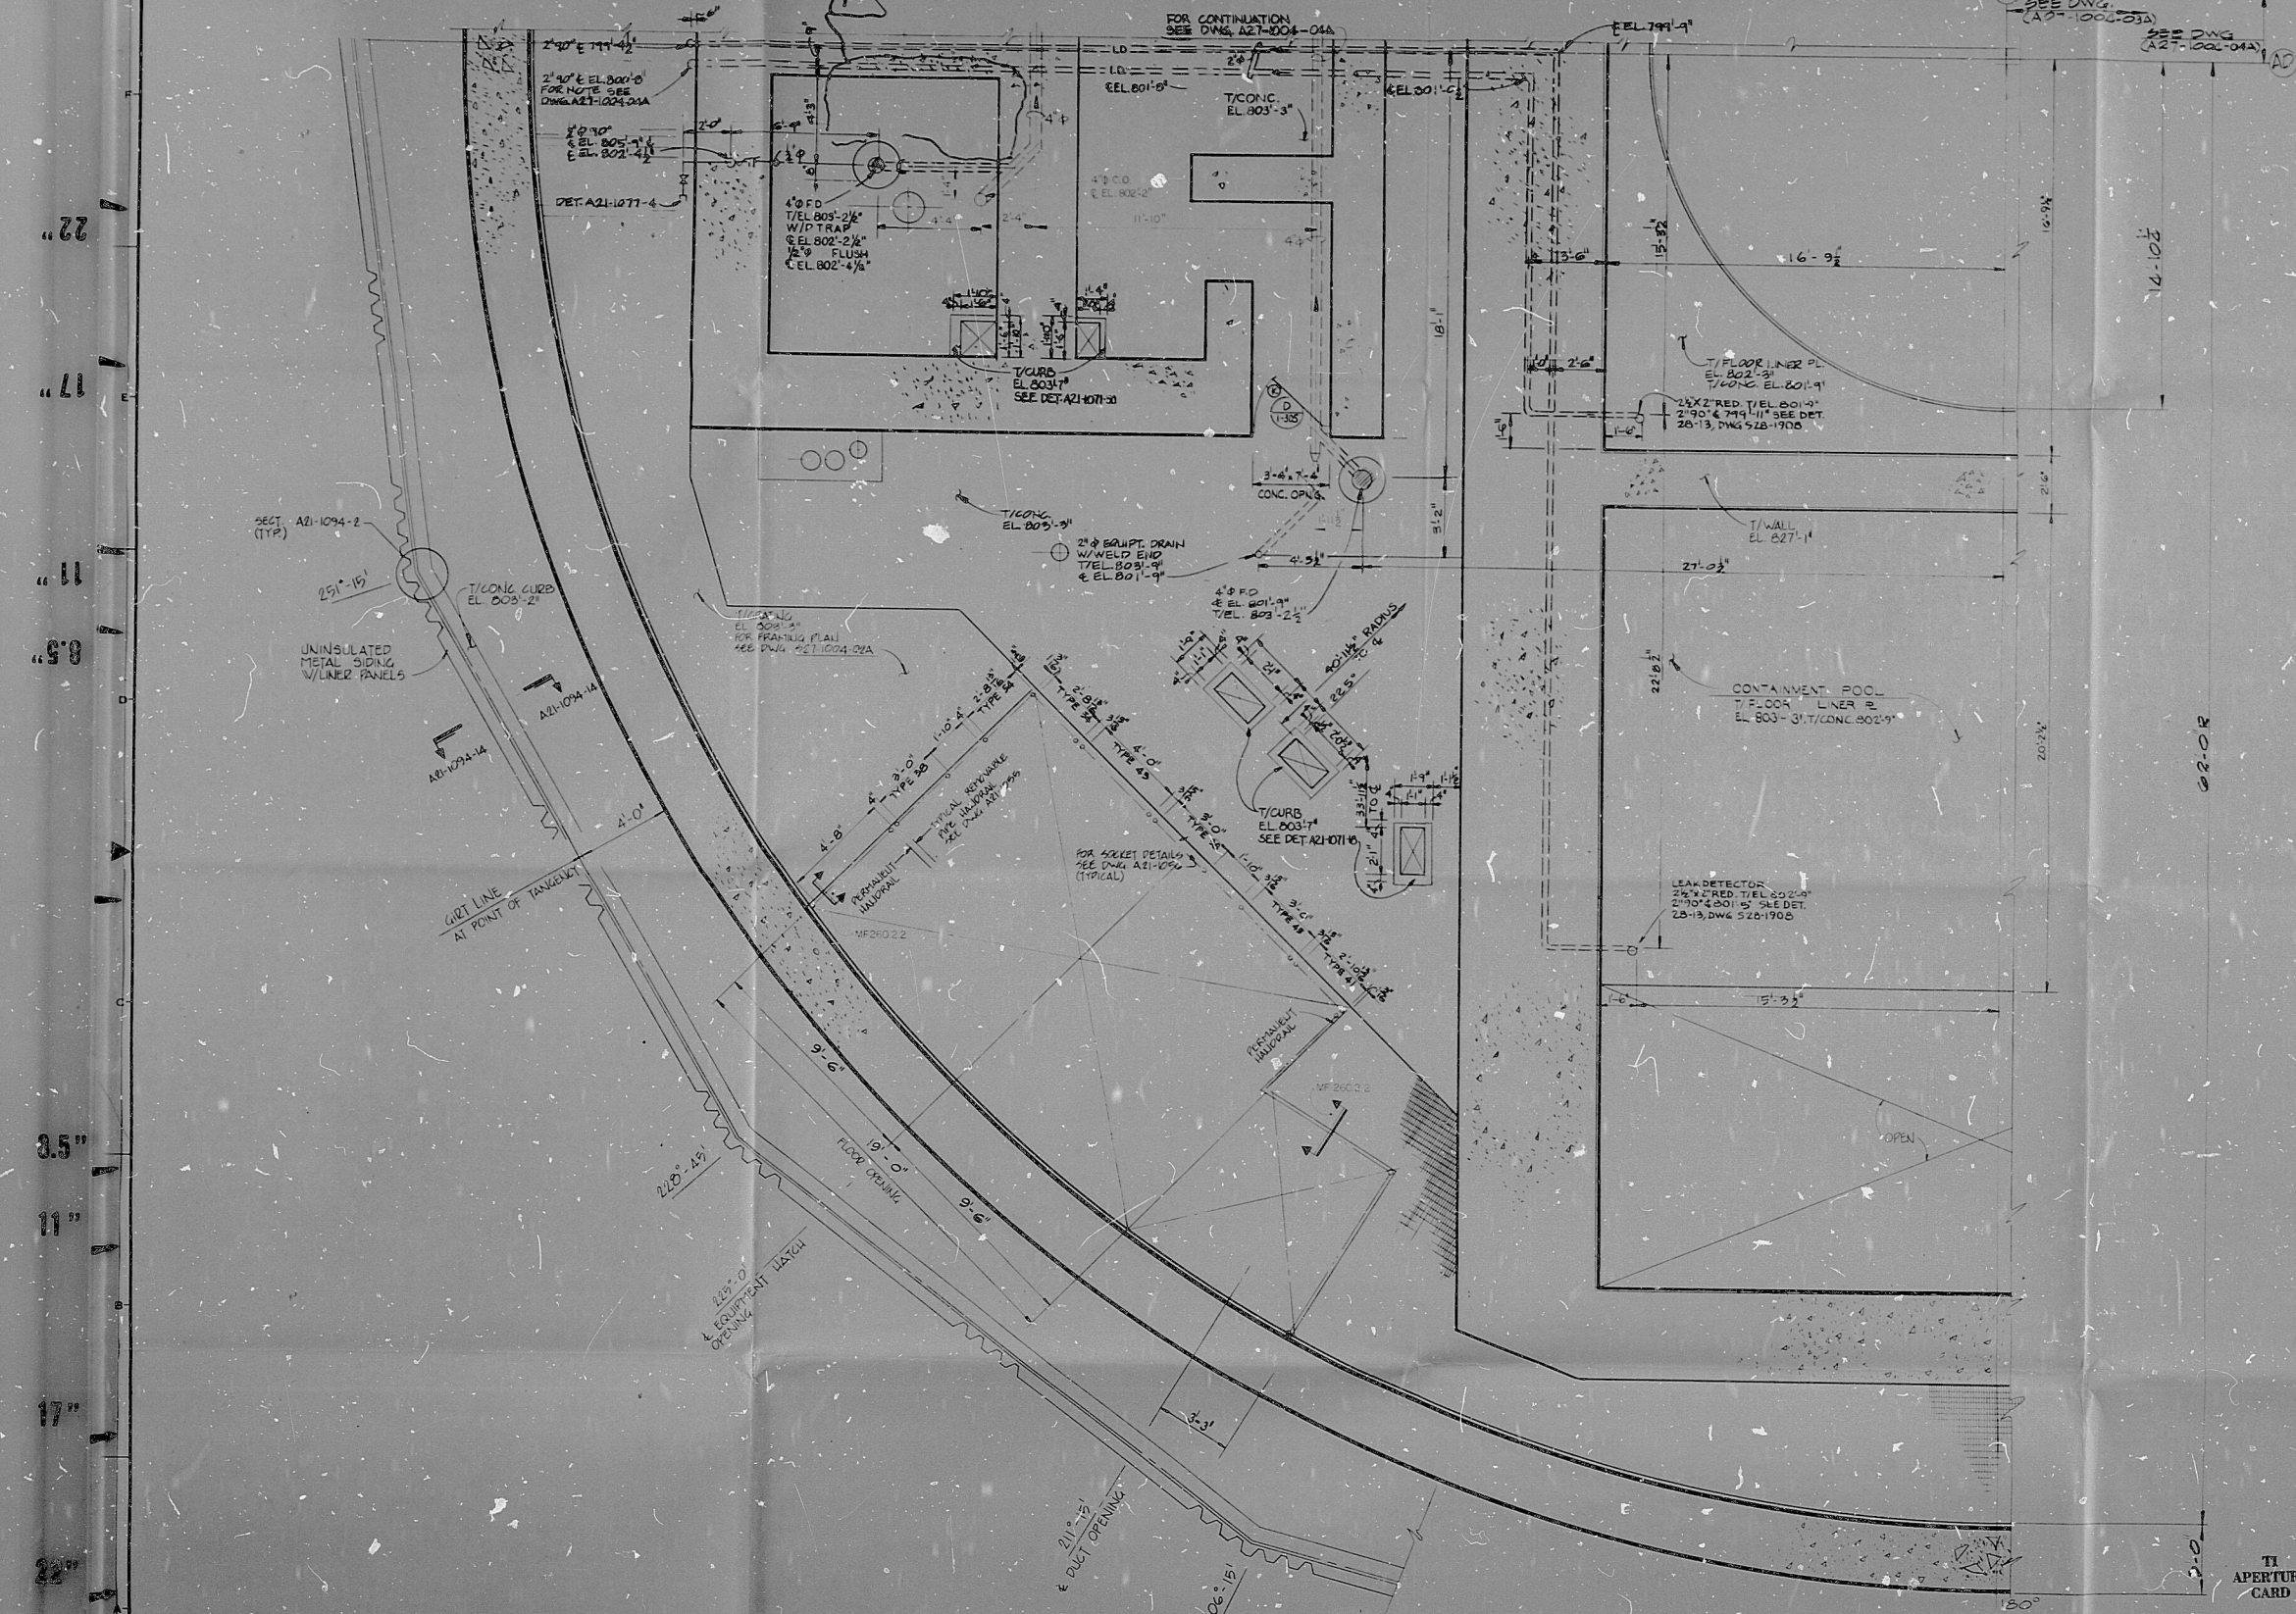

POOR ORIGINAL

CATEGORY I AS NOTED

- NOTES
- FOR ARCHITECTURAL GENERAL NOTES SEE DWG. A27-1004-02A
 - ALL CONCRETE BLOCK WALLS ON THIS DRAWING ARE CATEGORY I
 - ALL PROB. & CURBS ON THIS DRAWING ARE CATEGORY I
 - ALL SIDING ON THIS DRAWING IS CATEGORY I
 - TOP OF FLOOR DEAN. EL. 802'-2"

REFERENCE DRAWINGS

A27-1004-02A	A27-1004-02A	A27-1004-02A
--------------	--------------	--------------

CHANGE DOCUMENTS

FCR	FCB	ECN	NCR	ECN

DRAWING RELEASE RECORD					DRAWING RELEASE RECORD										
REV.	SPEC. NO.	DATE	DRAWN	CHECKED	ENGR. APPROVAL	DESCRIPTION	FILE	REV.	SPEC. NO.	DATE	DRAWN	CHECKED	ENGR. APPROVAL	DESCRIPTION	FILE
A		11-25-77	W. J.	FOR CONCRETE WALLS PER SPEC. K-2950		A		11-25-77	W. J.	FOR CONCRETE WALLS PER SPEC. K-2950	
B		5-28-78	FOR CONCRETE WALLS PER SPEC. K-2944, K-2949, K-2949, K-2949		B		5-28-78	FOR CONCRETE WALLS PER SPEC. K-2944, K-2949, K-2949, K-2949	

PROJECT NUMBER: 8410510E06
 SCALE: AS SHOWN
 DATE: 5-21-78
 DRAWN: W. J. ...
 CHECKED: ...
 ENGR. APPROVAL: ...

8410510E06
 CONTAINMENT BUILDING
 FLOOR PLAN EL. 801'-3" AREA 2
 CLINTON POWER STATION UNIT 1
 ILLINOIS POWER COMPANY
 CLINTON, ILLINOIS

BARCEY & LUNDY
 ENGINEERS
 CHICAGO

DRAWING NO. REV.
 A27-1004-02A
 SHEET OF

PDR

8410310506

