


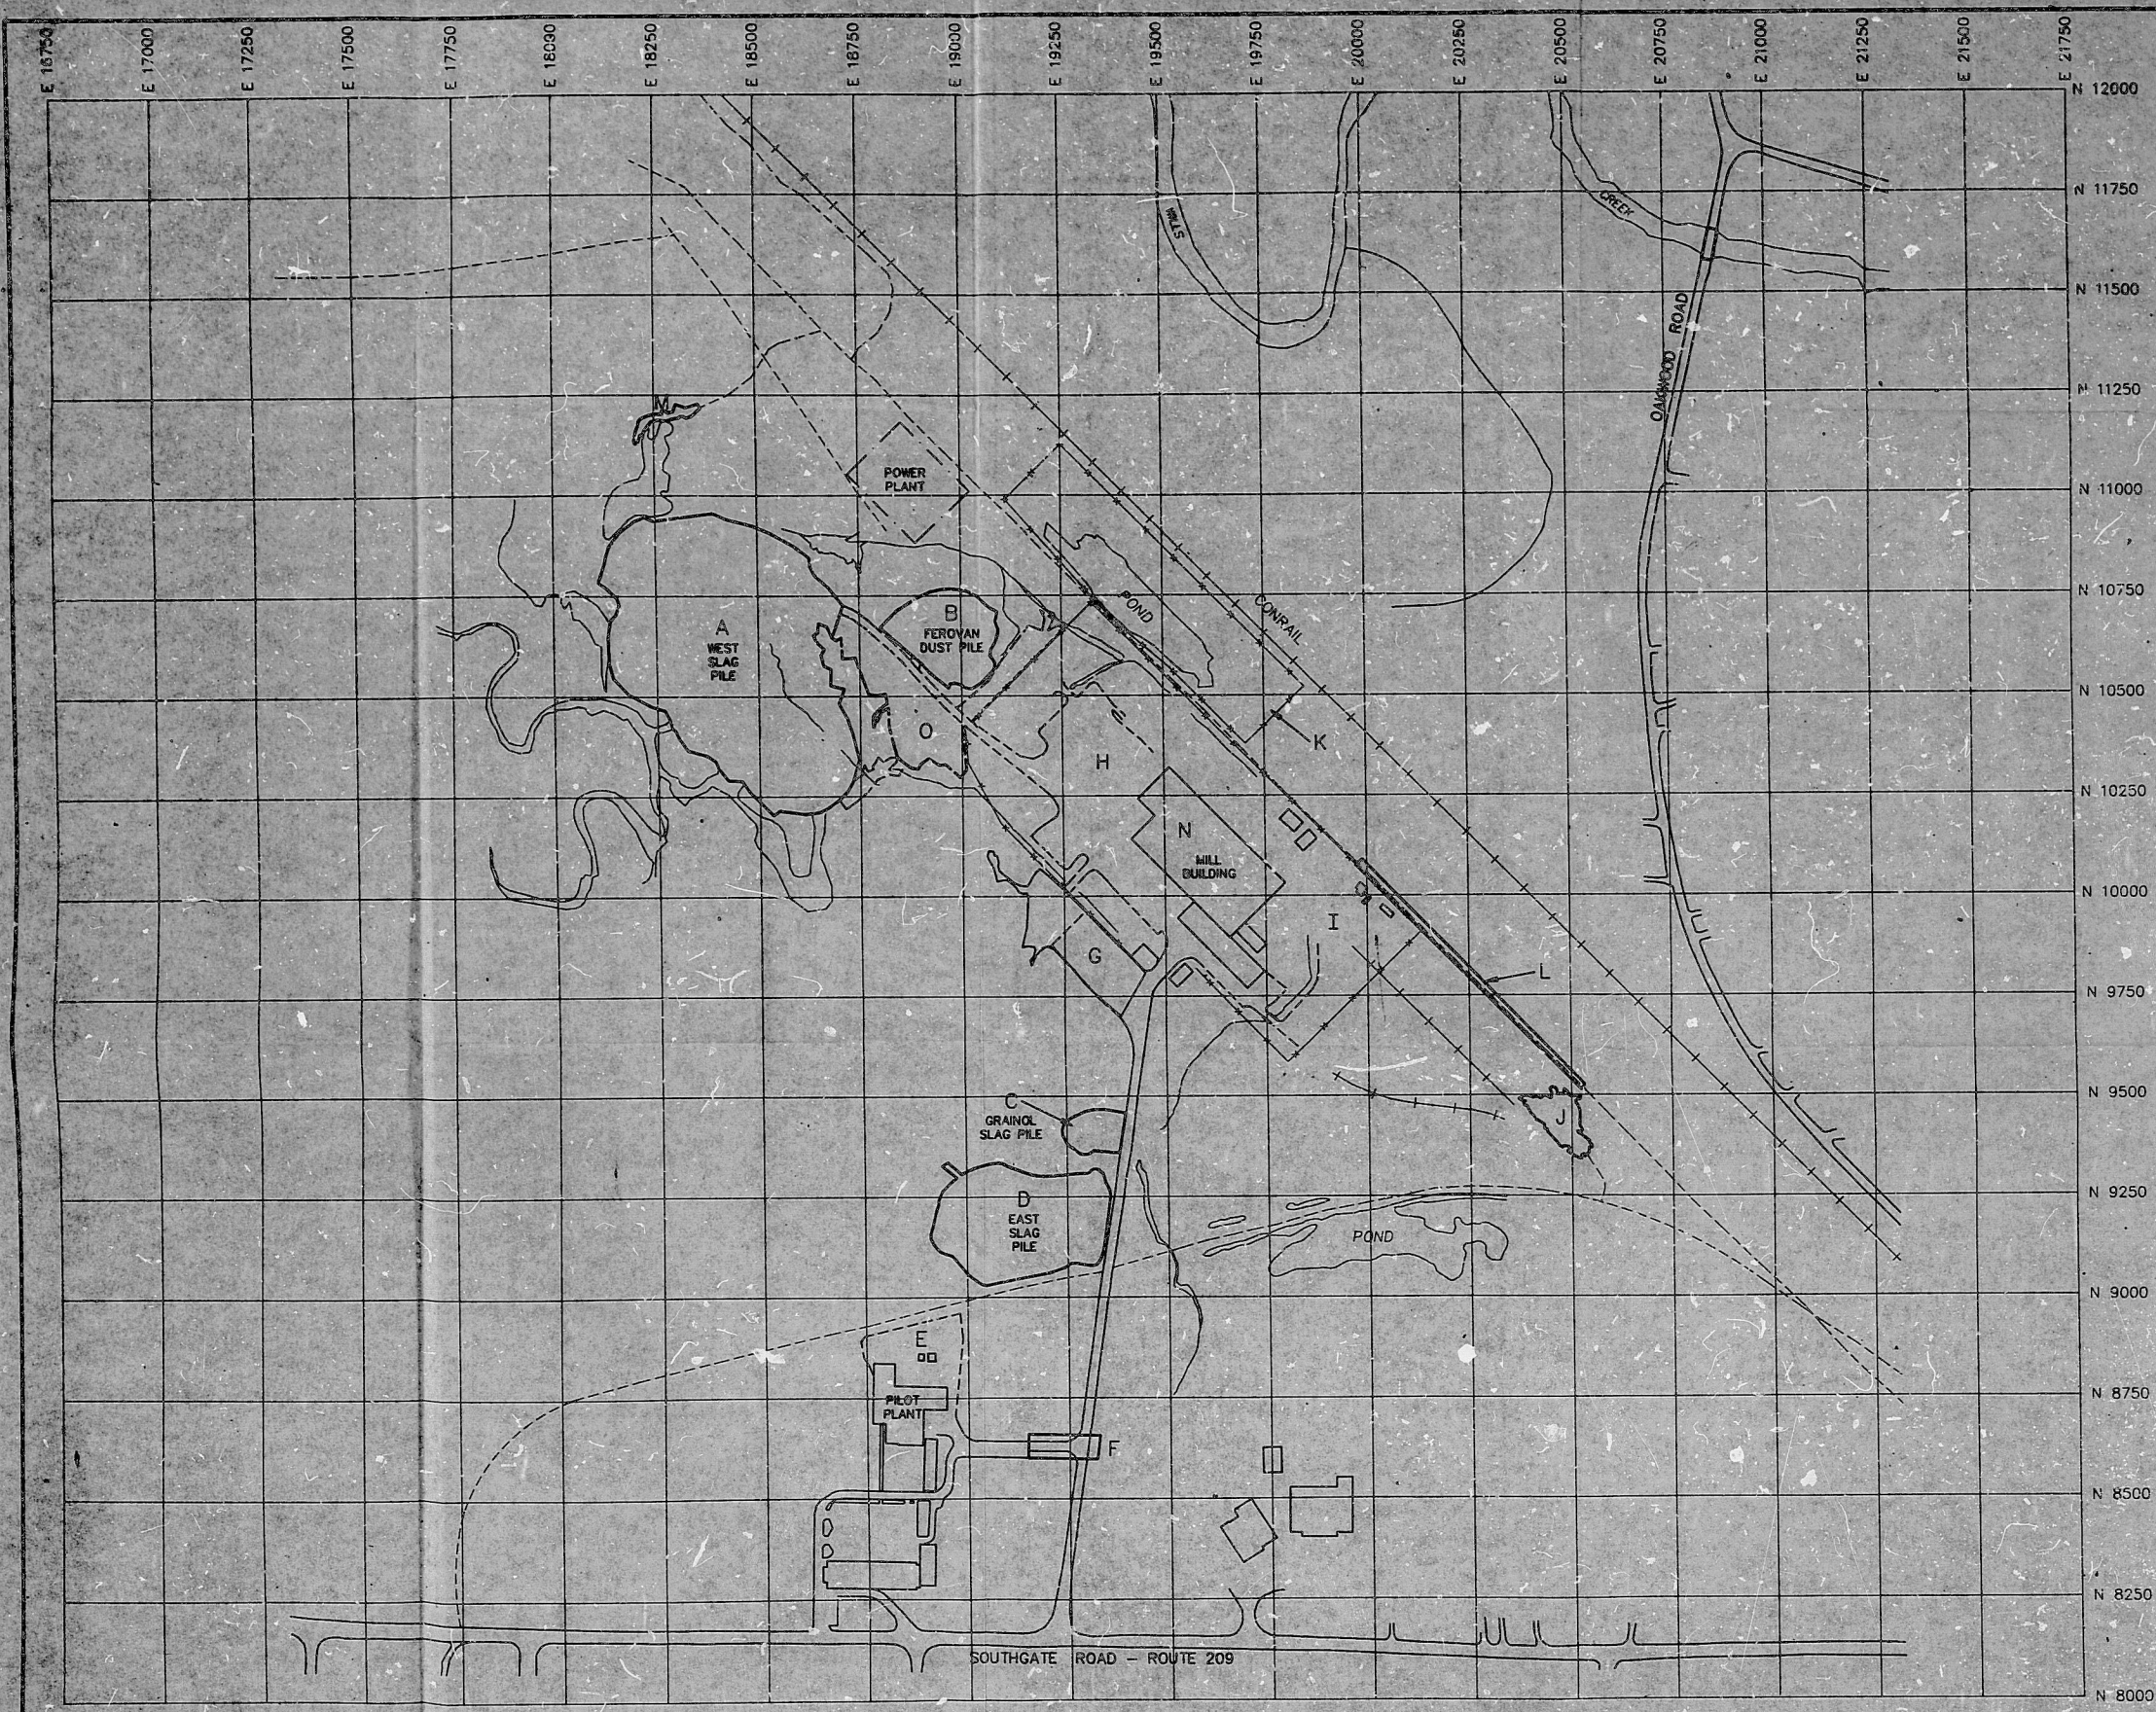

USGS REFERENCE
BYESVILLE QUADRANGLE
OHIO
7.5 MINUTE SERIES (TOPOGRAPHIC)

250 0 200 400
SCALE IN FEET
1" = 200'-0"

NO.	DATE	REVISIONS	BY	CH'D	APP'D
ENR ENR CONSULTING & ENGINEERING					
CAMBRIDGE PLANT SITE PLAN					
DESIGN: R. HOLMES	DATE: 1/7/88	DRAWING NUMBER 1			
DRAWN: KLU	SCALE: 1" = 200'				
CHECKED: R. HOLMES	APPROVED:	SHEET NUMBER 1	REV. NO.		

8905040185

PDR RIDS

8905040185

