
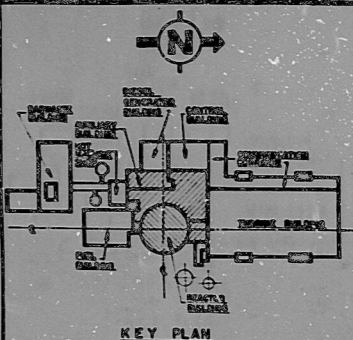


A-0304-AUX & REACTOR BUILDING FLOOR PLAN - EL. 1974'-0"

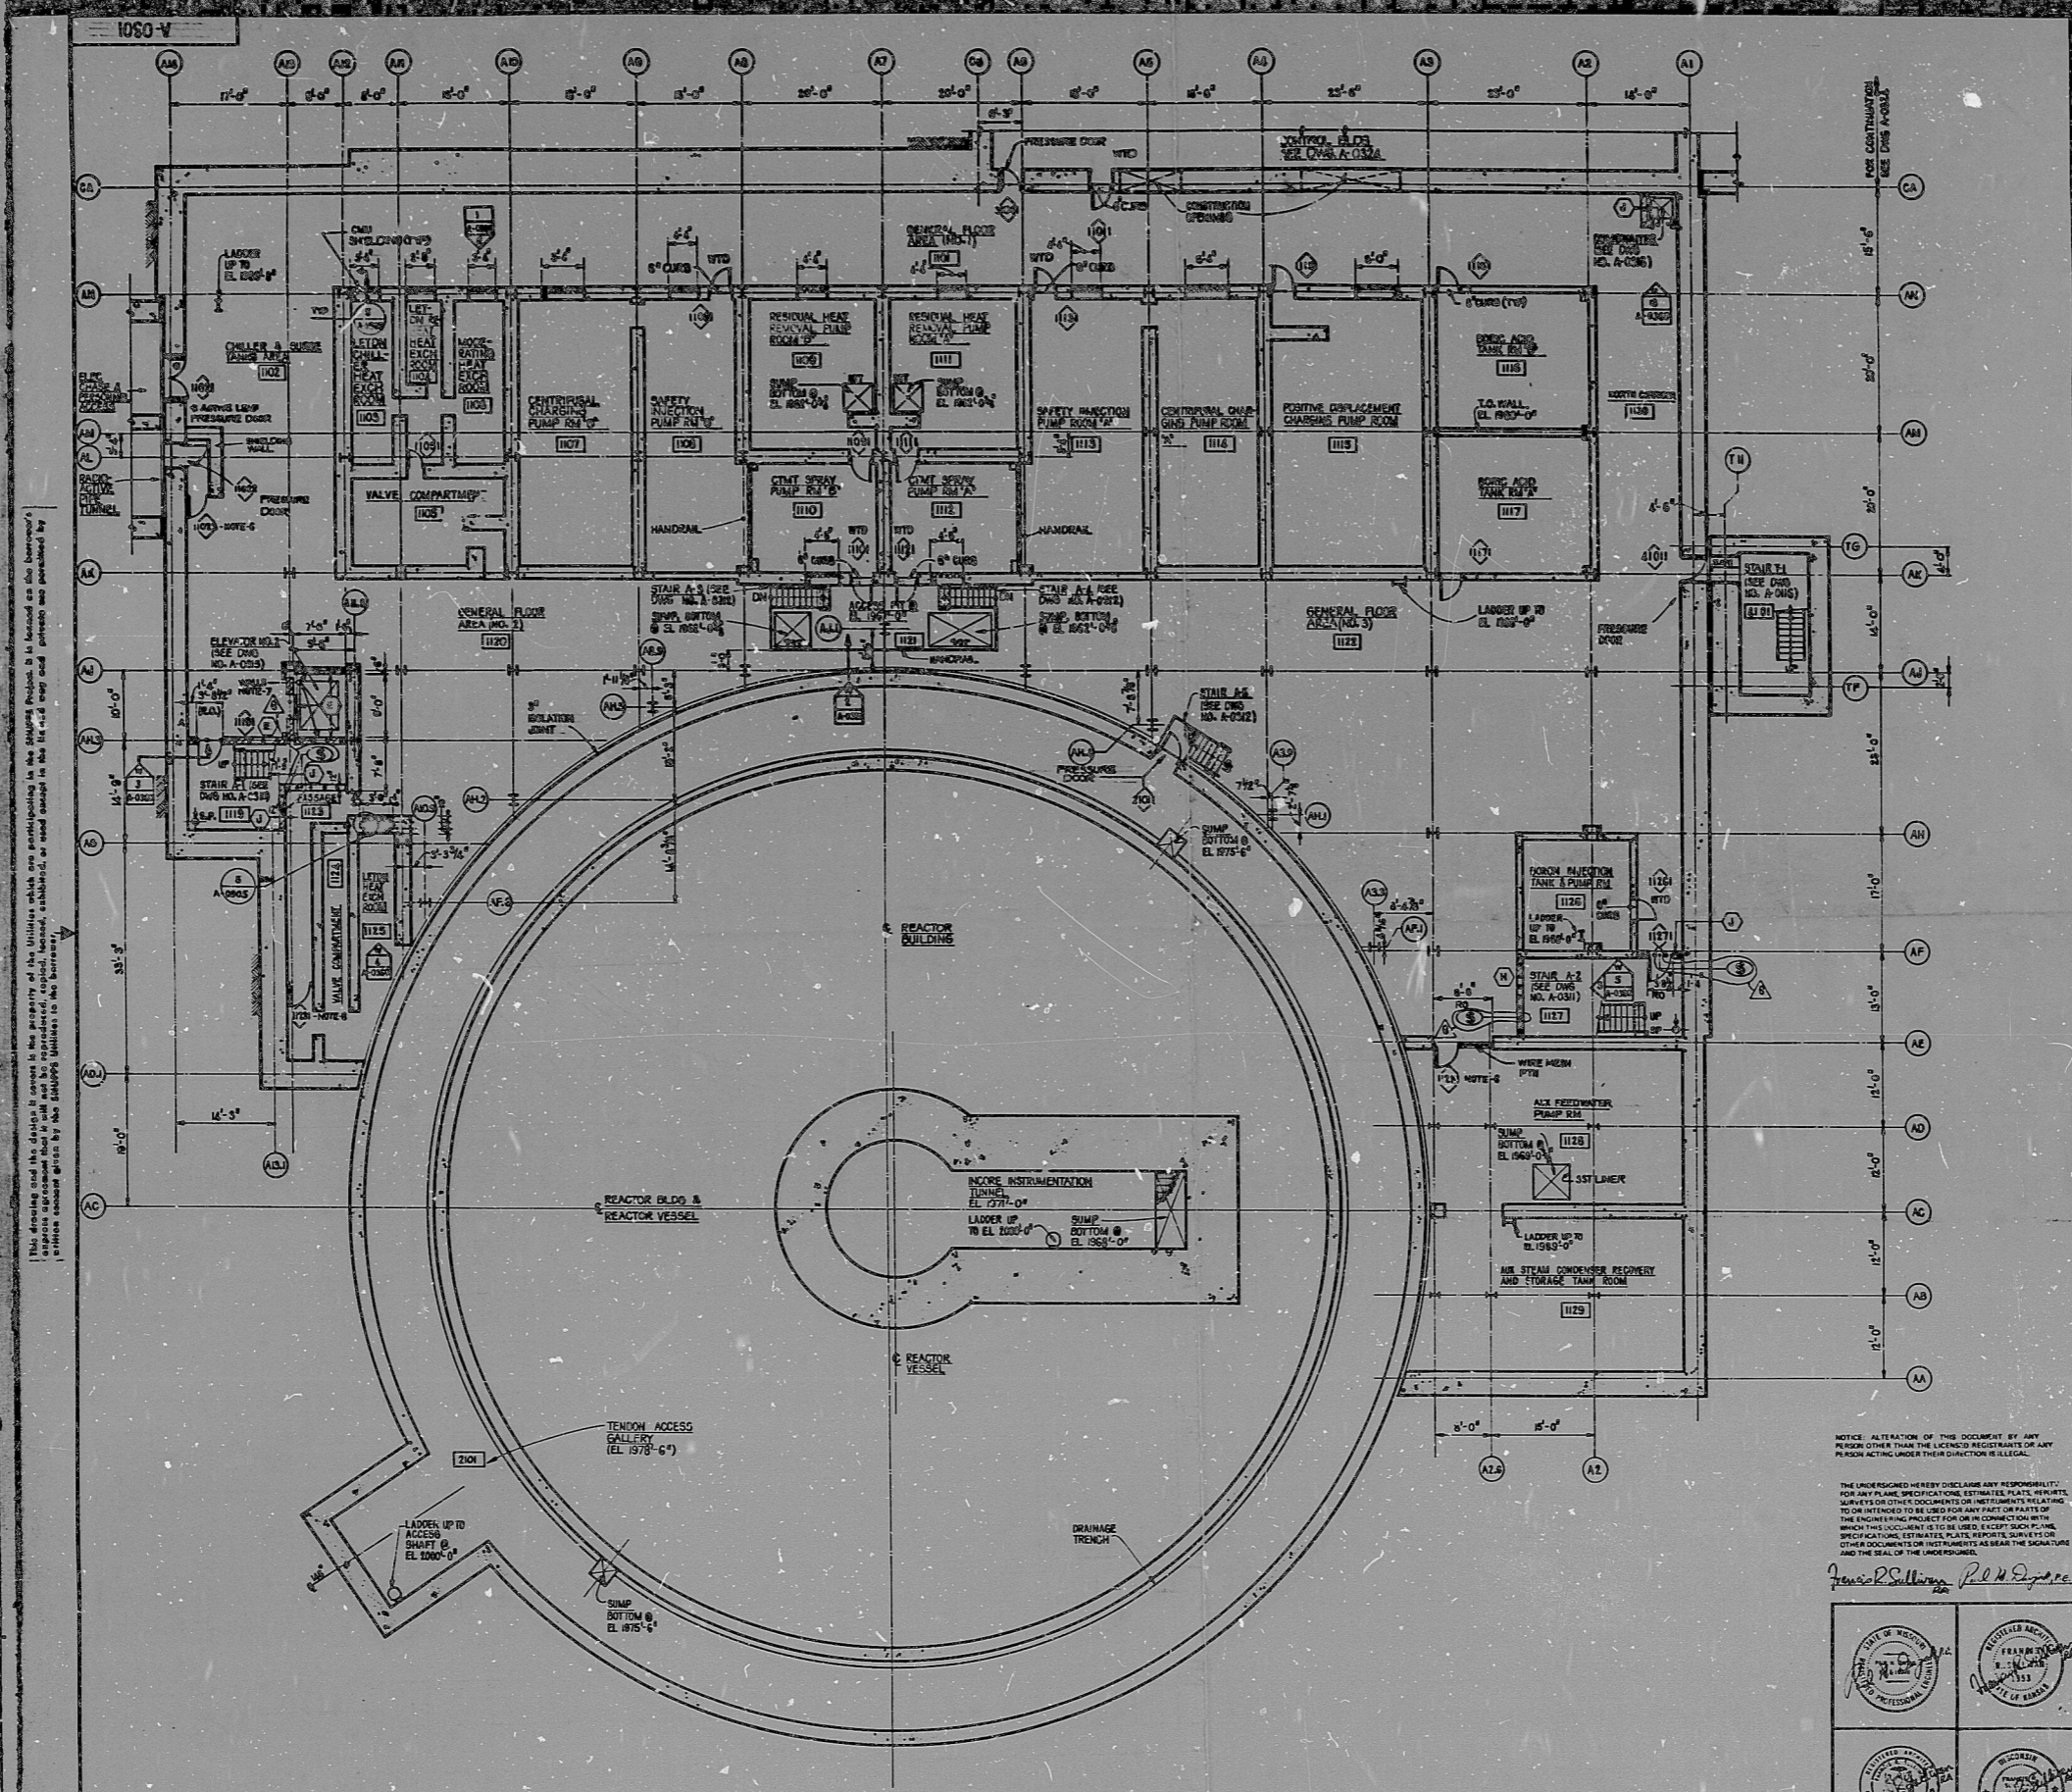

- NOTES**
1. FOR GENERAL NOTES, SEE DWG. A-0301.
 2. FOR NOTES OF CHG. OPENINGS IN CONG. WALLS, SEE CIVIL-CONG. MEAT LINES - WALL ELS., C-0304R ETC.
 3. FOR LOCATION & SIZE OF EQUIP. FLOOR, SEE CIVIL DWGS. C-0314, H11, H13, H14, - FOR FL. EL. 1974'-0".
 4. REINFORCEMENT OF MESSAGED REINFORCED CONG. WALL.
 5. ALL REINFORCED CONG. WALLS SHOWN IN EXTERIOR FLOOR HEIGHT.
 6. FOR WIRE MESH DOORS, SEE SPEC. NO. A-101.
 7. FOR REINFORCEMENT OF THESE CONG. WALLS, SEE CIVIL PLAN-CONG.
 8. FOR GENERAL MASONRY NOTES, DETAILS & SCHEDULES, SEE DWG. H01-A-0008 & S-C008. FOR WALL ELS. WITH PENETRATIONS, SEE DWG. H01-A-0009.
 9. AT THE OWNER'S OPTION, BLOCK WALLS SHOWN ON THIS DRAWING MAY BE CHANGED TO REINFORCED CONCRETE. SHOW ON DWG. H01-A-0008 & A-0304R.
 10. ALL ENGINEERED MASONRY WALLS ON THIS DWG. ARE DESIGNING FROM CATEGORY I, UNLESS NOTED OTHERWISE.
 11. UNLESS NOTED OTHERWISE, CATEGORY I, IS TYPICAL ONE.

- REFERENCE DRAWINGS**
- A-0301-A-0308 - GENERAL FL. PLAN
 - A-016 - STAIR T-1 PLANS & SECTION
 - A-0304 - CHG. WALL PENETRATIONS
 - MEDIA-14-06000
 - C-0314 (G), C-0314 (H), C-0314 (I), C-0314 (J), C-0314 (K), C-0314 (L)
 - C-0321 (G)
 - C-0321 (H)

TERA APERTURE CARD

NOTICE: ALTERATION OF THIS DOCUMENT BY ANY PERSON OTHER THAN THE LICENSED REGISTERED ARCHITECT OR ENGINEER ACTING UNDER HIS DIRECTION IS ILLEGAL.

THE UNDERSIGNED HEREBY DECLARES ANY RESPONSIBILITY FOR ANY PLANS, SPECIFICATIONS, ESTIMATE PLATS, PERMITS, SURVEYS OR OTHER DOCUMENTS OR NETWORKS RELATING TO THIS PROJECT TO BE HIS OWN AND THAT HE IS NOT PROVIDING TO ANY OTHER PERSON OR ENTITY ANY INFORMATION FROM THIS PROJECT THAT IS NOT HIS OWN OR THAT HE IS PROVIDING TO ANY OTHER PERSON OR ENTITY ANY INFORMATION FROM THIS PROJECT THAT IS NOT HIS OWN OR THAT HE IS PROVIDING TO ANY OTHER PERSON OR ENTITY ANY INFORMATION FROM THIS PROJECT THAT IS NOT HIS OWN.

James P. Sullivan *Richard W. Dwyer*

NO.	DATE	REVISIONS	BY	CHKD.	APP'D.
1	11-17-78	ISSUED FOR CONSTRUCTION	RS	RS	RS
2					
3					
4					
5					
6					

BECHTEL
GARDENERSVILLE, MARYLAND

SNUPPS
ARCHITECTURAL
AUXILIARY AND REACTOR BUILDING
FLOOR PLAN, EL. 1974'-0"

SCALE: 1/8" = 1'-0" DATE: 11-17-78 DESIGNED BY: RS DRAWN BY: RS

JOB NO. 10466 A-0304 SHEET NO. 6

SUPERVISOR *[Signature]* APR 79 CAMERA OPERATOR *[Signature]* HALF-SIZE PRINT DO NOT SCALE

REVIEW LEVEL 3

8.5" 11" 17"

15400000

17

PDR

8007300514

