
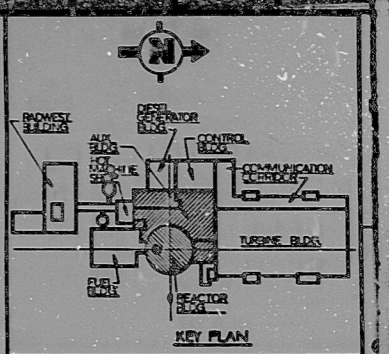


A-0302-AUXILIARY AND REACTOR BUILDING  
FLOOR PLAN - EL. 2000'-0"

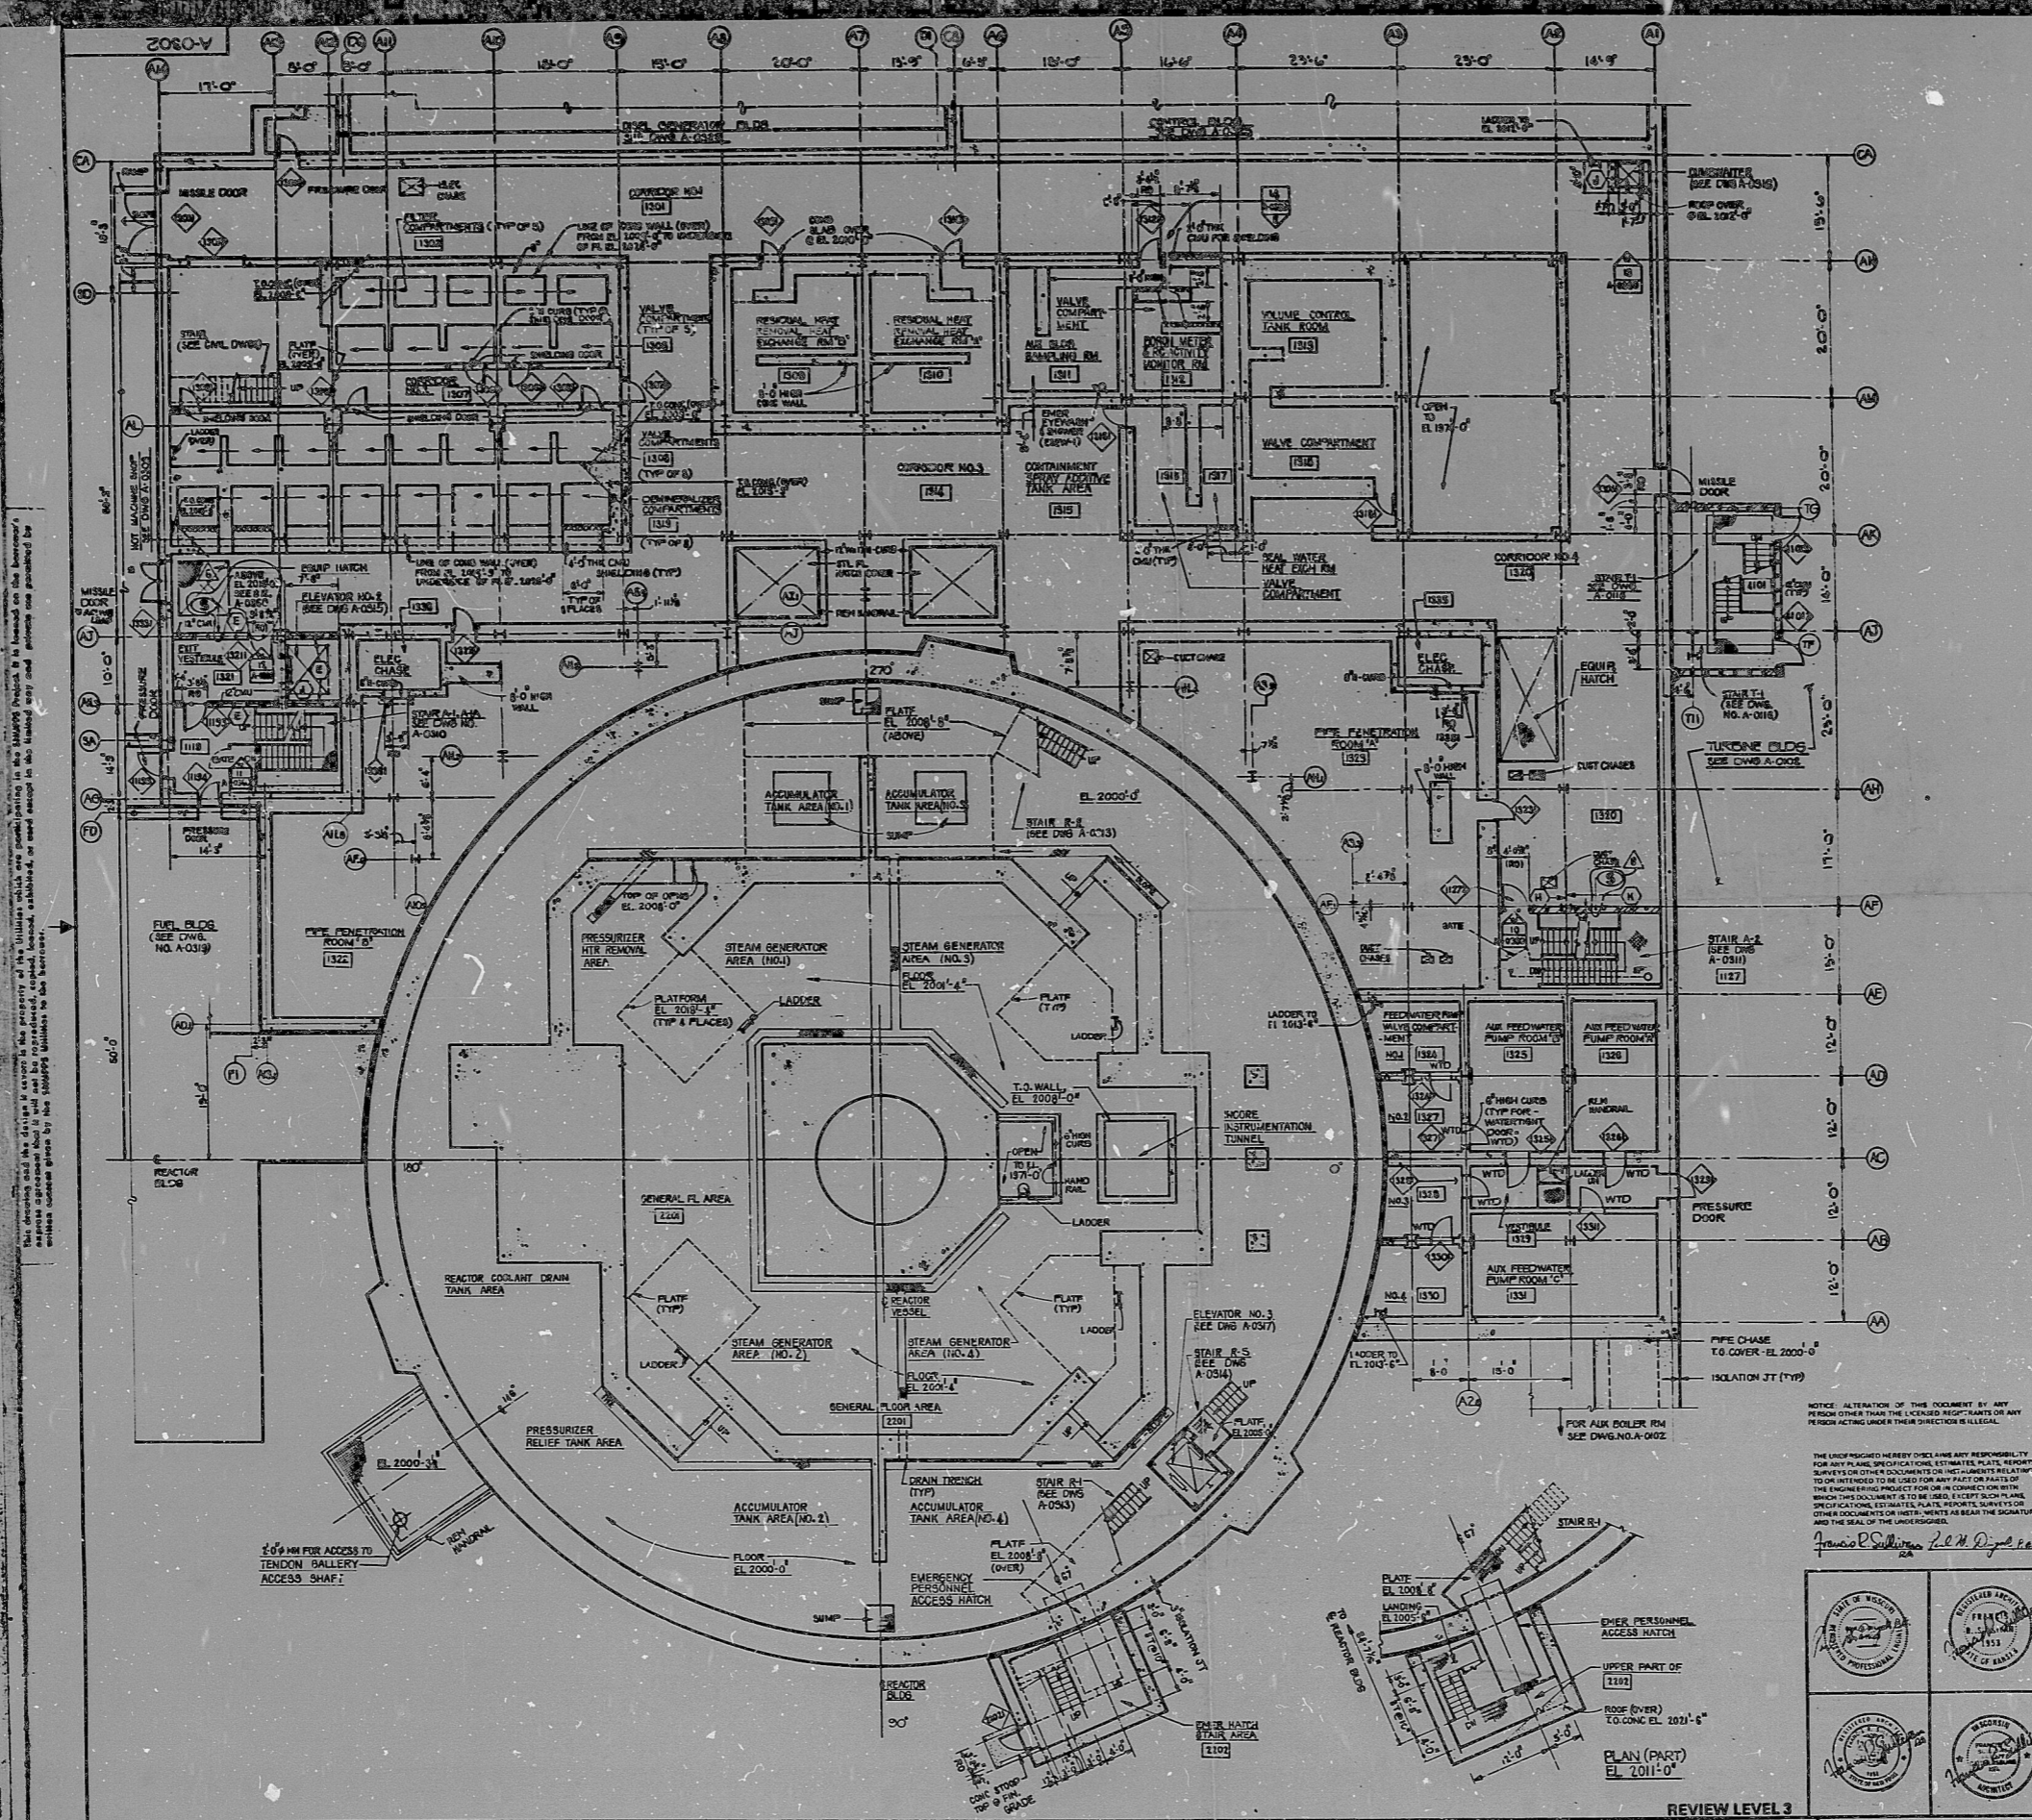

- NOTES:**
1. FOR GENERAL NOTES, SEE DRAWING A-0001.
  2. CHAS. DIMENSIONS SHOWN ARE NOMINAL.
  3. FOR HETS OF CAVY OPENINGS IN CONC. WALLS, SEE CIVL. CONC. HEAT LINES - WALL ELS. C-0030R ETC.
  4. FOR LOCATION & SIZES OF EQUIP. FLOORS, SEE CIVL. CHAS. C-0030R, 1321, 1331, 1341 - FOR PL. EL. 2000'-0".
  5. ZZZZZZZZZZZZ - INDICATES REINFORCED CONCR. WALL.
  6. ALL REINFORCED CONCR. WALLS SHOWN TO EXTEND FULL HEIGHT.
  7. FOR GENERAL MASONRY NOTES, DETAILS & SPECIFICATIONS SEE DWG. NOS. A-0301 & A-0302. WALL ELS. WITH PENETRATIONS SHOWN ON DWG. EL. A-0302.
  8. AT THE OWNER'S OPTION BLOCK WALLS SHOWN ON THIS DRAWING MAY BE CHANGED TO REINFORCED CONCRETE (R.C.) WALLS FOR REINFORCED CONCRETE SHALL BE AS SHOWN ON DWG. NOS. A-0301 & A-0302.
  9. ALL ENGINEERED MASONRY WALLS ON THIS SHEET ARE BEARING NON-CATEGORY I, II, III OVER CODE.
  10. (S) DENOTES SEISMIC CATEGORY I, II OVER CODE.

- REFERENCE DWGS:**
- ARCH - A-0001 - GENERAL FLOOR PLAN - EL. 2000'-0"
  - A-0301 - STAIR PL. PLANS & SECTION
  - A-0302 - CONCR. WALL PENETRATIONS
  - MECH - M-00022
  - CIVL - C-0030R(1), C-0030R(2), C-0030R(3), C-0030R(4), C-0030R(5), C-0030R(6), C-0030R(7), C-0030R(8), C-0030R(9), C-0030R(10)

TERA  
TEMPERATURE  
APERTURE  
CARD  
CARD

NO.	DATE	REVISIONS	BY	CHK	APP
1	12/15/78	ISSUED FOR CONSTRUCTION	J. D. [Signature]	[Signature]	[Signature]
2	1/10/79	REVISIONS	[Signature]	[Signature]	[Signature]

**BECHTEL**  
BARBERSBURG, MARYLAND

**SNUPPS**  
ARCHITECTURAL

AUXILIARY AND REACTOR BUILDING  
FLOOR PLAN, EL. 2000'-0"

SCALE: 1/8" = 1'-0" (DESIGNED & DRAWN BY SNUPPS)

DATE: 1/10/79

PROJECT NO. 10466

DRAWING NO. A-0302

PLANT (PART) EL. 2000'-0"

REVISIONS: 1, 2, 3, 4, 5, 6, 7, 8, 9, 10

SUPERVISOR [Signature] APR 79 CAMERA OPERATOR [Signature] HALF-SIZE PRINT DO NOT SCALE

30X

8.5"  
11"  
17"

1500000517  
800780008

8.5"  
11"  
17"



PDR

8007300517

