
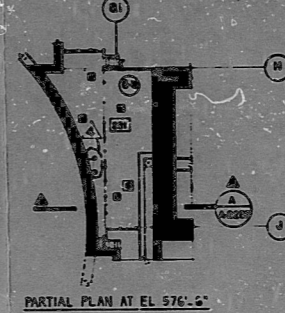


SPACE NO	SPACE DESCRIPTION	FIRE AREA CLASS	FLOOR CLASS
200	CLARK LABORATORY RESEARCH	0-1	NO
201	CLARK LABORATORY RESEARCH	0-1	NO
202	PERFUME AREA	0-1	NO
203	PERFUME AREA	0-1	NO
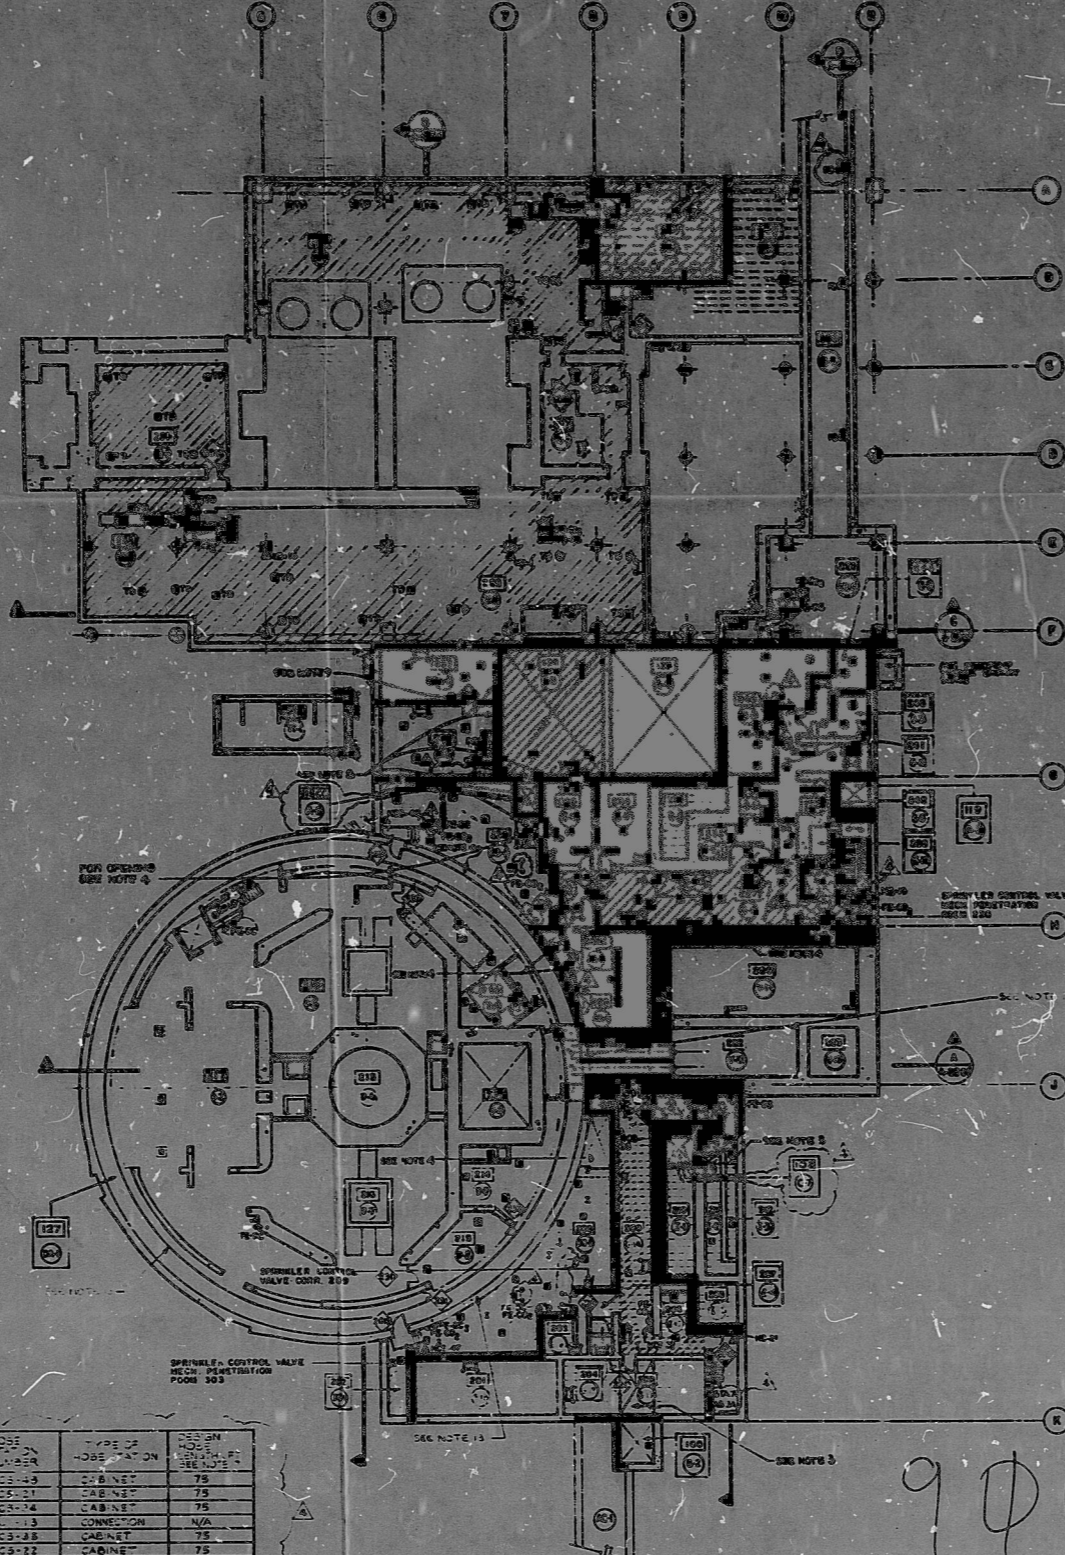

**SI APERTURE CARD**

9 0 0 1 0 3 0 3 0 3

NOTE:  
THE FIRE EXTINGUISHER SYMBOLS REFLECT THE AS-INSTALLED CONDITION WHICH HAS BEEN DOCUMENTED AS DEFICIENT WITH RESPECT TO NFPA 10 REQUIREMENTS BY PCAQ 89-0015.

1. CONSTRUCTION OF THIS DRAWING IS BASED UPON THE INFORMATION PROVIDED BY THE ARCHITECT AND ENGINEER.
2. THE ARCHITECT AND ENGINEER ARE NOT RESPONSIBLE FOR THE ACCURACY OF THE INFORMATION PROVIDED BY THE ARCHITECT AND ENGINEER.
DATE	BY	CHKD	APP'D
BECHTEL COMPANY SAN FRANCISCO, CALIFORNIA			
DAVIS-BESSE NUCLEAR POWER STATION THE TRILEGAN COMPANY COMPANY THE CLEVELAND ELECTRIC ILLUMINATION COMPANY			
FIRE PROTECTION GENERAL FLOOR PLAN EL 565'-0"			

THIS DWG. REPLACES DWG. A-202F REV. 2	JOB NO. 12501	DRAWING NO. A-222F	REV. 4
--	------------------	-----------------------	-----------

I CERTIFY THAT THE ENGINE COPY OF THIS DRAWING IS THE ORIGINAL AND REGULAR COPY. I HEREBY, BY THE ABOVE SIGNED FILED AND DATED: 12 28 1974, REPRESENT THE ACCURACY OF THE RECORDS KEPT BY THE ARCHITECT AND ENGINEER.

**PDR RIDS**

**9001030303**

