


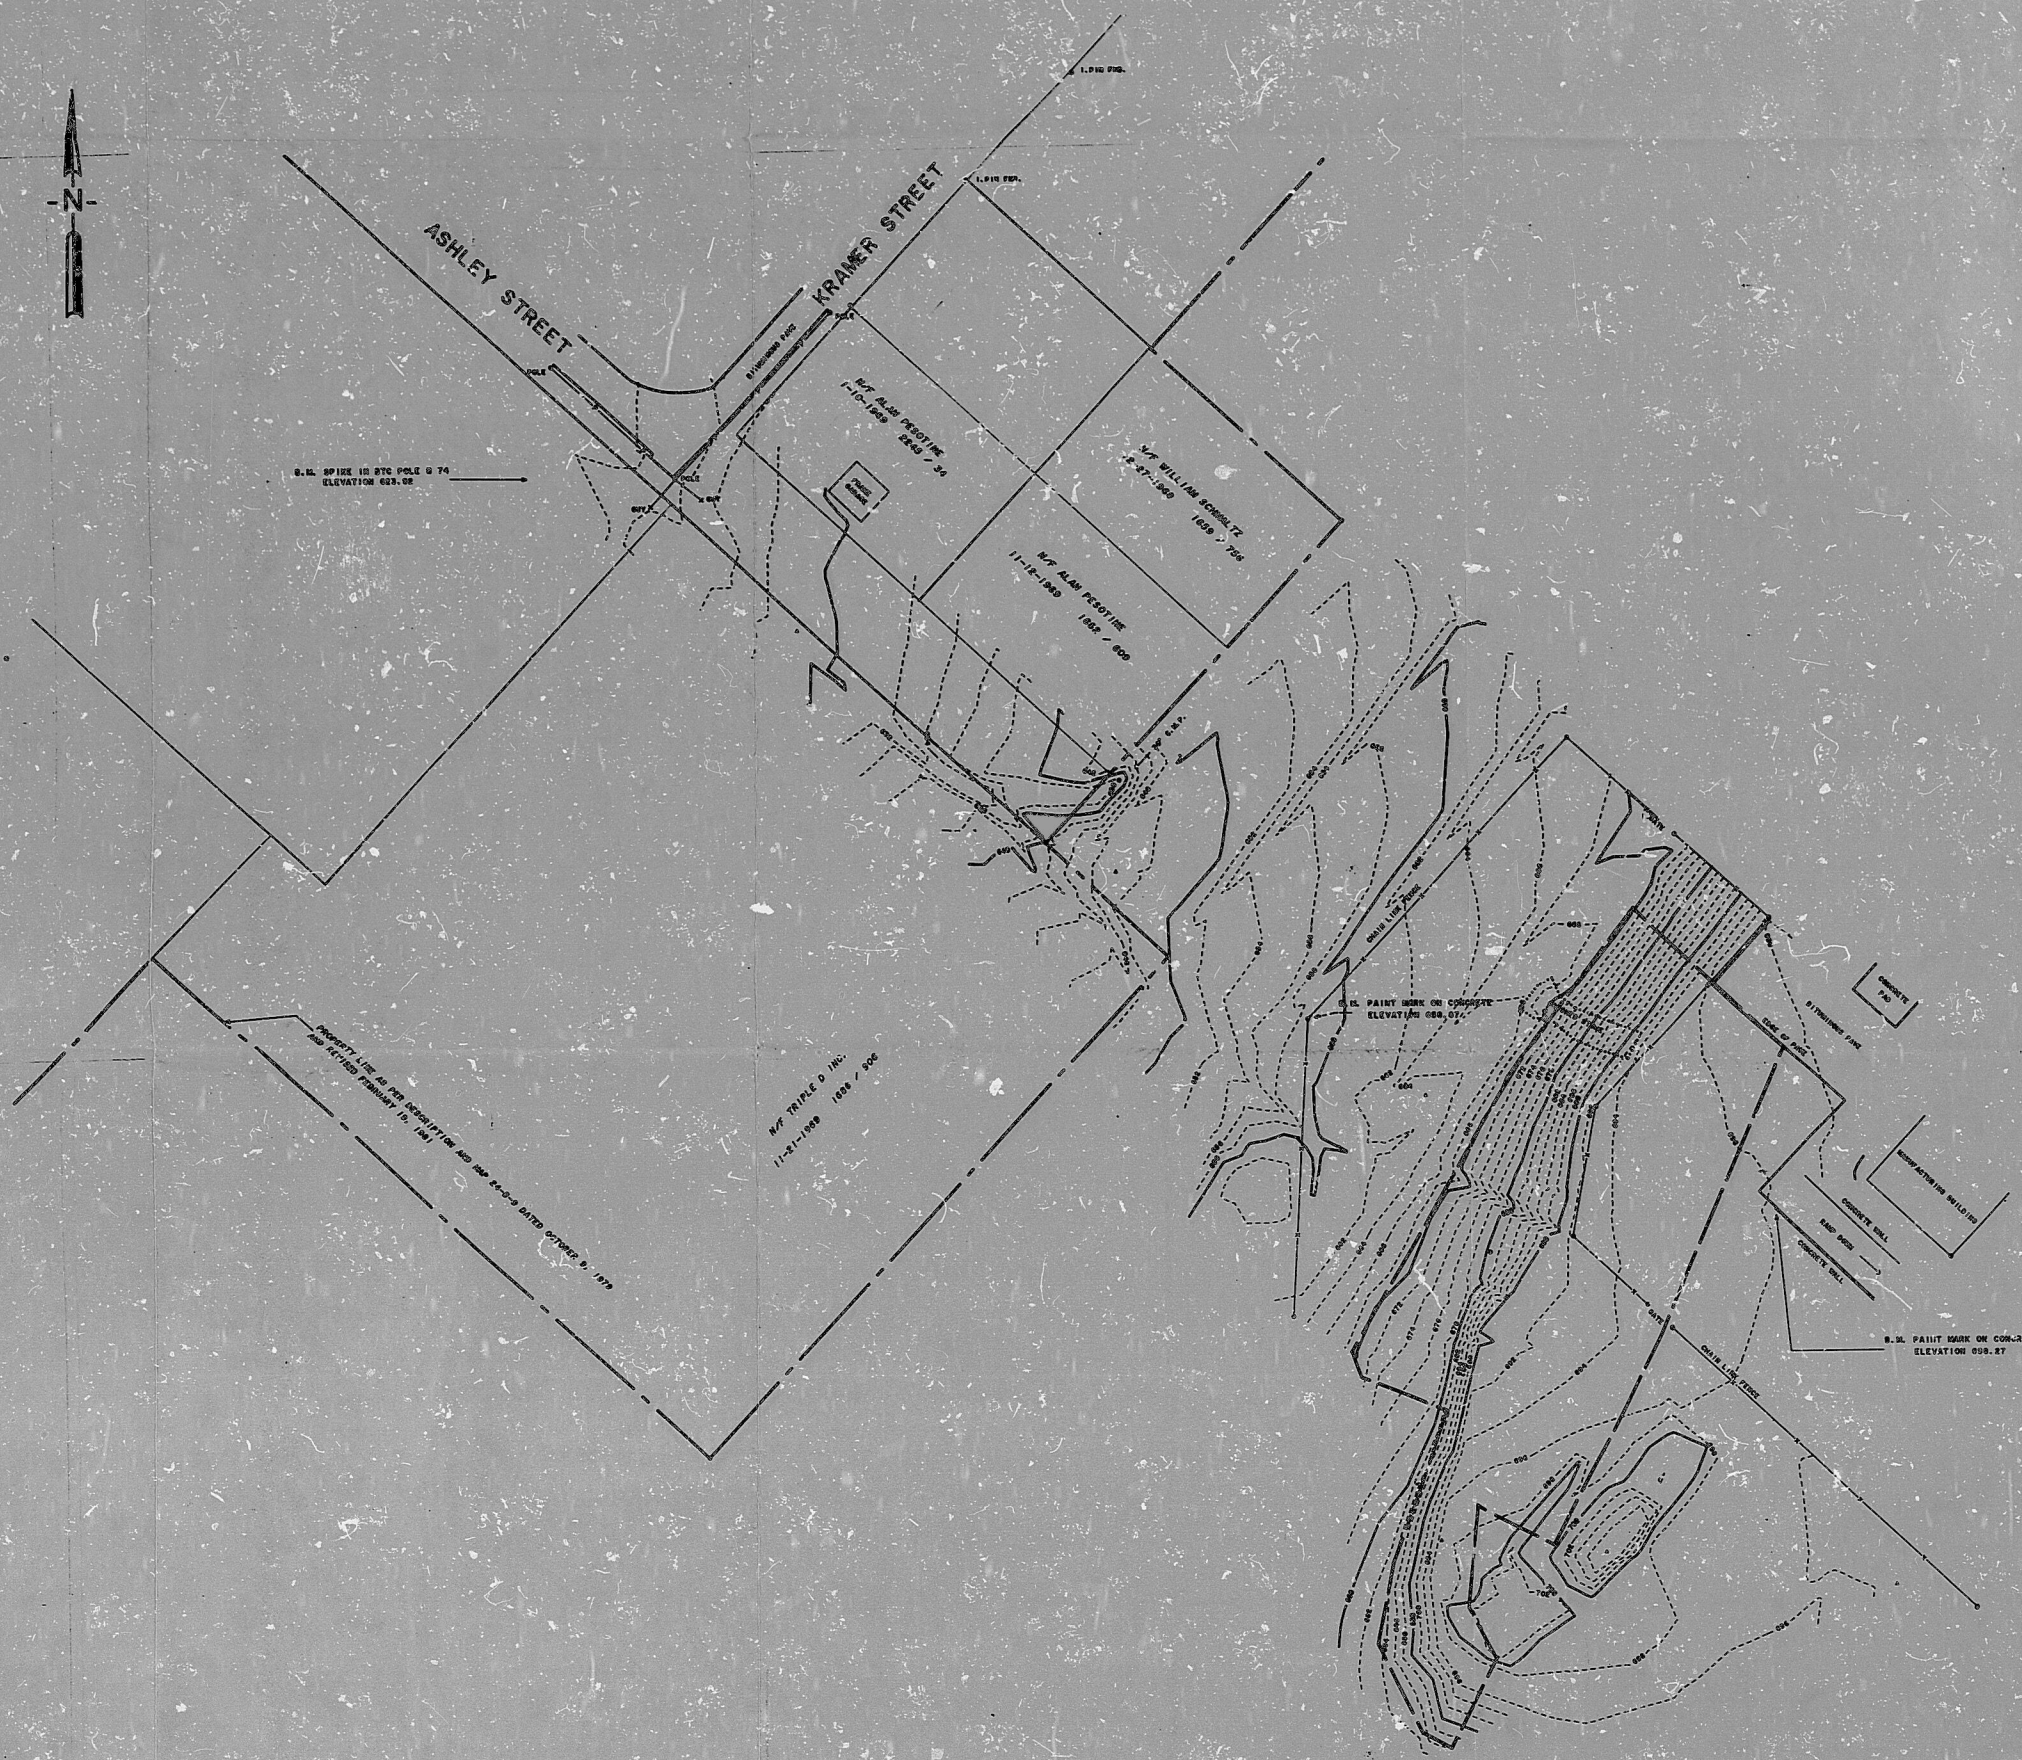

LEGEND:
--- EXISTING CONTOUR, MSL
--- APPROXIMATE LIMIT OF FILL AREA

0 50 100
SCALE IN FEET

ANSTEC
APERTURE
CARD

9403300039

SIGNATURE 7-27-11 DATE		DESCRIPTION		DR BY	APP BY
SCALE: 1"=50'		PROJECT			
DESIGN: JDO		PROJECT: SCHOTT			
DRAWN: JS		PROJECT: Dames & Moore			
CHECKED: SPS		PROJECT: CINCINNATI			
APP BY: SPS		PROJECT: CINCINNATI			
SHEET TITLE: SITE PLAN		PROJECT: CINCINNATI			
SHEET 1 OF 3		PROJECT: CINCINNATI			
DRAWING NO. 1		PROJECT: CINCINNATI			

BASE MAP SOURCE: Topographic survey of a portion of
lands of Schott Glass Technologies, Inc., Drawing No.
24-B-23, August 29, 1991.

PDR RIDS

9403300039

