



PLAN AT EL. 796+6-UNIT 1
SCALE: 1/4"=1'-0"

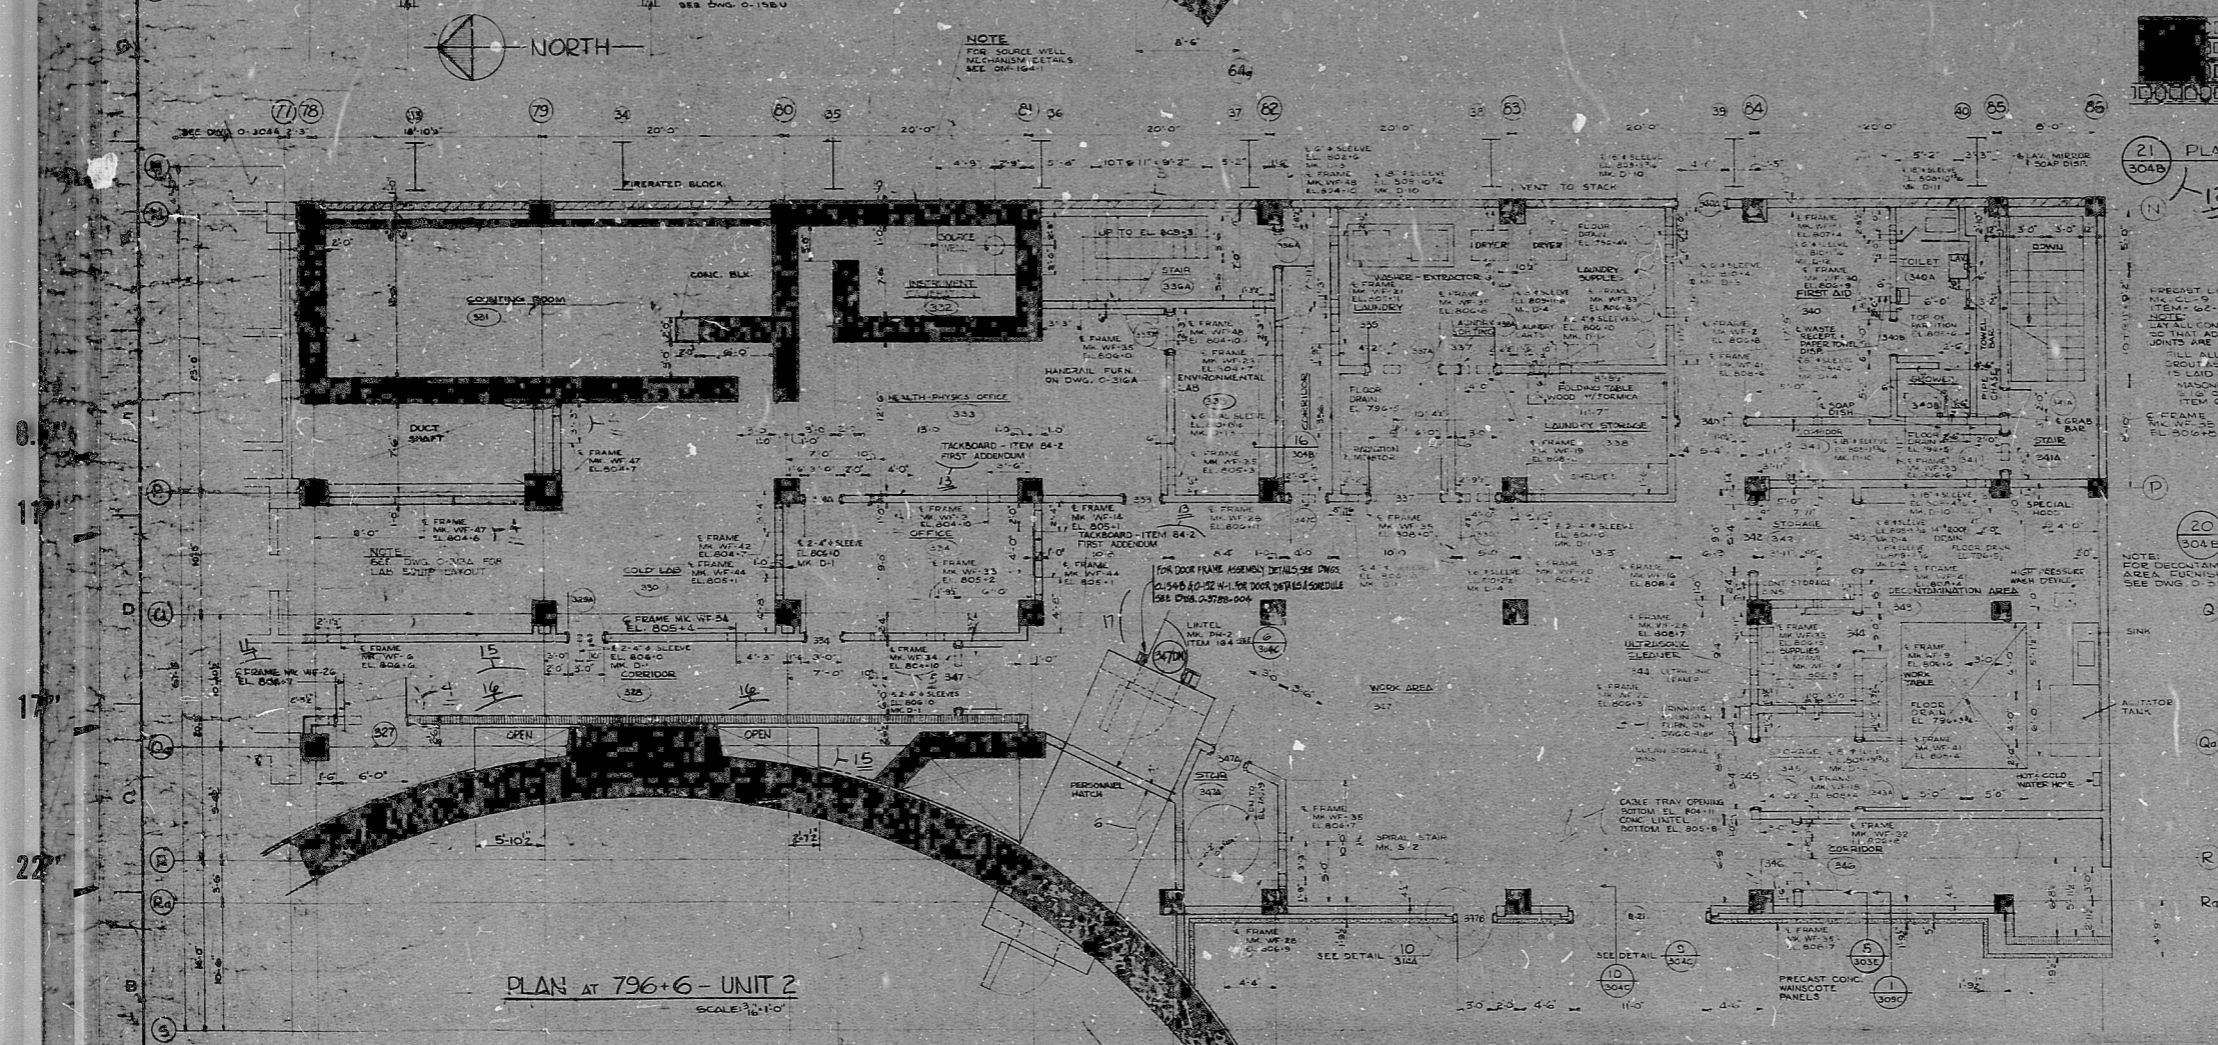


PLAN AT 796+6-UNIT 2
SCALE: 1/4"=1'-0"

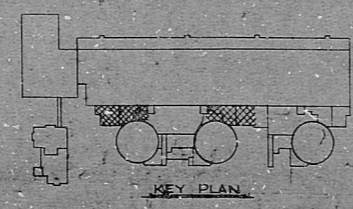


KEY PLAN

NOTE:
TYPICAL RADII SIZE OF WALL AT CORNER
LAIN "P" (CONCRETE BLOCK) EXPOSED
CONCRETE TO BE SAW CUT-COAT THE
SUFF. FINISH (SEE CODE)


- ITEM 62
- ITEM 62-1
- ITEM 62-2
- ITEM 70
- ITEM 70-2
- ITEM 70-3
- ITEM 71-1
- ITEM 71-2
- ITEM 74
- ITEM 76
- ITEM 76-1
- ITEM 76-2
- ITEM 83
- ITEM 184
- ITEM 185
- ITEM 112-30
- ITEM 183
- ITEM 6
- ITEM 78-2

 


19 DEEP SOAKING TROUGH SECTION
SCALE: 1/2"=1'-0"

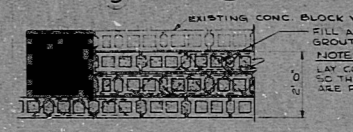


21 PLAN WALL SECTION
SCALE: 1/2"=1'-0"

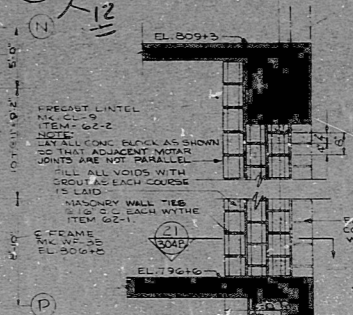

20 VERTICAL WALL SECTION
SCALE: 1/2"=1'-0"

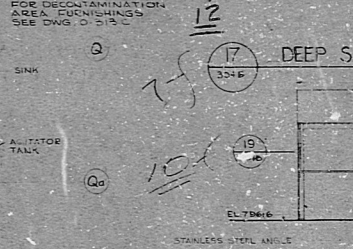


17 DEEP SOAKING TROUGH-ELEVATION
SCALE: 1/2"=1'-0"

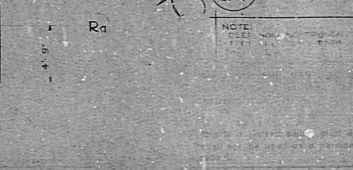

18 DEEP SOAKING TROUGH-SECTION
SCALE: 1/2"=1'-0"


EXISTING CONC. BLOCK WALL
FILL ALL VOIDS WITH
GROUT AS EACH COURSE IS LAID.
NOTE:
LAY CONCRETE BLOCK AS SHOWN
SO THAT JOINTS ARE NOT PARALLEL
FILL ALL VOIDS WITH
15 LOAD

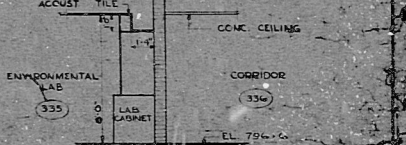

7 SECTION
SCALE: 1/2"=1'-0"



15 SECTION
SCALE: 1/2"=1'-0"

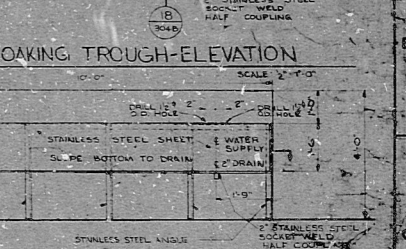

16 SECTION
SCALE: 1/2"=1'-0"

NOTE:
FOR DECONTAMINATION
AREA ENLIGHTENING
SEE DWG. 0-3048-1

REFERENCE DWGS.
TOILET ACCESSORY TABULATION
TOILET ACCESSORIES MOUNTING WEIGHTS

DUKE POWER COMPANY OCOONE NUCLEAR STATION UNITS 1-3	
GENERAB ARRANGEMENT AUXILIARY BUILDING PLAN AT EL. 796+6 SAFE LOAD PATHS	
DESIGNED: [blank]	DATE: [blank]
DRAWN: [blank]	DATE: [blank]
CHECKED: [blank]	DATE: [blank]
SCALE: [blank]	DATE: [blank]
NOTED: DWG. NO. 0-3048-5LP	REV: [blank]

34"
22"
11"
5.9"
8.5"
11"
17"
22"
34"

RHS

8109220577

