



S-306

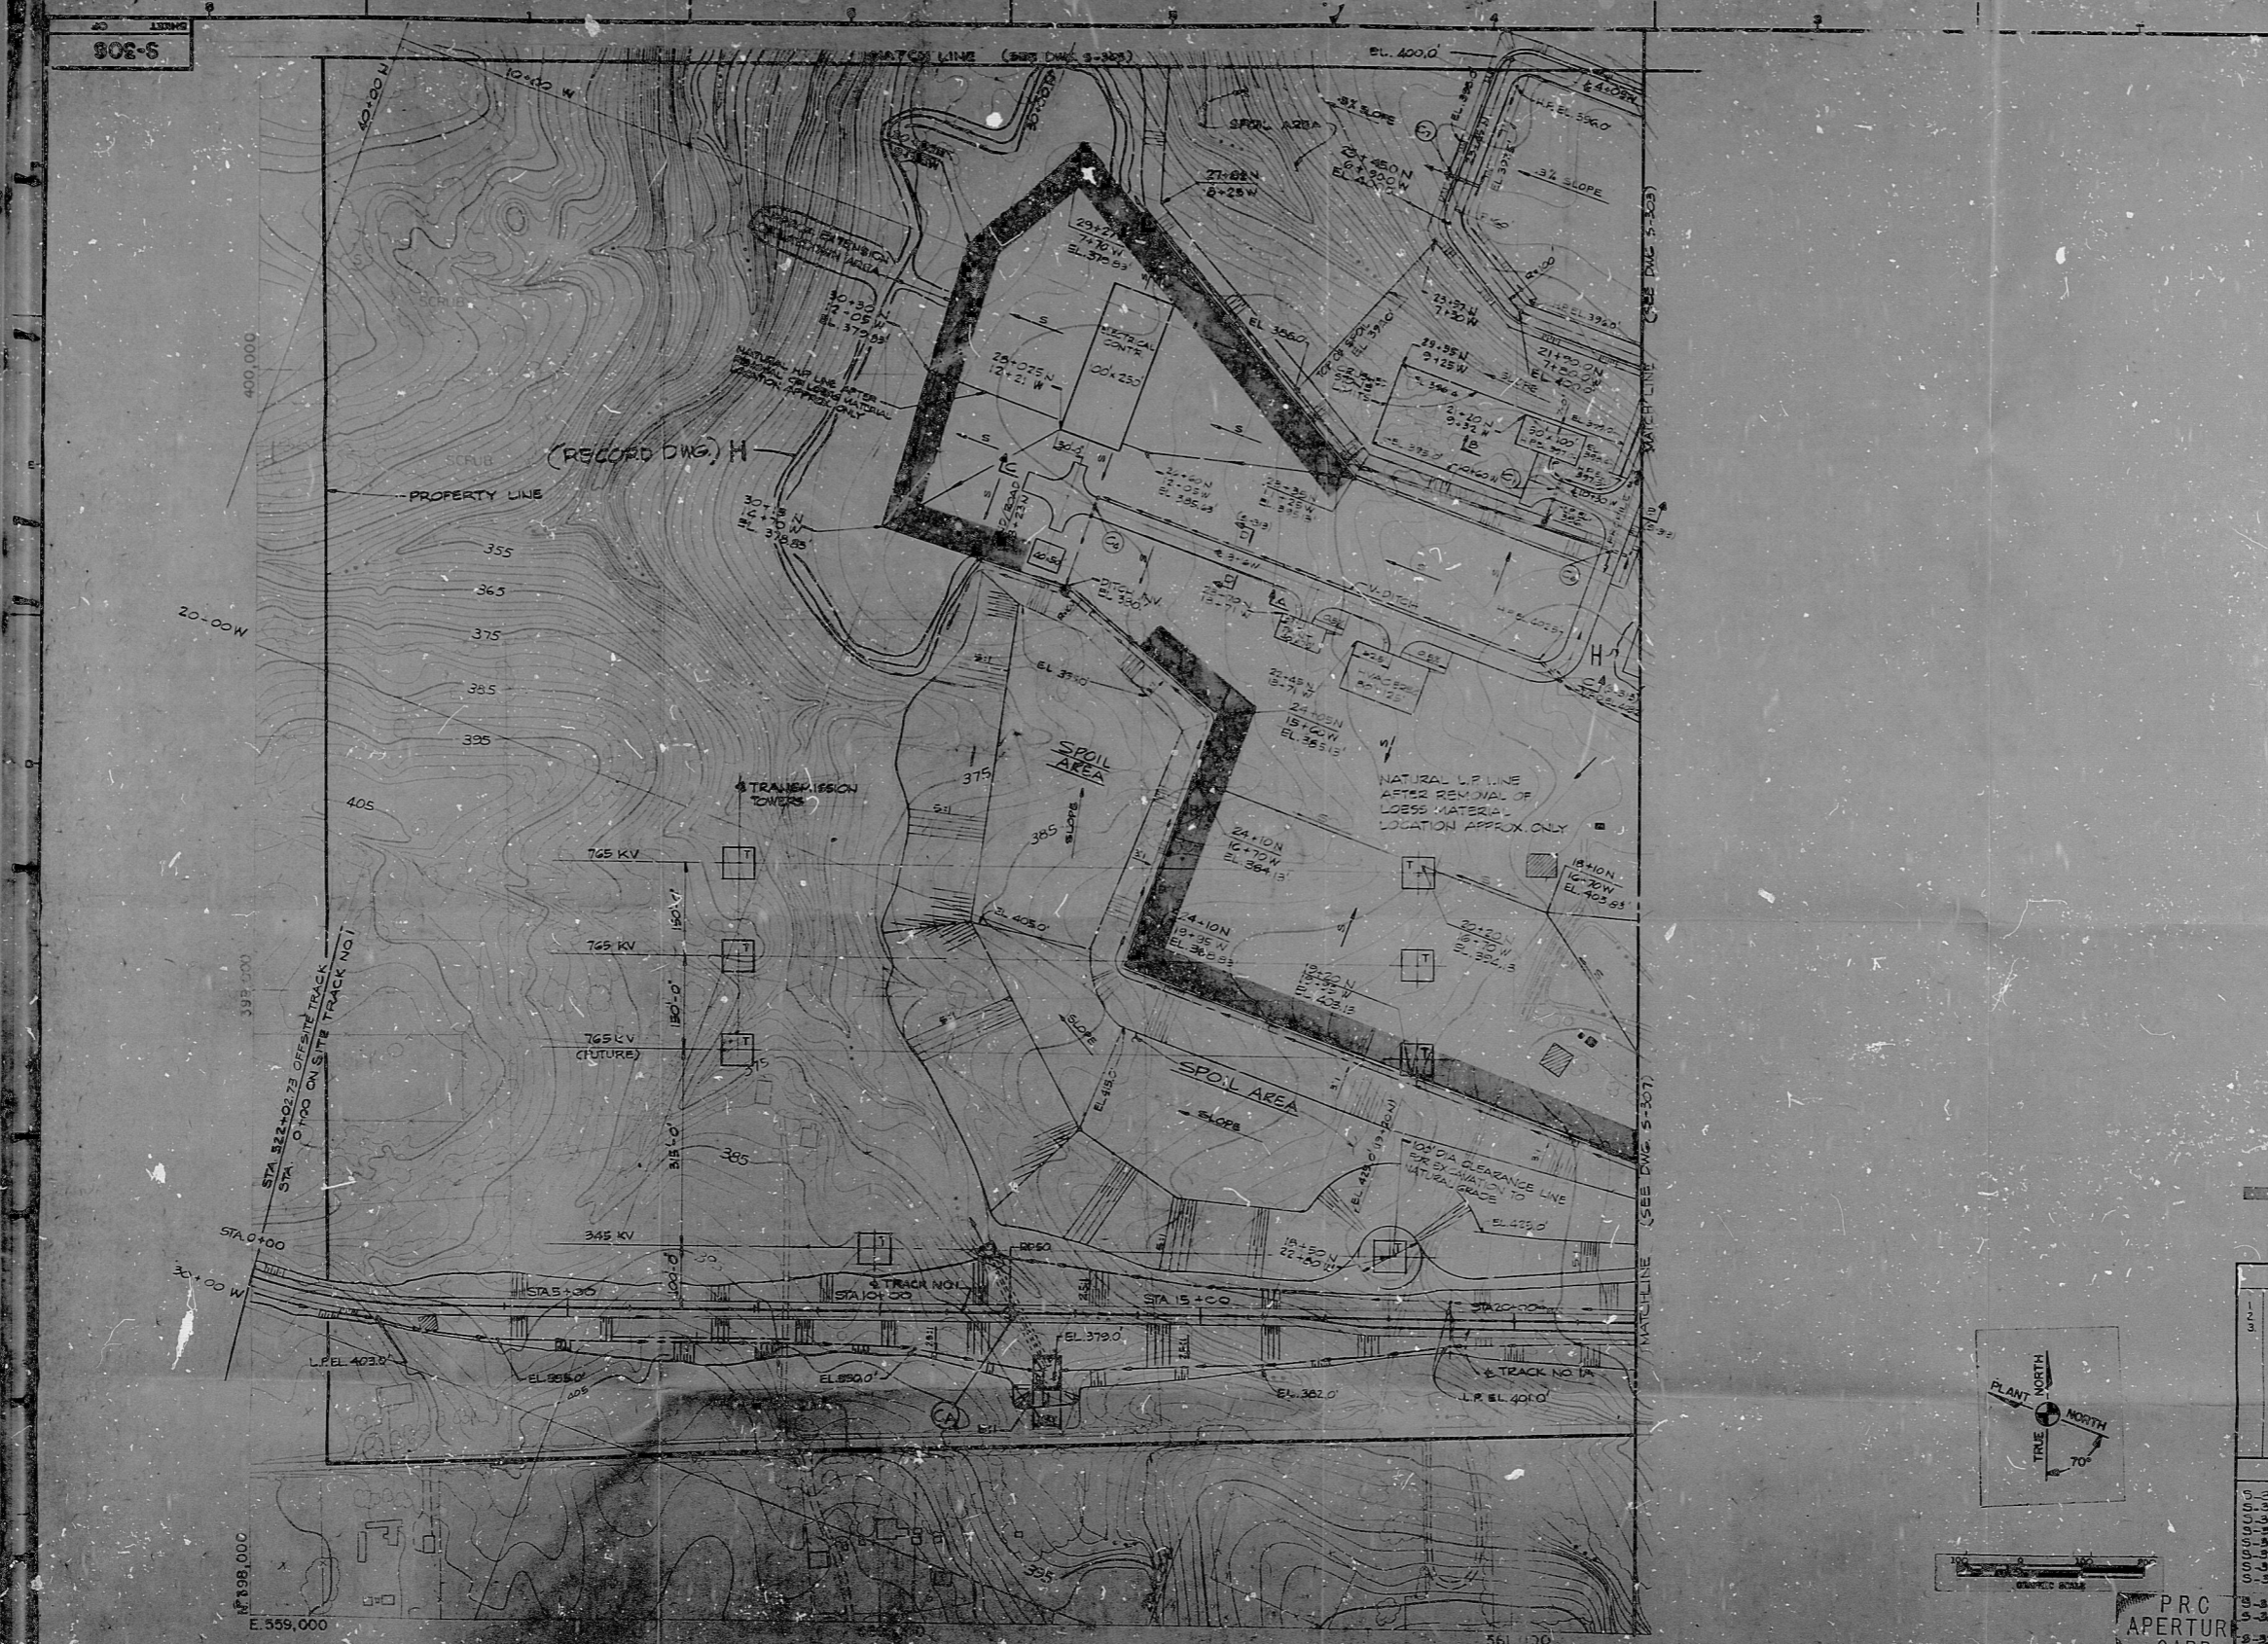


COMPILED BY PHOTOGRAMMETRIC METHODS BY
 THE BUREAU OF LAND MANAGEMENT
 DATE OF PHOTOGRAPHY: 1971
 VERTICAL ACCURACY OF CONTROL: ± 0.5%
 HORIZONTAL ACCURACY OF CONTROL: ± 0.5%
 ± 0.007' WITH 1" TO 1" SCALE

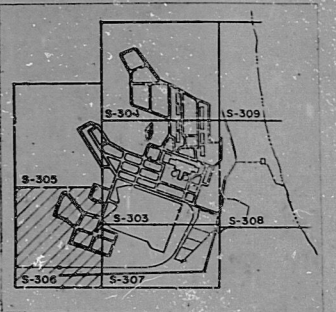

LEGEND
 LAYDOWN AREA WITH 8" THICK
 COMPACTED CRUSHER STONE

NOTES
 1. FOR GENERAL NOTES SEE DWG. S-301/45-302
 2. FOR CULVERT INFORMATION SEE DWG. S-327
 3. FOR ROAD PROFILE SEE DWG. S-327

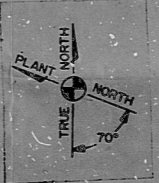

REFERENCE DRAWINGS

S-301	SITE PLAN SHEET 1
S-302	SITE PLAN SHEET 2
S-303	GRADING ROADWORK & DRAINAGE SHEET 1
S-304	GRADING ROADWORK & DRAINAGE SHEET 2
S-305	GRADING ROADWORK & DRAINAGE SHEET 3
S-306	TRACKWORK PLAN, PLANT AREA SHEET 1
S-307	ON-SITE TRACKWORK PROFILE SHEET 1
S-308	ON-SITE TRACKWORK SECTION AND DETAILS SHEET
S-309	ROAD PROFILE PLANT AREA SHEET
S-310	ROAD SECTION & DETAILS PLANT AREA SHEET
S-311	CULVERT SCHEDULE PLANT AREA SHEET
S-312	GRADING - CROSS SECTION & DETAILS SHEET 1

PRC
 APERTURE
 CARD

REV.	DATE	BY	CHECKED	DESCRIPTION
1	11-9-78	J. J. [unclear]	[unclear]	ISSUED FOR CONSTRUCTION
2	11-9-78	[unclear]	[unclear]	ISSUED FOR CONSTRUCTION
3	11-9-78	[unclear]	[unclear]	ISSUED FOR CONSTRUCTION
4	11-9-78	[unclear]	[unclear]	ISSUED FOR CONSTRUCTION
5	11-9-78	[unclear]	[unclear]	ISSUED FOR CONSTRUCTION

GRADING, ROADWORK & DRAINAGE
 SHEET 4
 MARBLE HILL NUCLEAR GENERATING STATION
 UNIT 1 P-3
 PUBLIC SERVICE INDUSTRIAL GROUP
 CHARLOTTE, N.C. 28202

S-306

PROJECT MANAGER: [unclear]
 DATE: 11-9-78
 DRAWN BY: [unclear]

8305040378

RIDS

