

22"

17"

11"




8.5"

8.5"

11"

17"

22"

 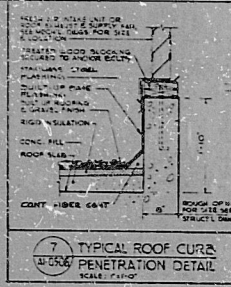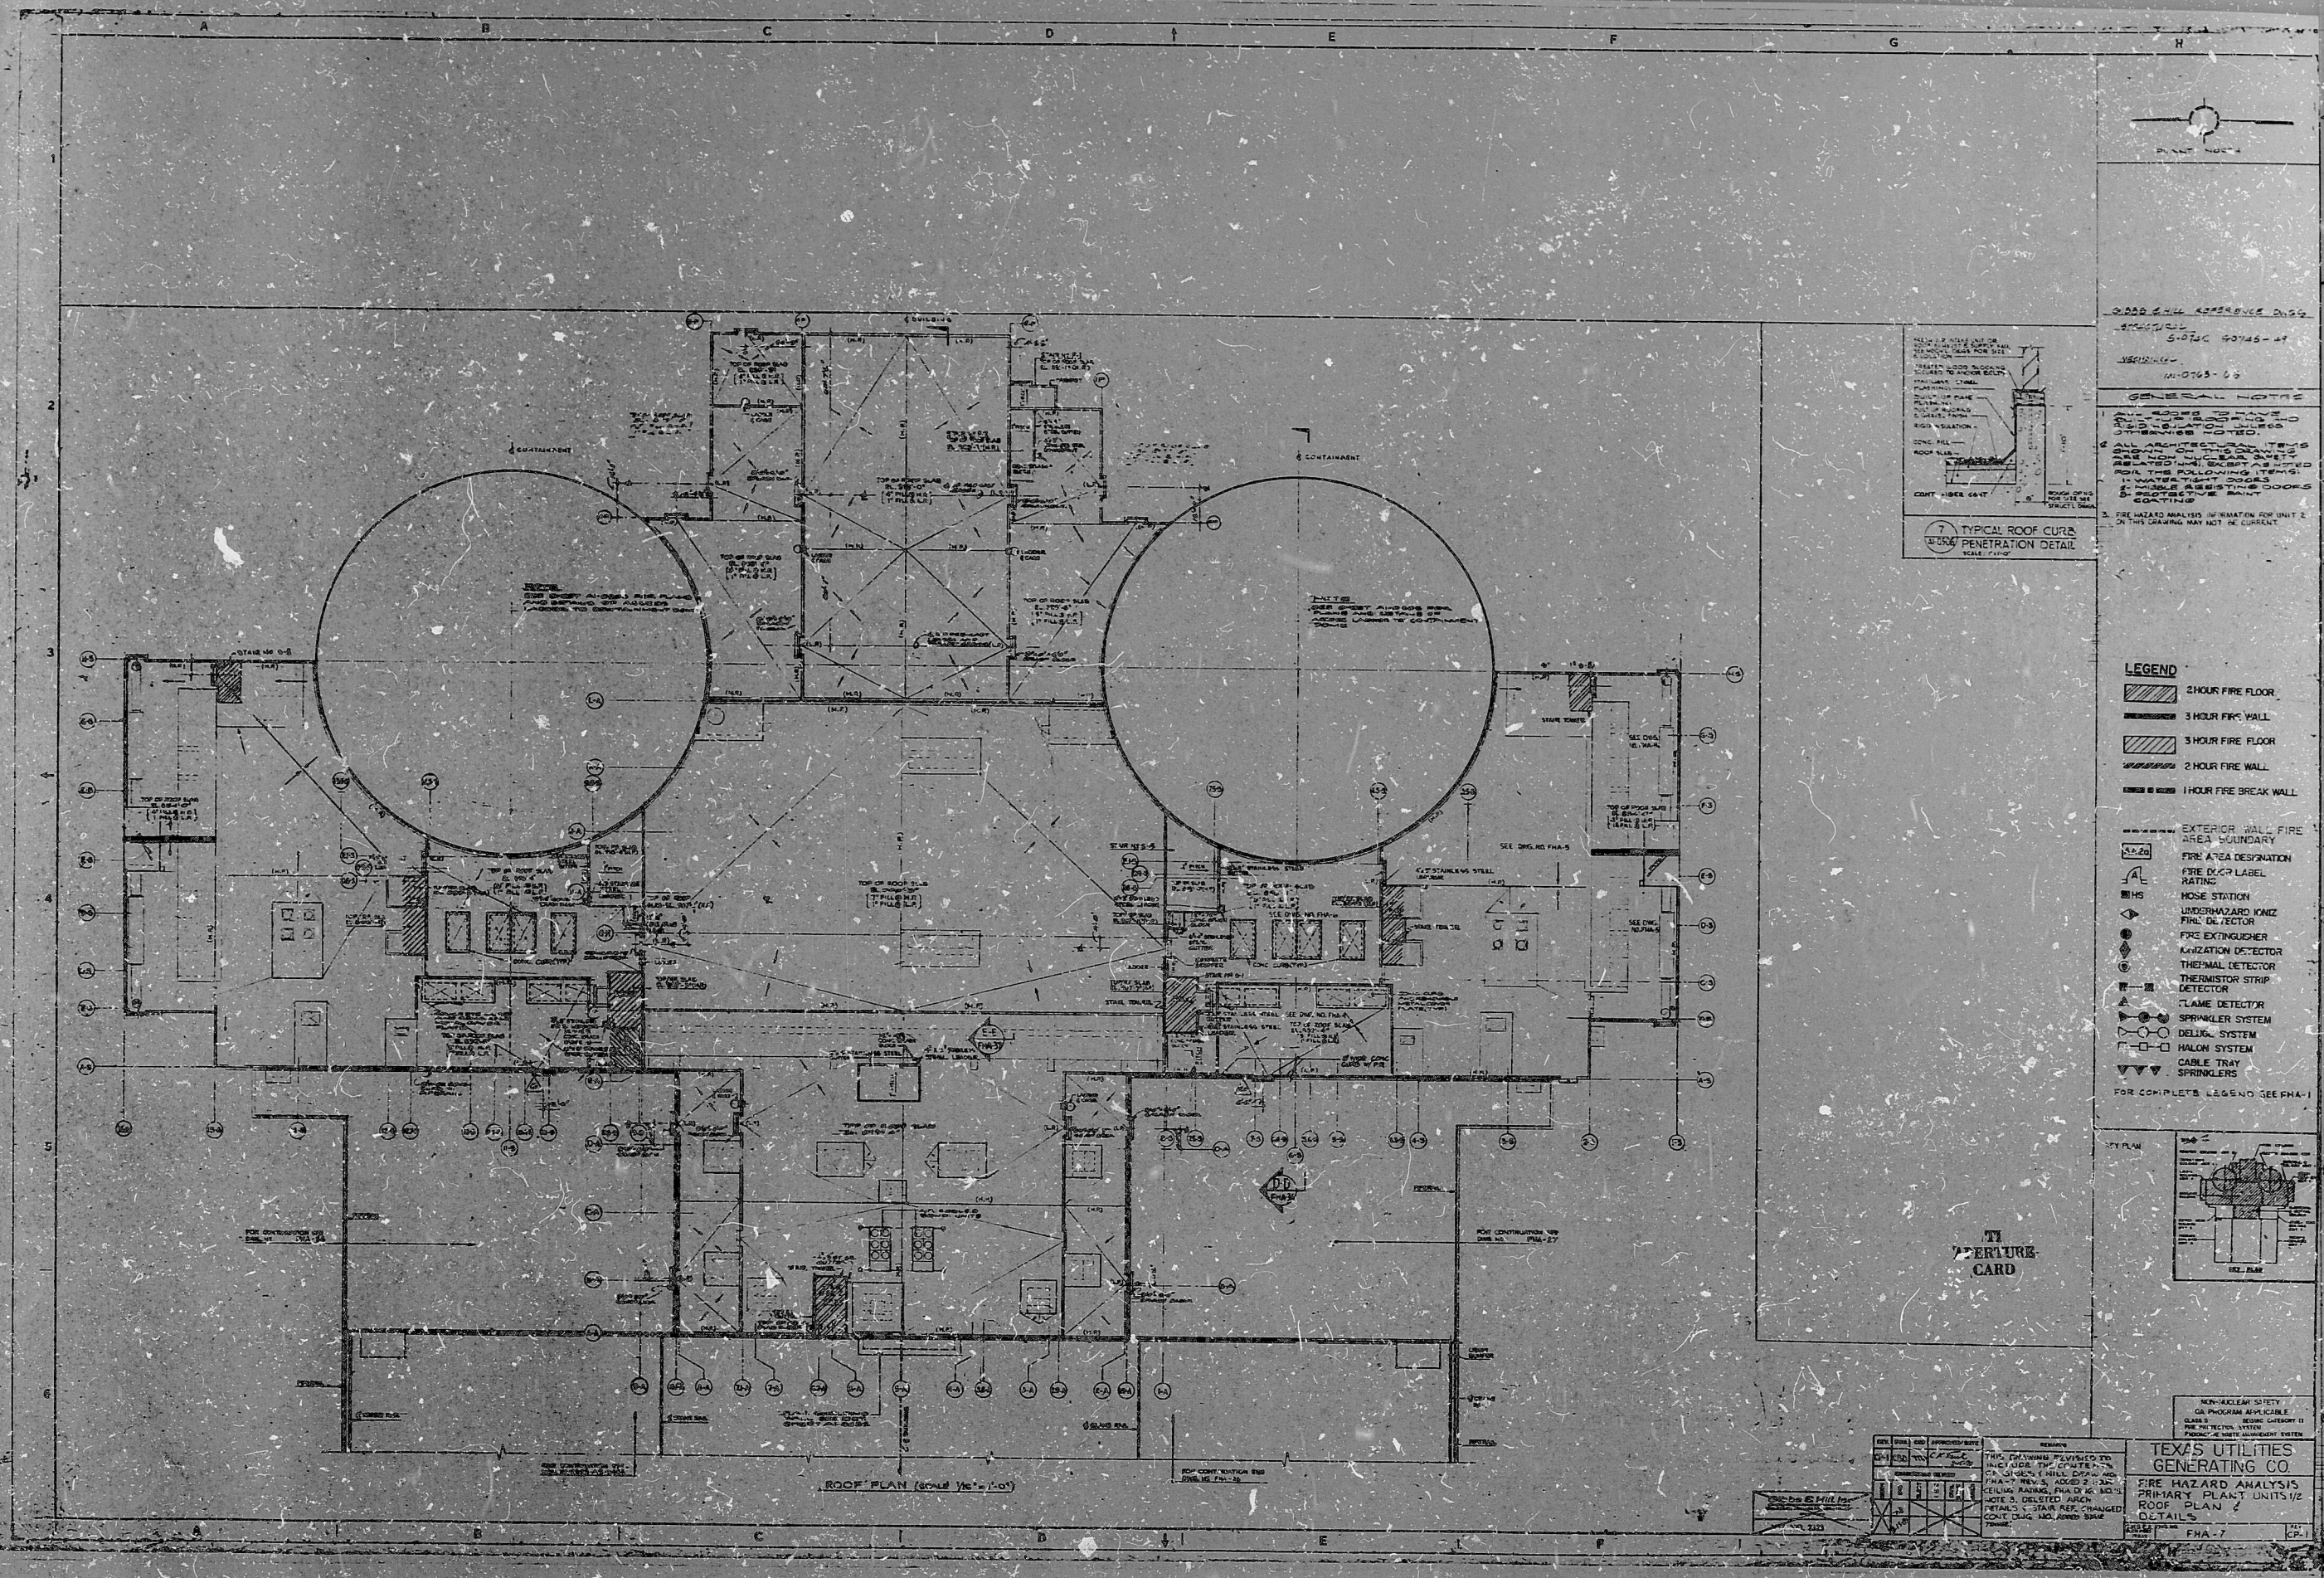

ROAD SIDE APPROACH DRUG
STRUCTURAL
6-07-68 60148-47
REVISED
11-07-68-68

GENERAL NOTES
1. ALL ROOFS TO HAVE 2 HOUR FIRE RATED PENETRATIONS
2. ALL ANCHOR BOLTS TO BE GALVANNEAL STEEL
3. ALL ANCHOR BOLTS TO BE GALVANNEAL STEEL
4. ALL ANCHOR BOLTS TO BE GALVANNEAL STEEL
5. ALL ANCHOR BOLTS TO BE GALVANNEAL STEEL
6. ALL ANCHOR BOLTS TO BE GALVANNEAL STEEL
7. ALL ANCHOR BOLTS TO BE GALVANNEAL STEEL
8. ALL ANCHOR BOLTS TO BE GALVANNEAL STEEL
9. ALL ANCHOR BOLTS TO BE GALVANNEAL STEEL
10. ALL ANCHOR BOLTS TO BE GALVANNEAL STEEL

- LEGEND
- 2 HOUR FIRE FLOOR
 - 3 HOUR FIRE WALL
 - 3 HOUR FIRE FLOOR
 - 2 HOUR FIRE WALL
 - 1 HOUR FIRE BREAK WALL

- EXTERIOR WALL FIRE AREA BOUNDARY
 - FIRE AREA DESIGNATION
 - FIRE AREA LABEL RATING
 - HOSE STATION
 - UNDERHAZARD W/IZE FIRE DETECTOR
 - FIRE EXTINGUISHER
 - IRRADIATION DETECTOR
 - THERMAL DETECTOR
 - THERMISTOR STRIP DETECTOR
 - FLAME DETECTOR
 - SPRINKLER SYSTEM
 - DELUGER SYSTEM
 - HALON SYSTEM
 - CABLE TRAY SPRINKLERS
- FOR COMPLETE LEGEND SEE PHA-1



NON-NUCLEAR SAFETY
CLASS 2 PROCESSING AVAILABLE
CLASS 2 THERMAL SYSTEM
CLASS 2 WASTE MANAGEMENT SYSTEM

TEXAS UTILITIES
GENERATING CO.
FIRE HAZARD ANALYSIS
PRIMARY PLANT UNITS 1/2
ROOF PLAN 7
DETAILS

PHA-7
CP-1

ROOF PLAN (Scale 1/8" = 1'-0")

PDR RIDS

8408300294

