


A-0017

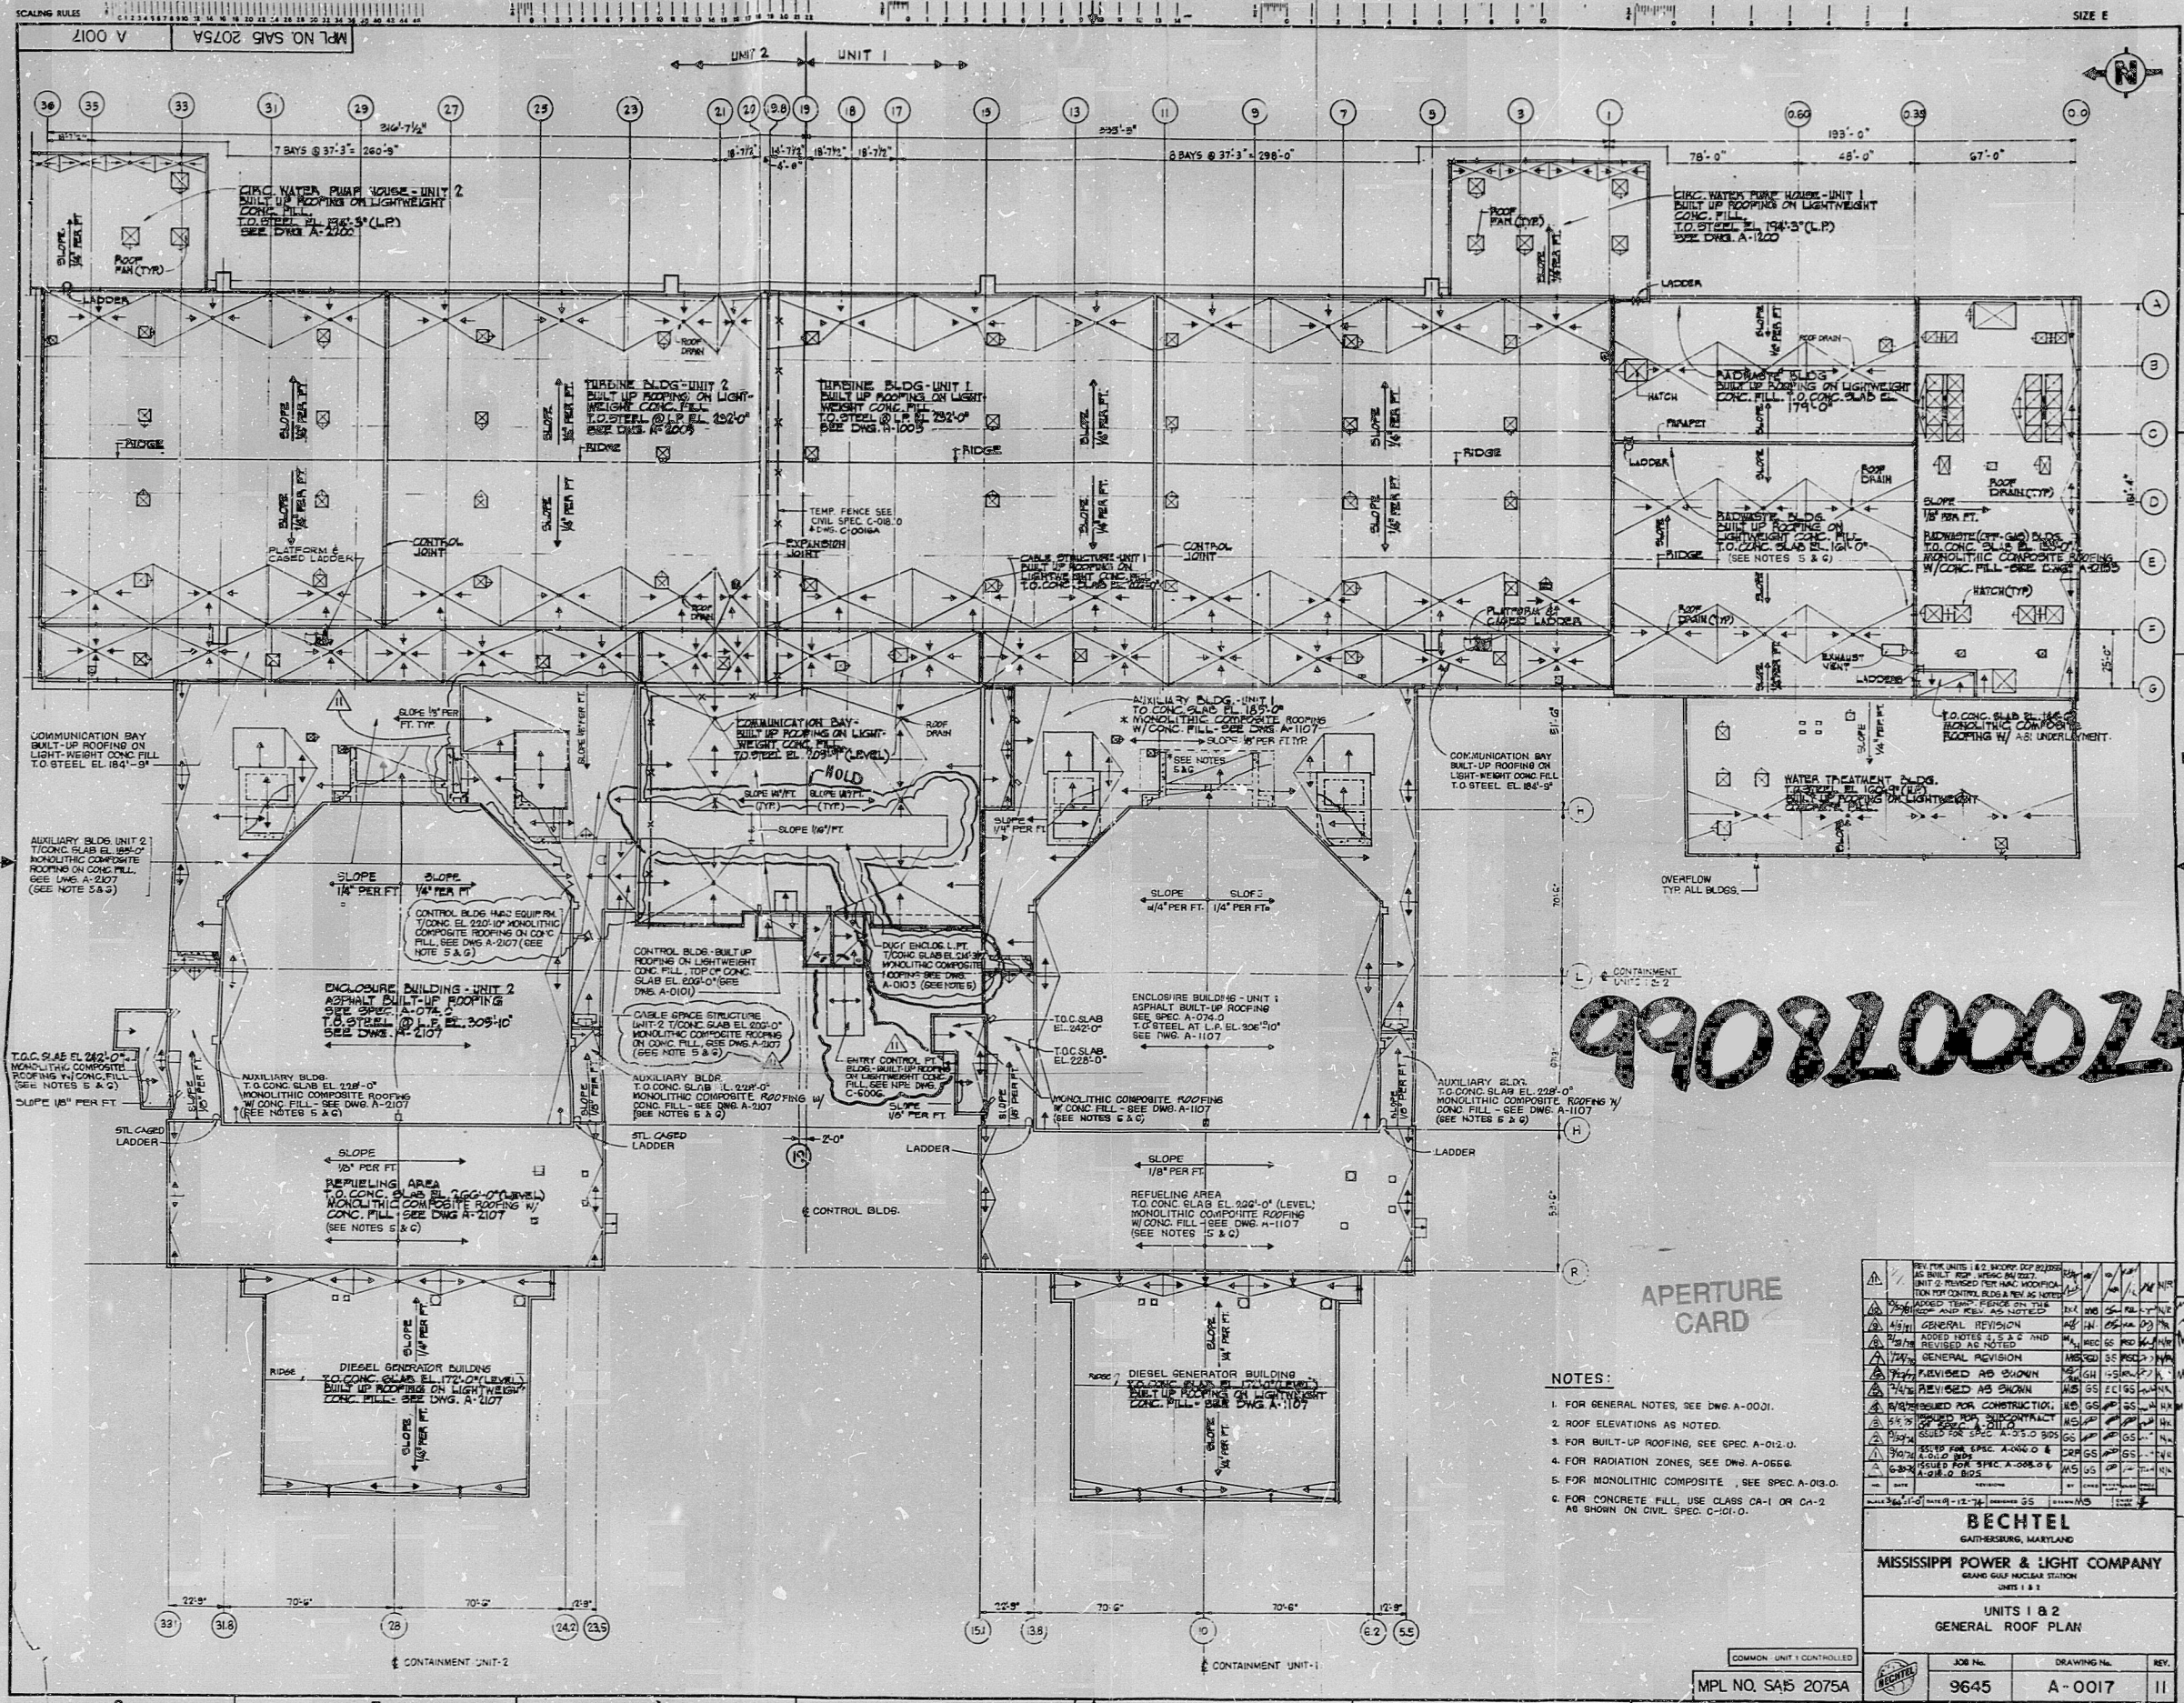

9908200024

APERTURE CARD

- NOTES:
1. FOR GENERAL NOTES, SEE DWG. A-001.
  2. ROOF ELEVATIONS AS NOTED.
  3. FOR BUILT-UP ROOFINGS, SEE SPEC. A-012.U.
  4. FOR RADIATION ZONES, SEE DWG. A-056.B.
  5. FOR MONOLITHIC COMPOSITE, SEE SPEC. A-013.O.
  6. FOR CONCRETE FILL, USE CLASS CA-1 OR CA-2 AS SHOWN ON CIVIL SPEC. C-101.O.

NO.	DESCRIPTION	DATE	BY	CHKD.
1	REVISED PER UNIT 2 MODIFICATION	11/15/78	SS	SS
2	REVISED PER UNIT 1 MODIFICATION	11/15/78	SS	SS
3	REVISED PER UNIT 2 MODIFICATION	11/15/78	SS	SS
4	REVISED PER UNIT 1 MODIFICATION	11/15/78	SS	SS
**BECHTEL**  
GATHERERS, MARYLAND

**MISSISSIPPI POWER & LIGHT COMPANY**  
SAND HOLE NUCLEAR STATION  
UNITS 1 & 2

**UNITS 1 & 2  
GENERAL ROOF PLAN**

JOB NO.	DRAWING NO.	REV.
9645	A-0017	11

9908200024

This drawing and the design it covers are the property of BECHTEL. They are hereby loaned and are to be used only for the project and site specified. No reproduction, copying, issuing, or use in any way is permitted by any other person or organization without the written consent of BECHTEL.

9908200024

\* 9908100012

PDR RIM

9908200024

