




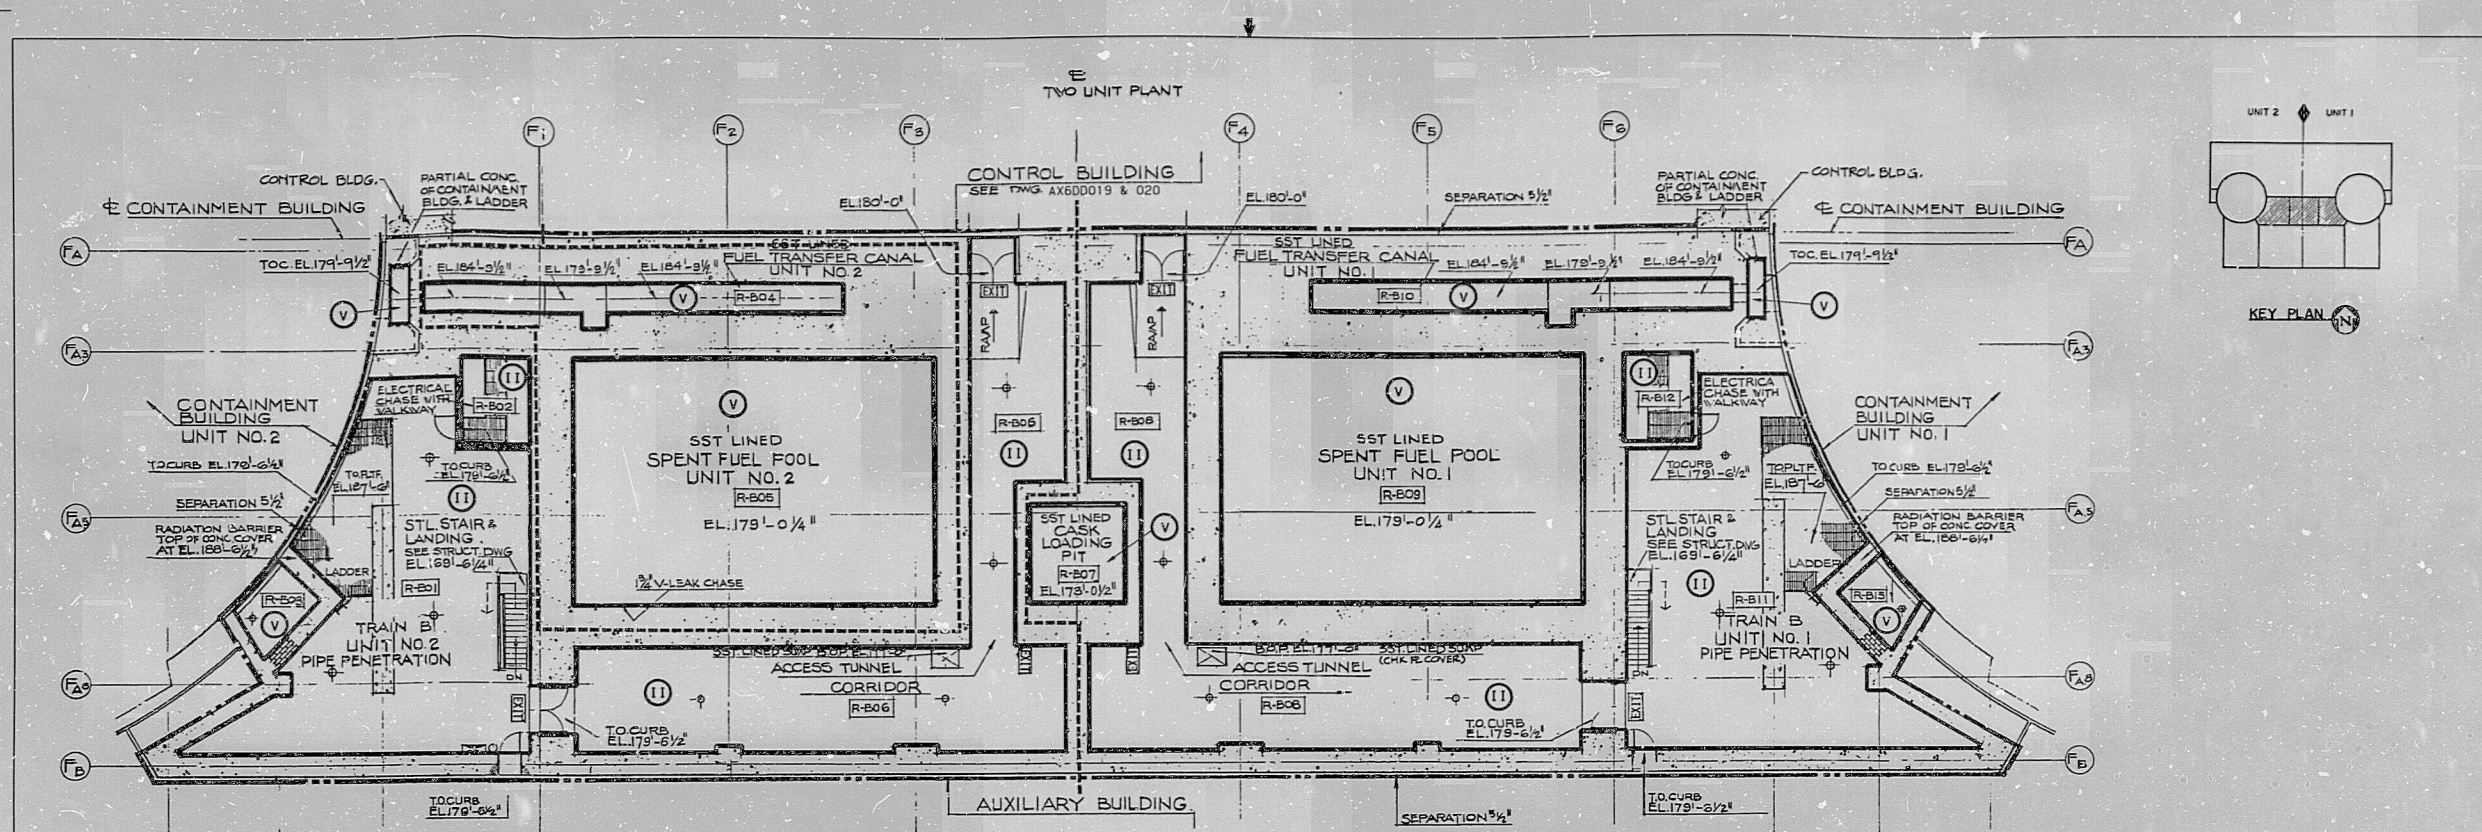

LEVEL B
FLOOR PLAN EL.179'-0 1/2'

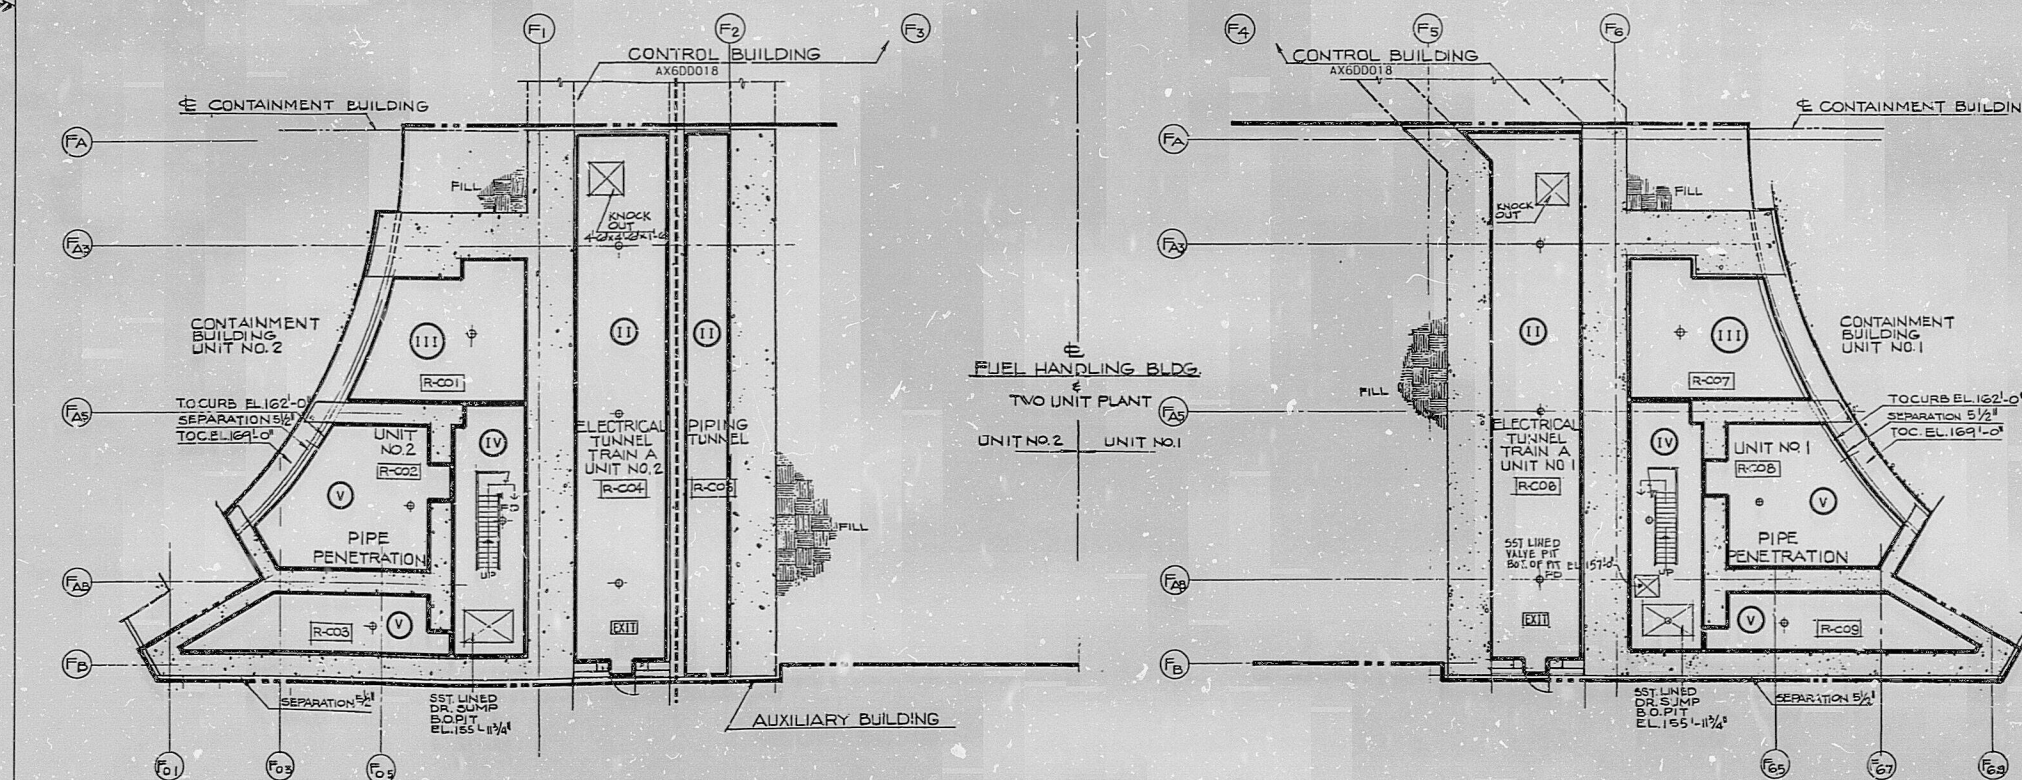

LEVEL C
FLOOR PLAN EL.160'-0'

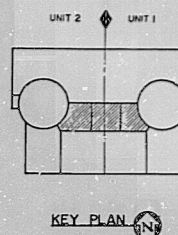

APERTURE CARD

ACCESSIBILITY ZONES DURING OPERATIONS		
ZONE	EXPOSURE MREM/HR	OCCUPANCY HRS/WK
I	< 0.25	UNLIMITED
II	0.25-2.50	168-40
III	2.50-15	40-6
IV	15-100	6-1
V	> 100	<1
ZONE BOUNDARY		

SOUTHERN COMPANY SERVICES, INC.
BIRMINGHAM, ALABAMA

GEORGIA POWER COMPANY
ALVIN W. VOGTLE NUCLEAR PLANT

RAD ZONES ACCESSIBILITY
DURING OPERATIONS
FUEL HANDLING BUILDING FLOOR PLAN
EL. 160'-0" & EL. 179'-1 1/2" LEVELS C & B

SCALE: NONE DRAWING NO. REV.

ISSUED PER REA 98-VAA054 REVISIONS DATE DR CHK APPV DTL JOB NO. 10604 AX6DD015 0

CAD NAME AX6DD015

THIS DOCUMENT CONTAINS PROPRIETARY, CONFIDENTIAL, AND/OR TRADE SECRET INFORMATION OF THE SUBSIDIARIES OF THE SOUTHERN COMPANY OR OF THIRD PARTIES. IT IS INTENDED FOR USE ONLY BY EMPLOYEES OF, OR AUTHORIZED CONTRACTORS OF, THE SUBSIDIARIES OF THE SOUTHERN COMPANY. UNAUTHORIZED POSSESSION, USE, DISTRIBUTION, COPYING, DISSEMINATION, OR DISCLOSURE OF ANY PORTION HEREOF IS PROHIBITED.

PDR RILS 9910190228

9910190228

