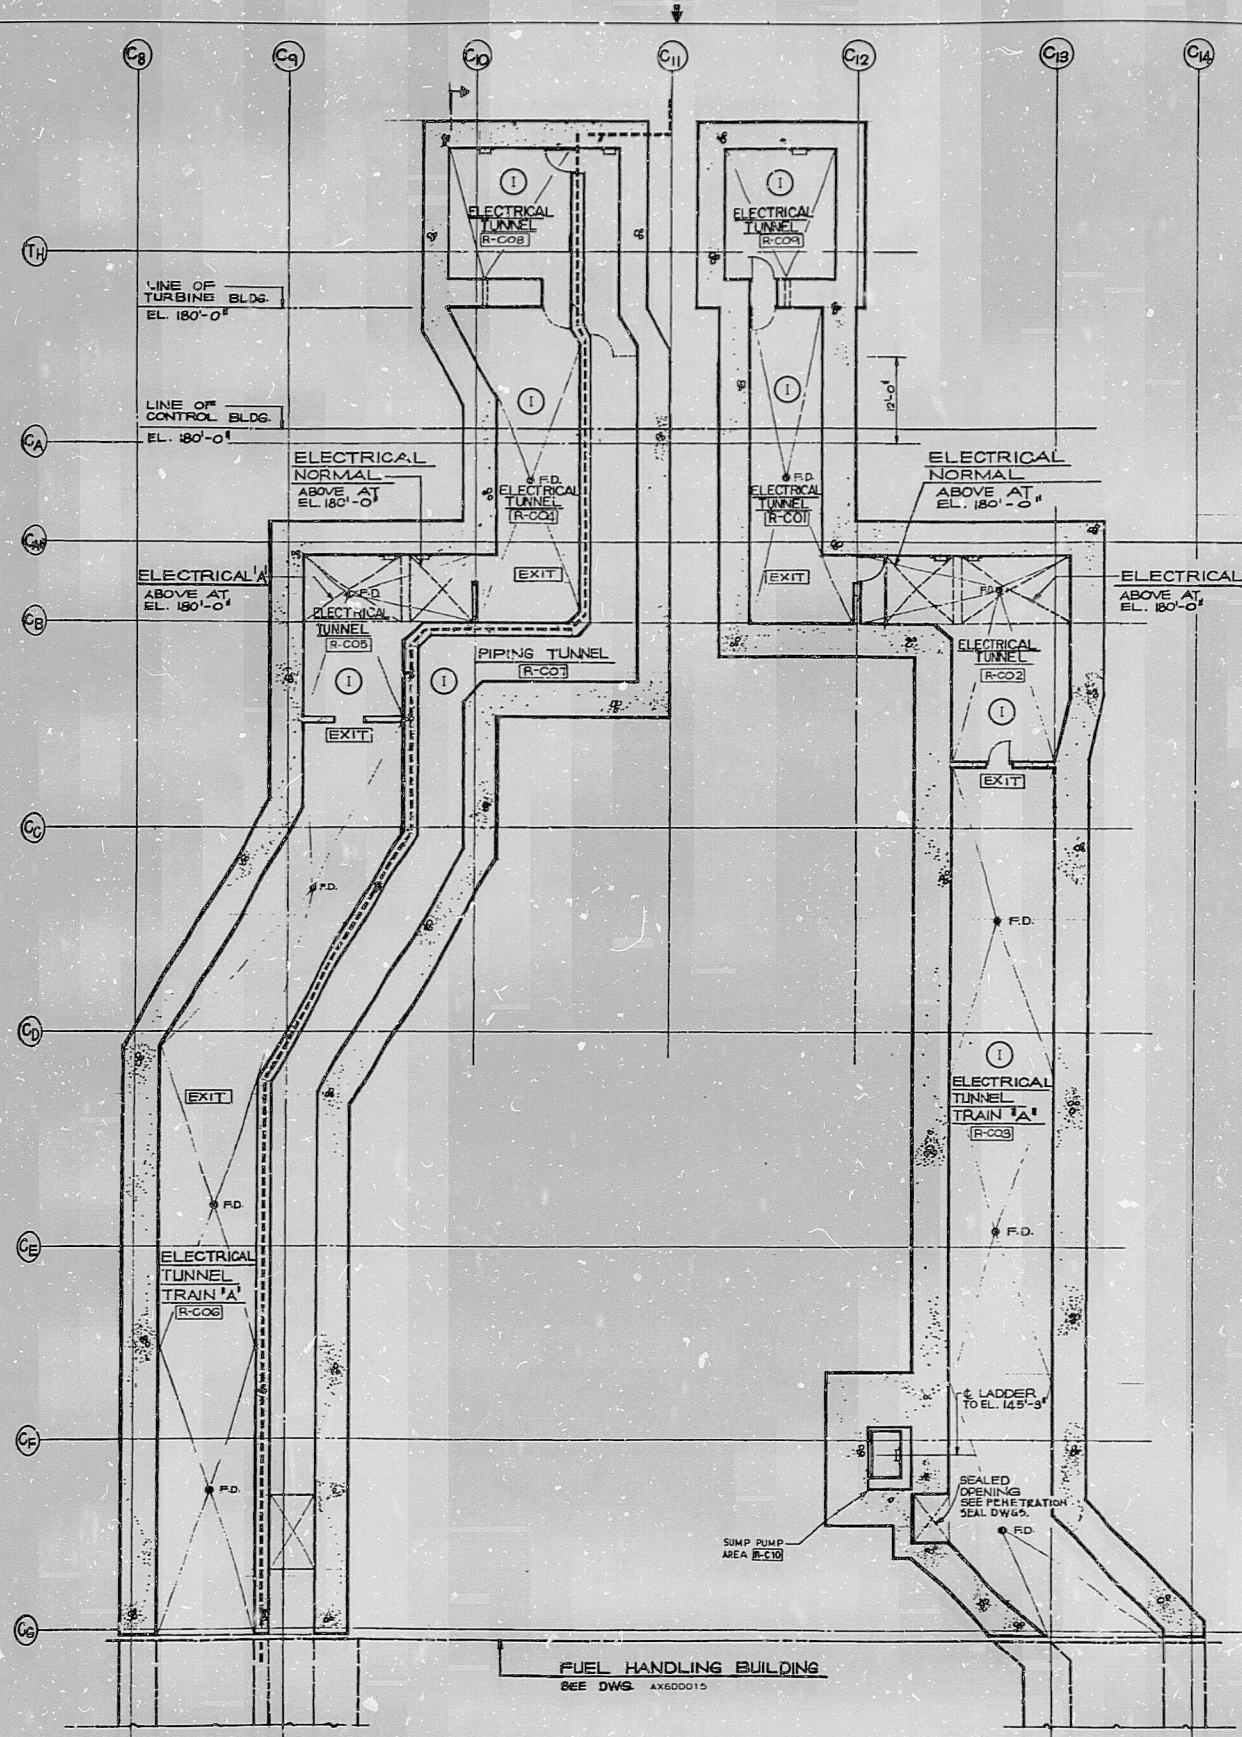


# APERTURE CARD

| ACCESSIBILITY ZONES DURING OPERATIONS |                  |                  |
|---------------------------------------|------------------|------------------|
| ZONE                                  | EXPOSURE MREM/HR | OCCUPANCY HRS/WK |
| I                                     | < 0.25           | UNLIMITED        |
| II                                    | 0.25-2.50        | 168-40           |
| III                                   | 2.50-15          | 40-6             |
| IV                                    | 15-100           | 6-1              |
| V                                     | > 100            | <1               |
| ZONE BOUNDARY                         |                  |                  |

FLOOR PLAN AT LEVEL C-EL 160'-0"

THIS DOCUMENT CONTAINS PROPRIETARY, CONFIDENTIAL, AND/OR TRADE SECRET INFORMATION OF THE SUBSIDIARIES OF THE SOUTHERN COMPANY OR OF THIRD PARTIES. IT IS INTENDED FOR USE ONLY BY EMPLOYEES OF, OR AUTHORIZED CONTRACTORS OF, THE SUBSIDIARIES OF THE SOUTHERN COMPANY. UNAUTHORIZED POSSESSION, USE, DISTRIBUTION, COPYING, DISSEMINATION, OR DISCLOSURE OF ANY PORTION HEREOF IS PROHIBITED.

|   |                   |
|---|-------------------|
| SOUTHERN COMPANY SERVICES, INC.<br>BIRMINGHAM, ALABAMA                                                     |                   |
| GEORGIA POWER COMPANY<br>ALVIN W. VOGTLE NUCLEAR PLANT                                                     |                   |
| RAD ZONES ACCESSIBILITY<br>DURING OPERATIONS<br>CONTROL BUILDING ELECTRICAL TUNNELS<br>EL. 160'-0" LEVEL C |                   |
| SCALE: NONE                                                                                                | DRAWING NO. REV.  |
| ISSUED PER REF. 96-VA054<br>NO. 1                                                                          | AXGDD018 0        |
| DATE DR CHK APPV DTL                                                                                       | JOB NO. 10604     |
| SIZE E 34x44                                                                                               | CAD NAME AXGDD018 |



PDR RID 9910190238

[REDACTED]

991019 0238

[REDACTED] SENSITIVE DATA [REDACTED]

