
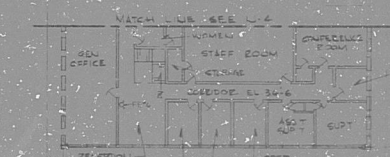


NPR 2

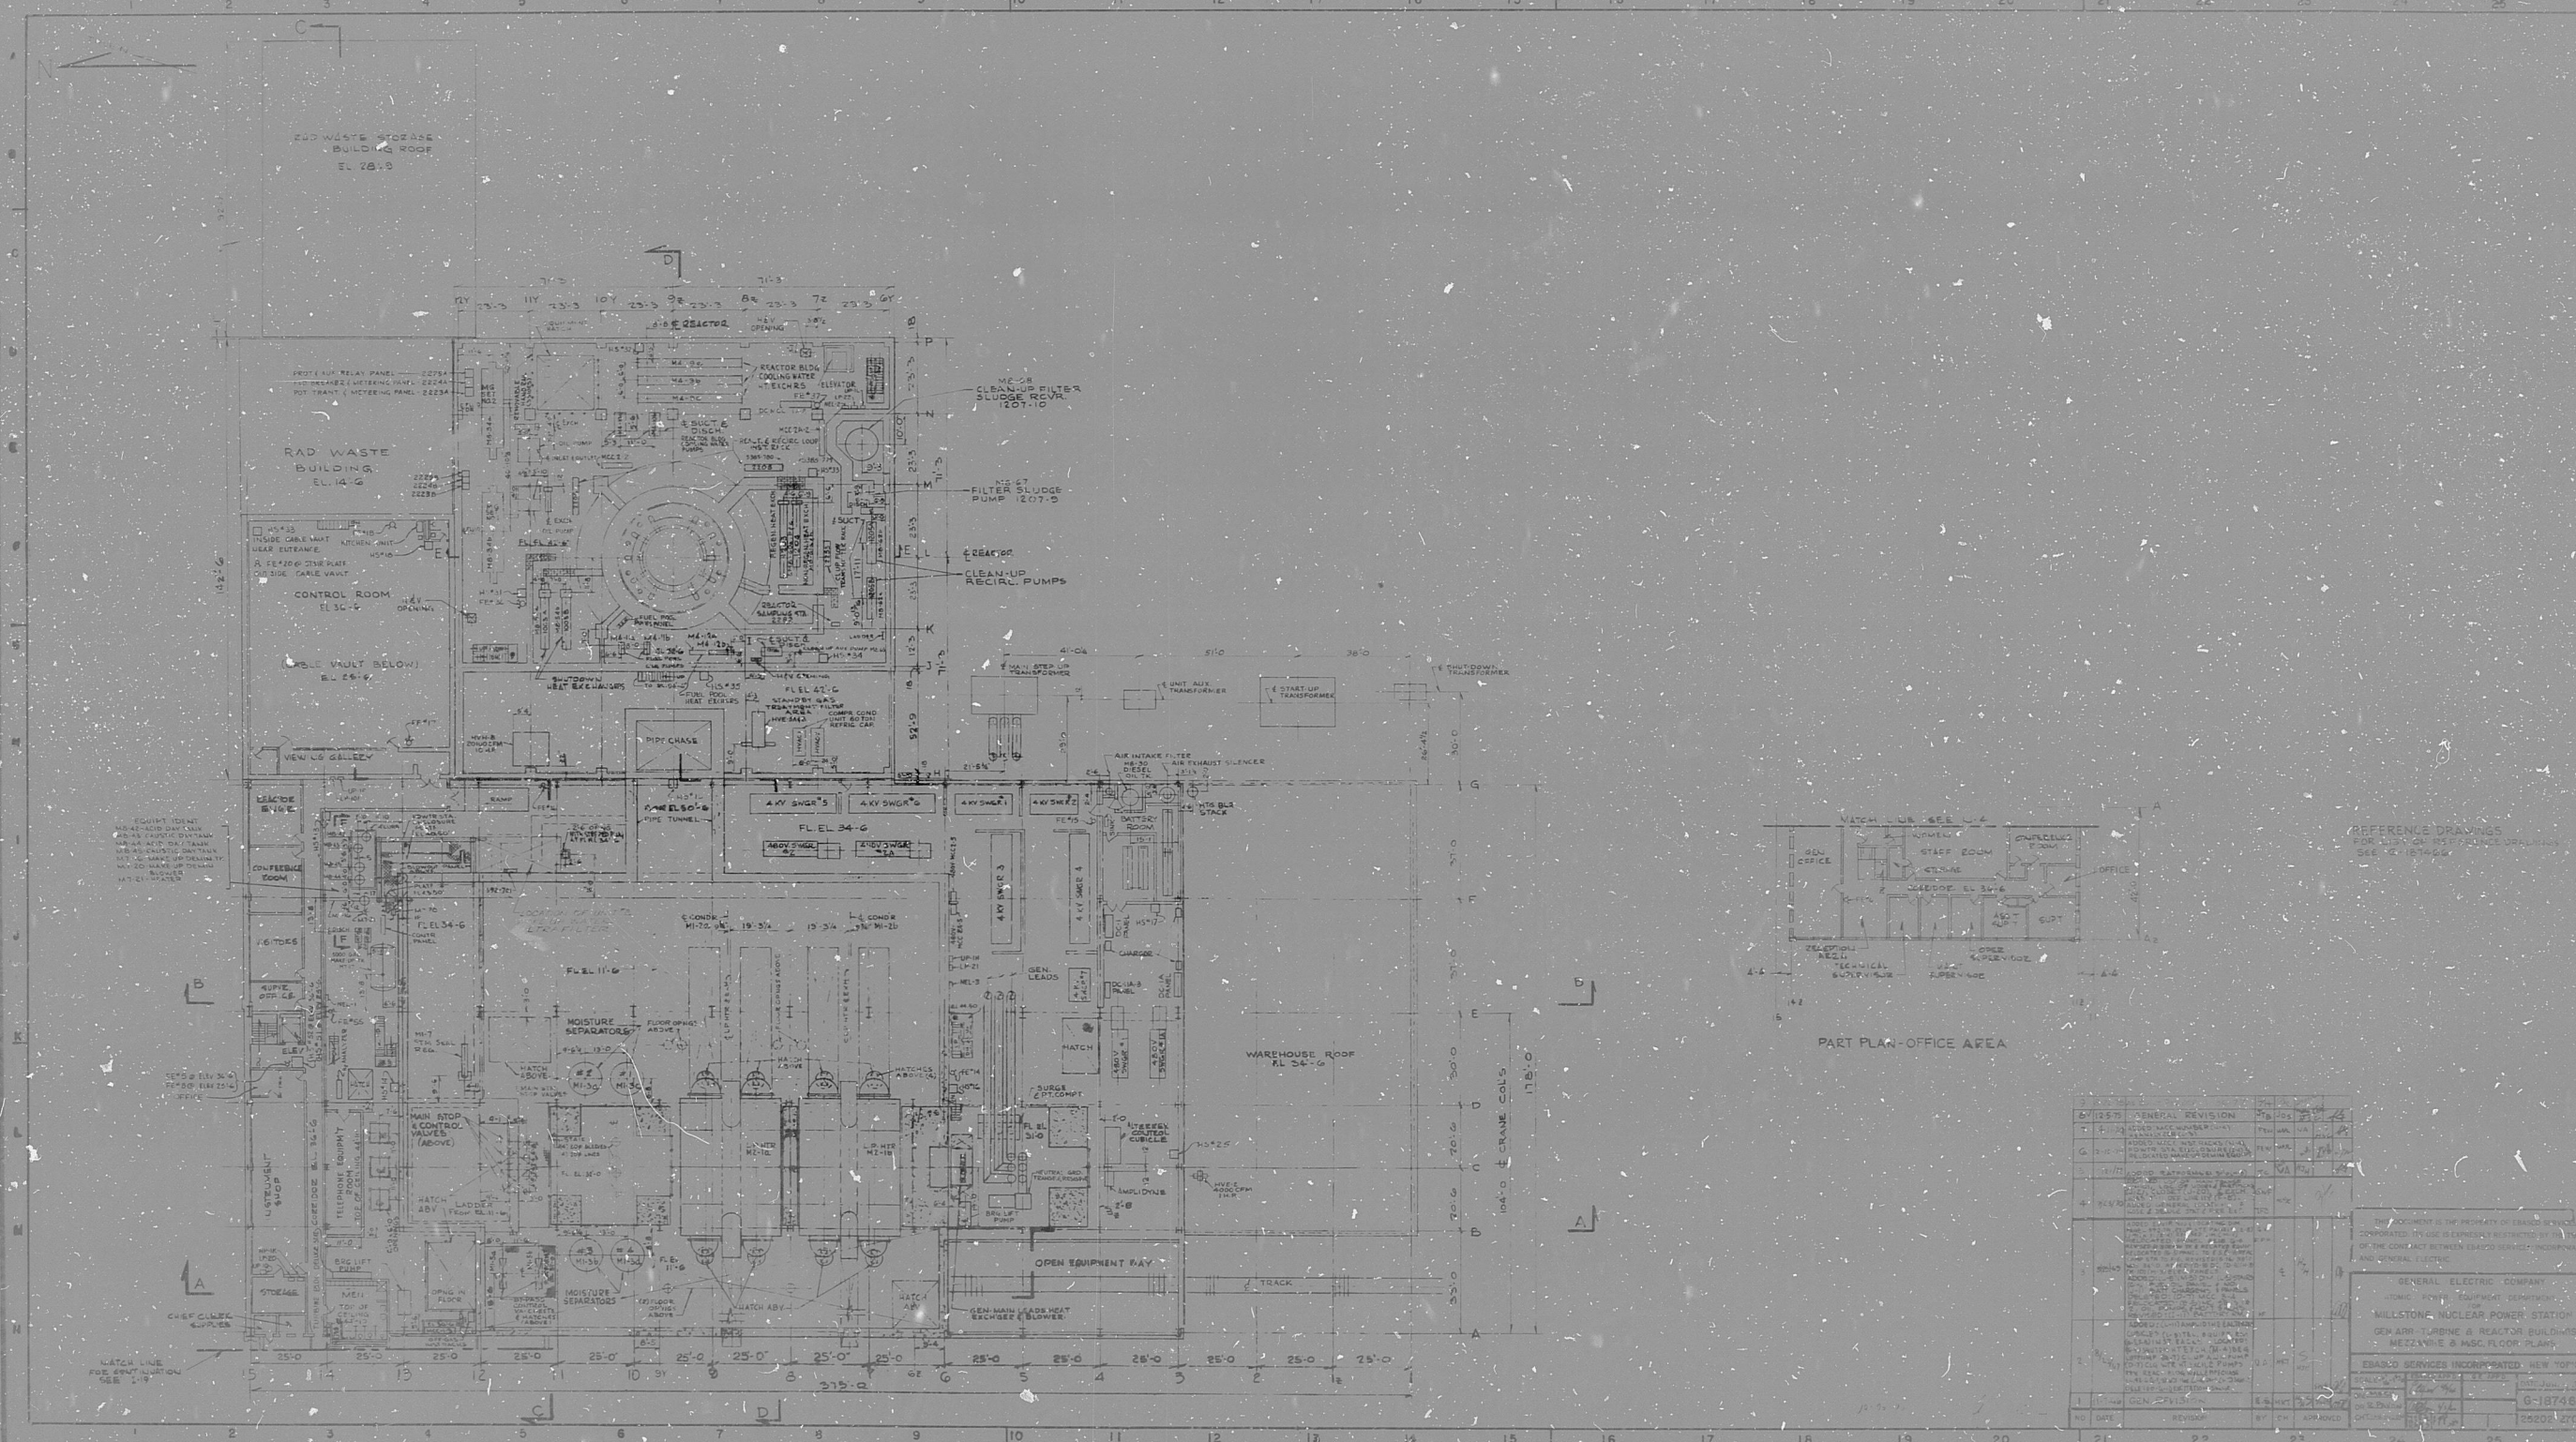

NO.	DATE	REVISION	BY	CHKD.	APP'D.
1	10/1/67	GENERAL REVISION	W. J. HARRIS	J. J. HARRIS	J. J. HARRIS
2	10/1/67	REVISION	W. J. HARRIS	J. J. HARRIS	J. J. HARRIS
3	10/1/67	REVISION	W. J. HARRIS	J. J. HARRIS	J. J. HARRIS
 MEZZFLOOR & BASC FLOOR PLANS
 6-187467
 10/1/67

8105070599

DOCKET
NUMBER

ACCESSION
NUMBER

DRAWING NUMBER

SHEET REV.

