
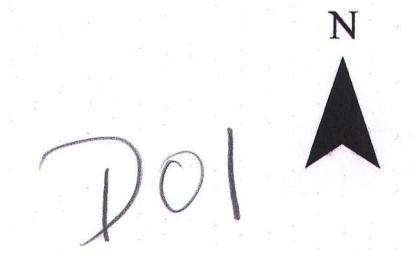


Legend

- ★ Central Processing Plant
- Bale Ditch Check
- ▲ Rip Rap
- Culvert
- Satellites
- Roads
- Biomat
- ▼ Wing Ditch
- ▭ SRH Reynolds Permit Boundary
- ~ Wattles
- ✕ Wattle Ditch Check
- Named Streams
- Unnamed Streams

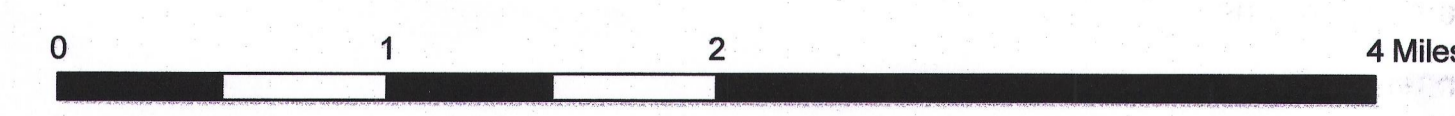

REVISIONS		
NO.	DATE	BY

DESIGNED BY: 00000 DATE: 0000
 DRAWN BY: 0000 DATE: 0000
 CHECKED BY: 0000 DATE: 0000
 PROJECT FILE:

SIZE: 24X36
 SCALE: SEE BAR
 DEPARTMENT:

REV: 0

Cameco Resources
NRC SOURCE MATERIAL
LICENSE SUA-1548

Smith Ranch
Erosion Control
SWPPP Map
Figure 3.18.1

DOL