


NOTES:

- PROPERTY LINE SURVEY MONUMENTS, EROSION POINTS, AND SETTLEMENT POINTS BASED ON SAN JUAN ENGINEERS DRAWING, "TRACT SURVEY, A TRACT OF LAND SITUATED IN SECTION 31, T.30N. R.17W, AND IN SECTIONS 25 AND 36, T.30N. R.18W., N.M.P.M. THE NAVAJO RESERVATIONS SAN JUAN COUNTY, NEW MEXICO," DATED OCTOBER, 1986, REVISED NOVEMBER 18, 1986.
- FENCE LOCATION AND TYPE BASED ON DRAWING NO. SHP-PS-0019, REV. 6.
- THIS DRAWING IS BASED ON DRAWING NUMBER SHP-PS-10-0038 OF THE SHIPROCK SITE, SHIPROCK, NEW MEXICO. THE ORIGINAL DRAWING WAS PRODUCED BY MORRISON-KNUDSEN ENGINEERS INC. FOR THE DEPARTMENT OF ENERGY ULTRA PROJECT OFFICE.

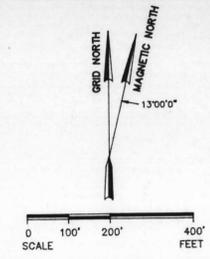


- EXPLANATION**
- [P17] PERIMETER SIGN AND NUMBER
 - [1] SETTLEMENT PLATE AND NUMBER
 - [1] SURVEY MONUMENT AND NUMBER
 - [MW-1] MONITOR WELL AND NUMBER
 - [647] WELL POINT AND NUMBER
 - [4] EROSION CONTROL MARKER AND NUMBER
 - [O] BOUNDARY MONUMENT
 - [1] SITE MARKER AND NUMBER
 - [⊕] USGS TOWNSHIP AND SECTION LINE MARKER
 - [18] PHOTOGRAPH LOCATION AND NUMBER
 - PROPERTY BOUNDARY
 - - - SECURITY FENCE
 - - - BARBED-WIRE FENCE
 - - - DRAINAGE AND DIRECTION

SI
APERTURE
CARD

1991 PRELICENSING INSPECTION
SHIPROCK, NEW MEXICO, DISPOSAL SITE
CONDUCTED SEPTEMBER 9, 10, AND 11, 1991.

9301210326

NO.	DATE	REVISIONS	DWN.	CKD.	SUB.	NO.	DATE	REVISIONS	DWN.	CKD.	SUB.
U.S. DEPARTMENT OF ENERGY GRAND JUNCTION PROJECTS OFFICE, COLORADO											
PLATE 1 SHIPROCK, NEW MEXICO INSPECTION DRAWING 1991 PRELICENSING INSPECTION											
DRAWN AGW		DATE 8/5/92		PROJECT NO. ENG-111-0002-00-000		SHT. OF 1 OF 1		CN Geotech, Inc.		DWG. NO. E0037000	

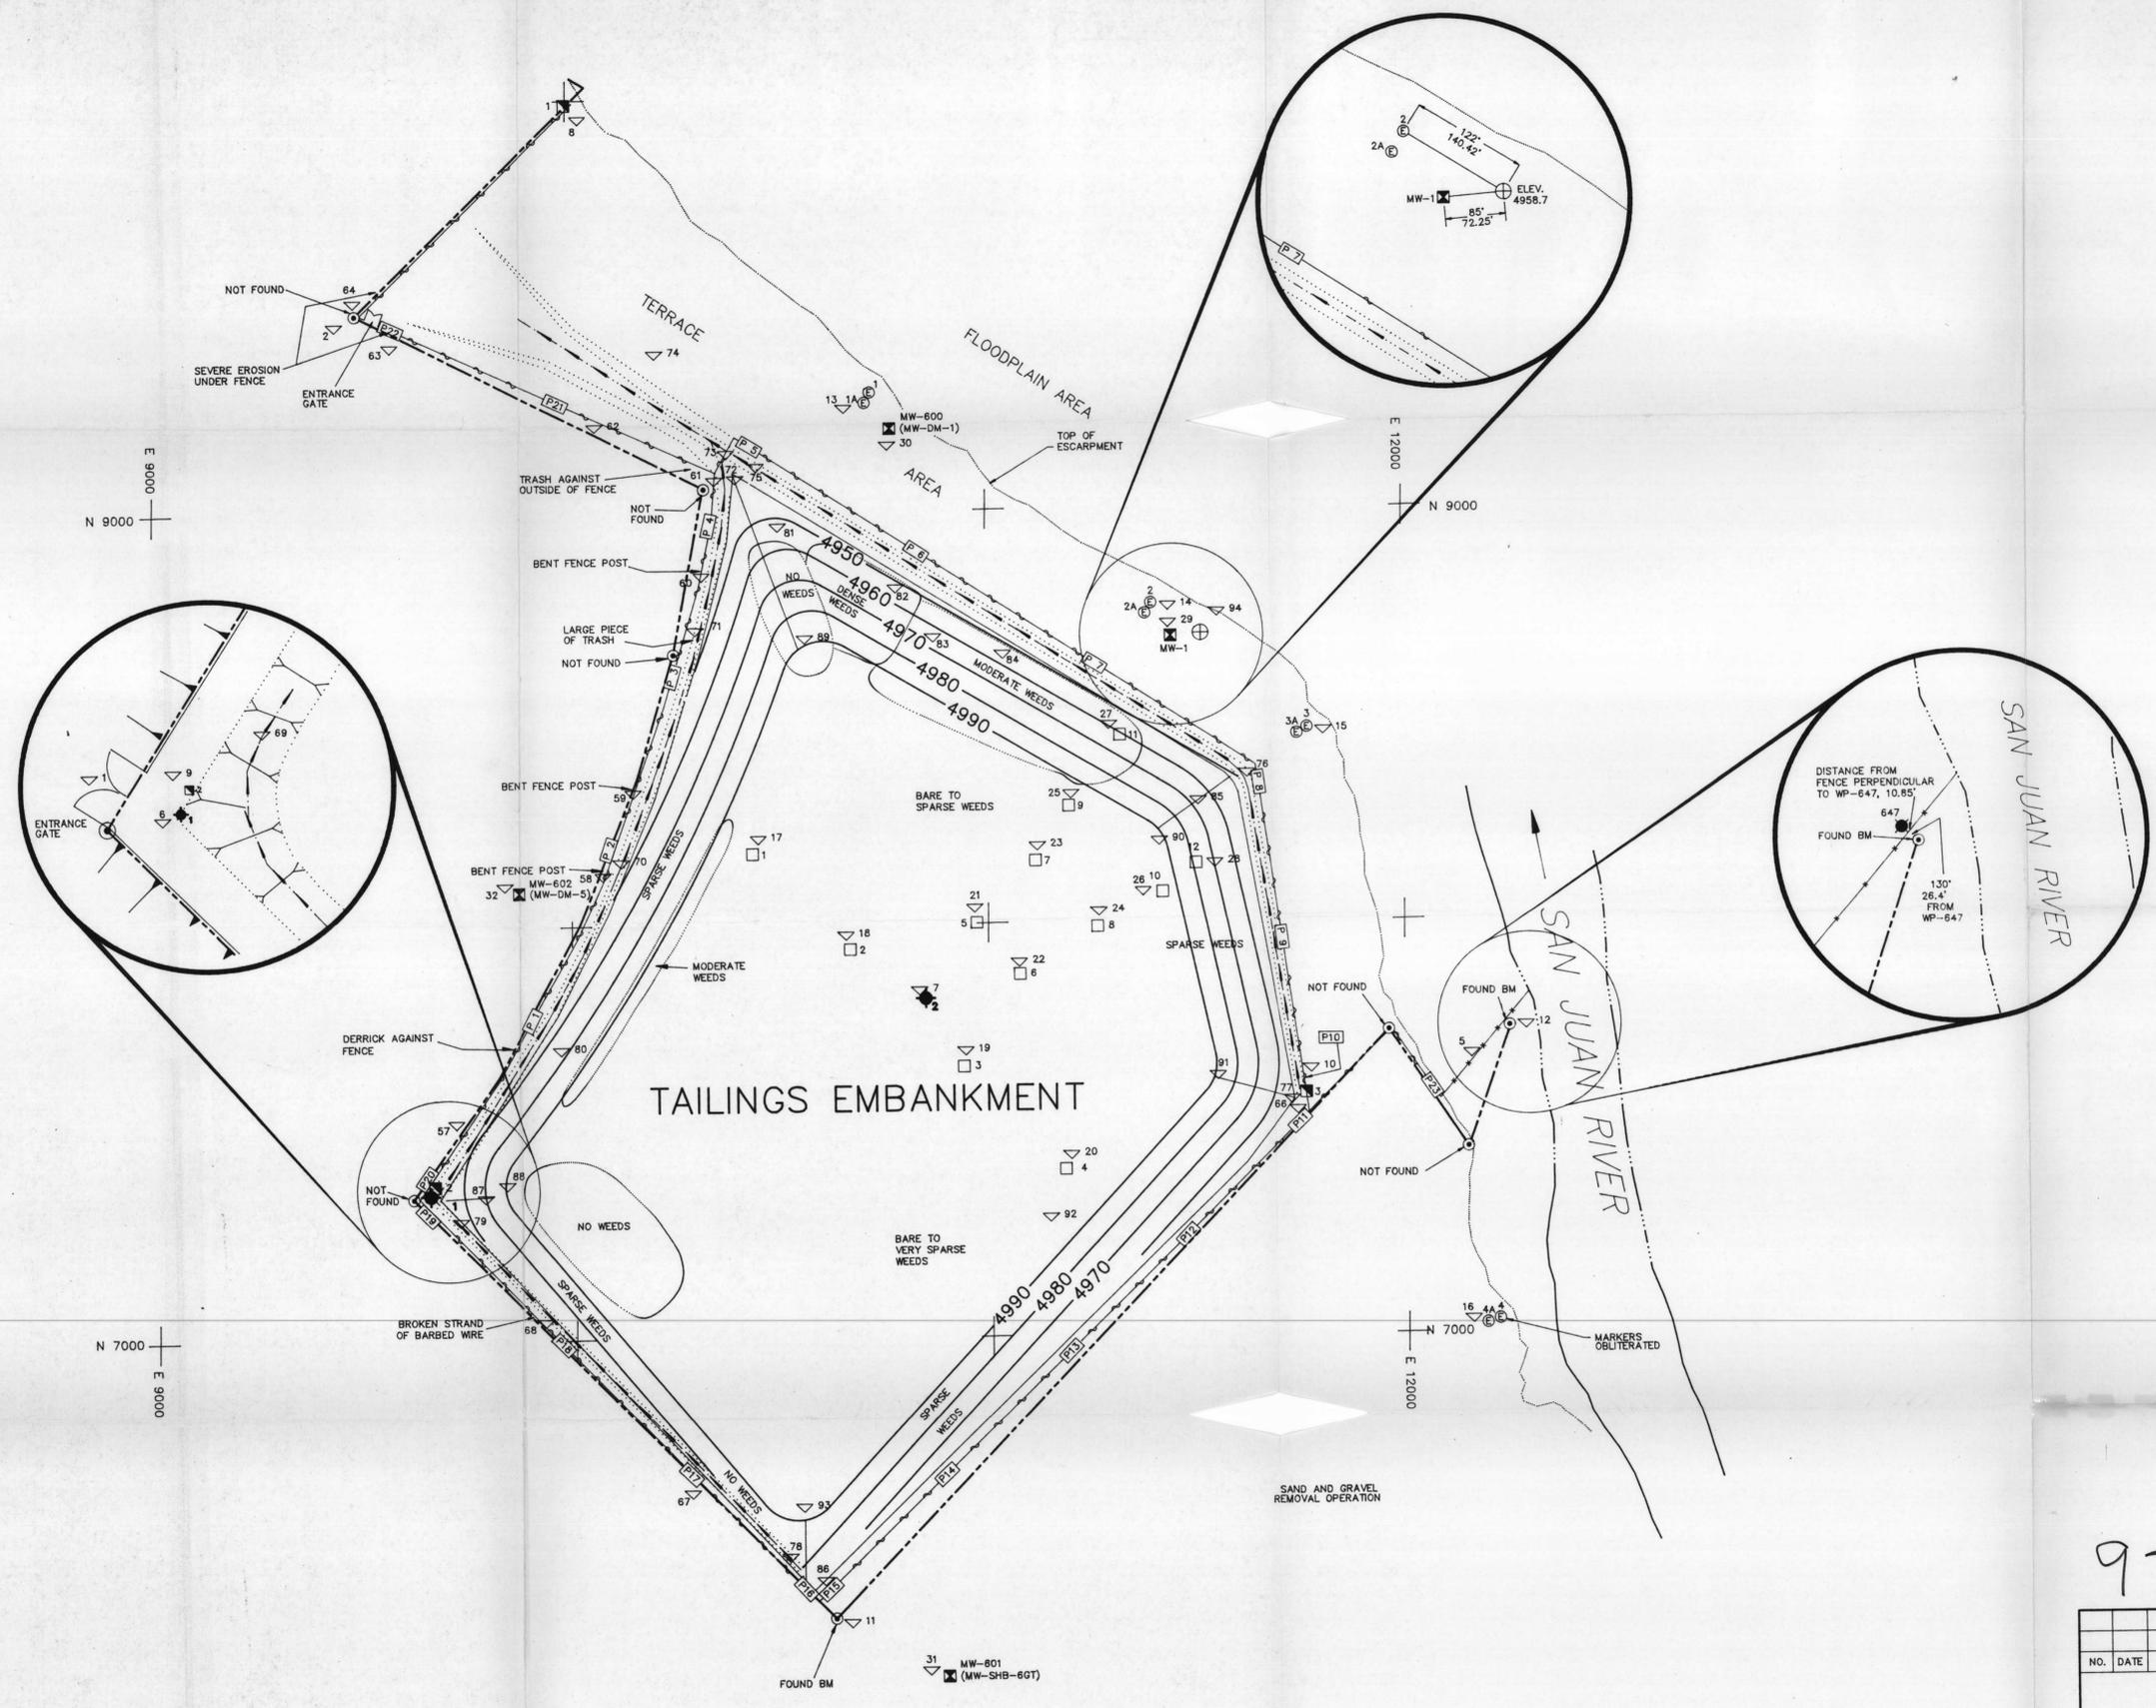

E 9000
N 9000

E 12000
N 9000

N 7000
E 9000

N 7000
E 12000

D-03