


9  
 0-G1069-H

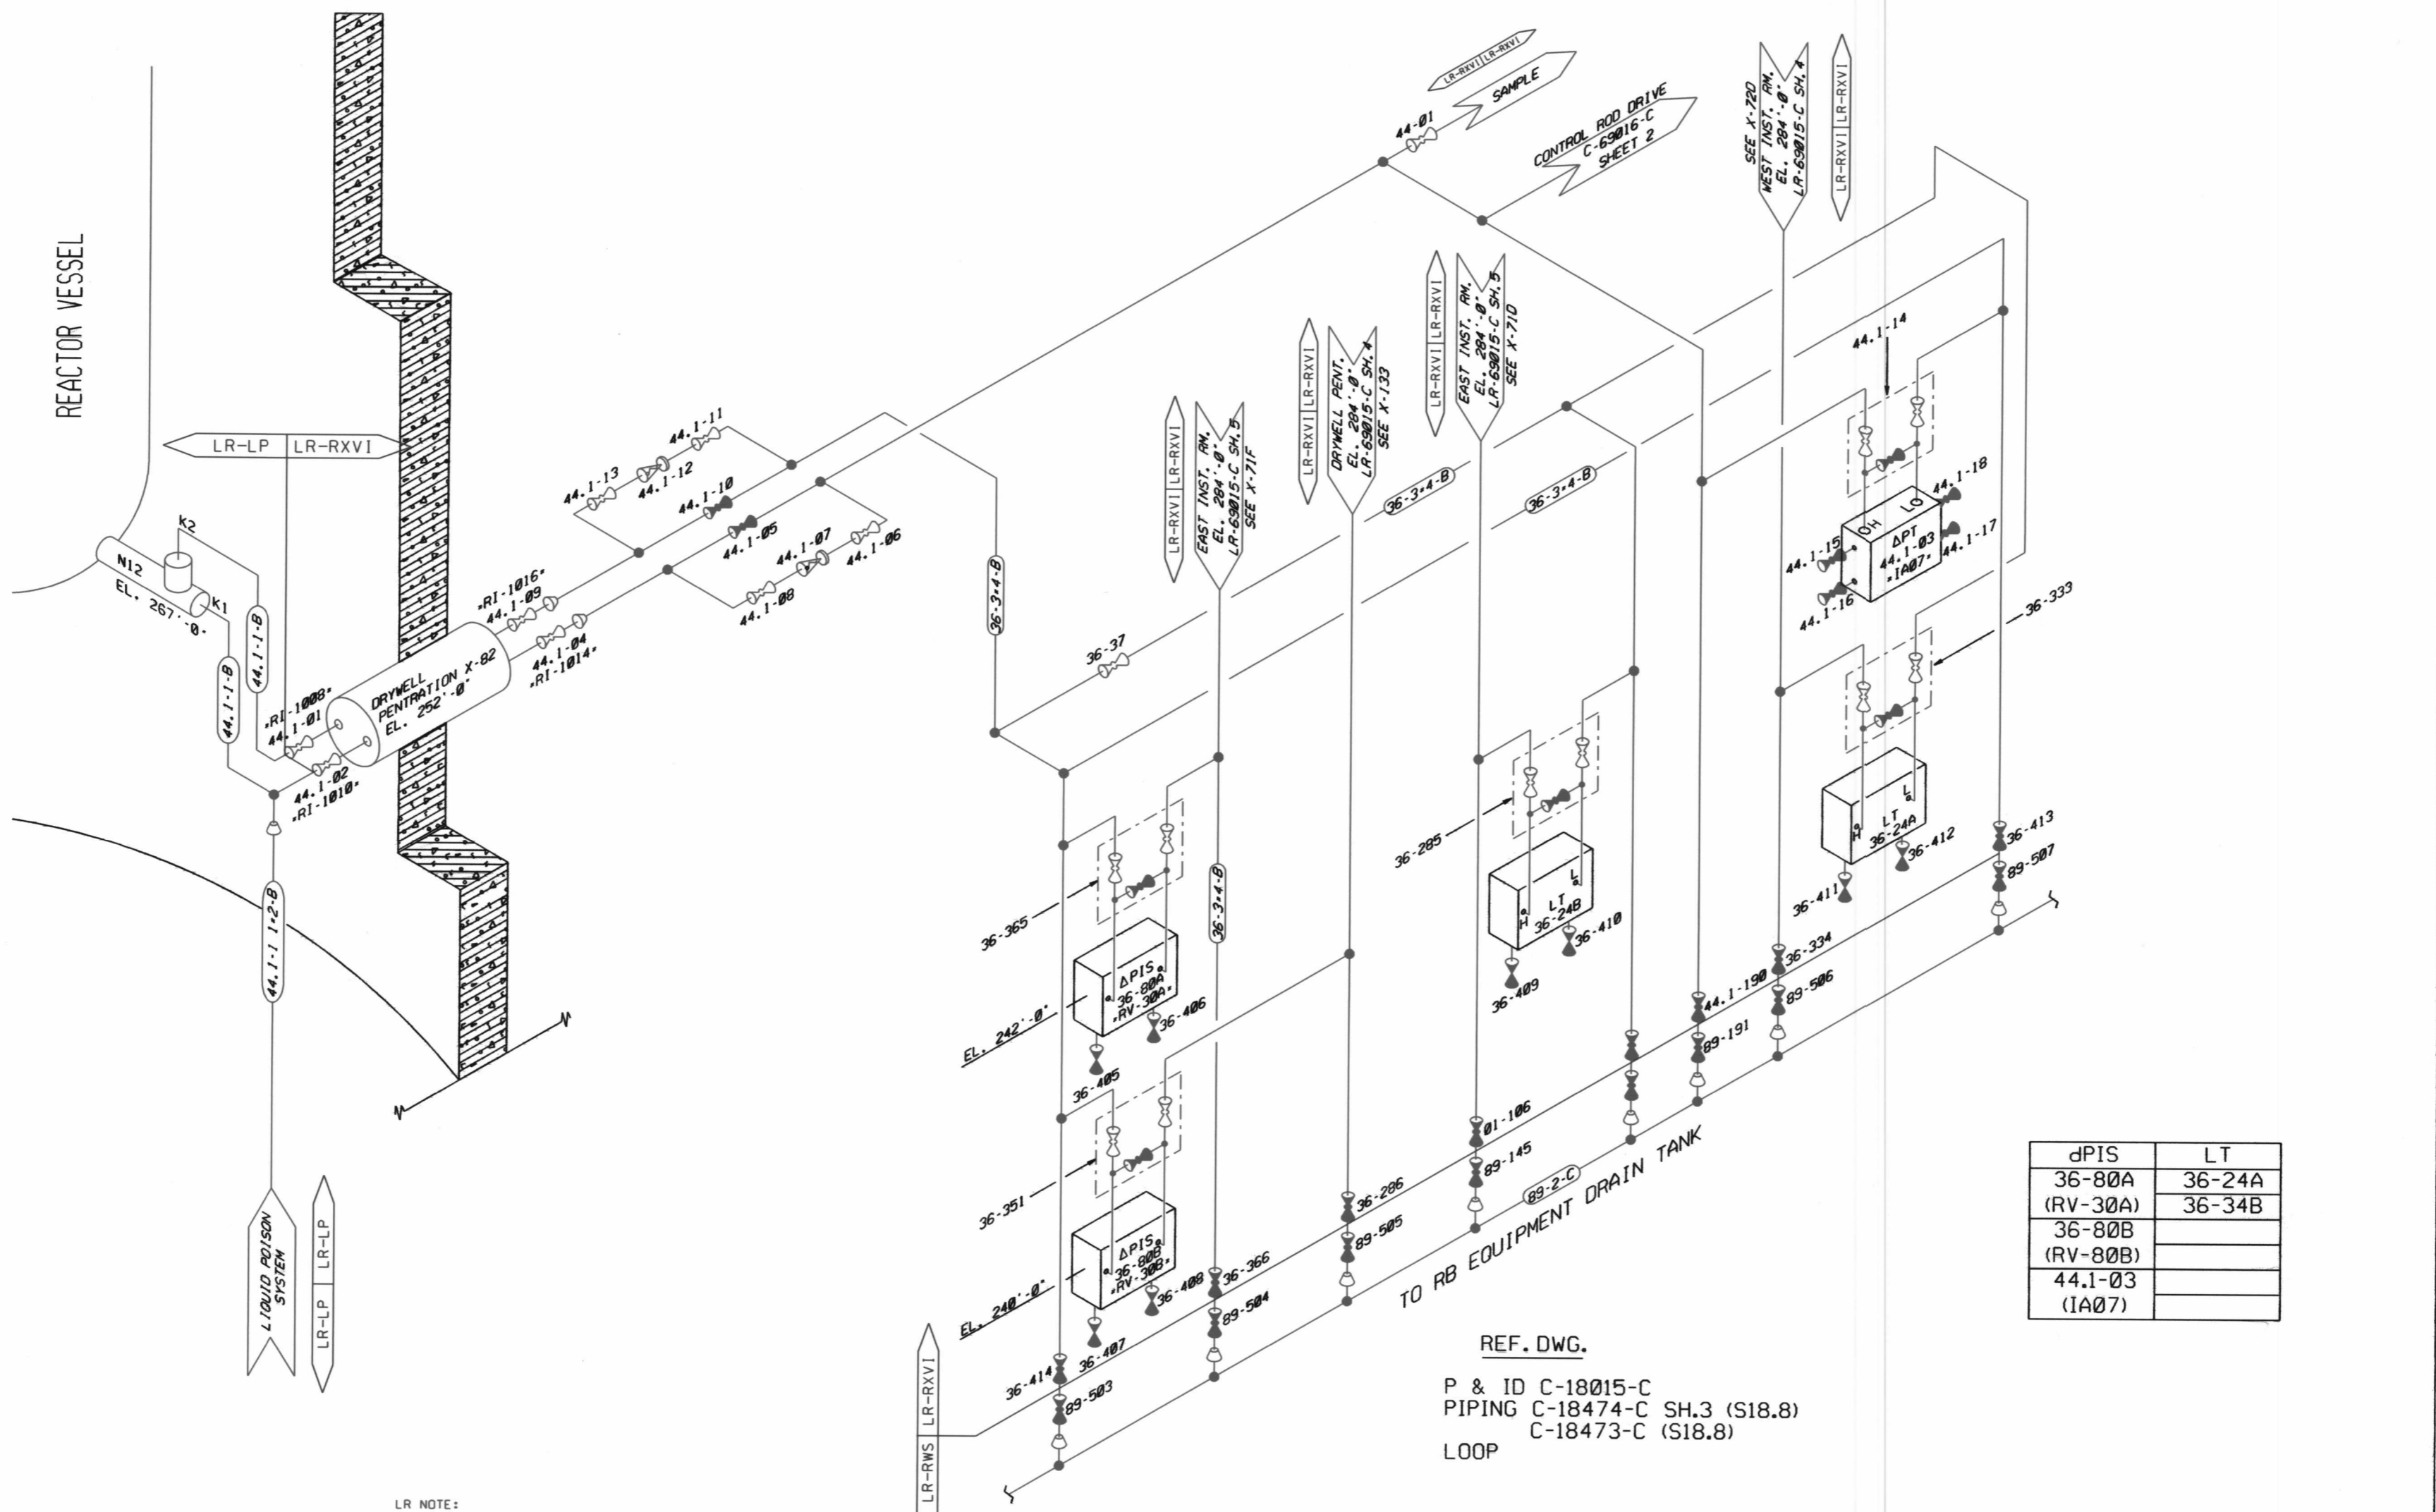

LR NOTE:  
 PLEASE REFER TO DRAWING LR-18000-C SHEETS 1 AND 2 FOR  
 LR BOUNDARY DRAWING NOTES, SYMBOLS, AND ACRONYMS.

REF. DWG.  
 P & ID C-18015-C  
 PIPING C-18474-C SH.3 (S18.8)  
 LOOP C-18473-C (S18.8)

| dPIS               | LT     |
|--------------------|--------|
| 36-80A<br>(RV-30A) | 36-24A |
| 36-80B<br>(RV-80B) | 36-34B |
| 44.1-03<br>(IA07)  |        |

NOTE: THIS DRAWING WAS CREATED USING  
 COMPUTER AIDED DRAFTING  
 DO NOT MAKE MANUAL CHANGES

|           |           |
|-----------|-----------|
| LT/36-83C | LT/36-84C |
| LT/36-83D | LT/36-84D |
| LT/36-21B | LT/36-21D |
|           | LT/36-78C |

| CONSTITUTION ENERGY GROUP |            | NINE MILE POINT NUCLEAR STATION UNIT NO. 1 |    |
|---------------------------|------------|--------------------------------------------|----|
| APP                       | APP        | REACTOR VESSEL LEVEL AND CORE dP           |    |
| DATE                      | DATE       | LOWER INST. ROOM RB EL. 237'-0"            |    |
| INSTRUMENT DIAGRAM        |            |                                            |    |
| SCALE                     | DWG NO     | INDEX                                      | SH |
| NONE                      | LR-69015-C | 3-N2-S18.8                                 | 6  |

1093