

RECEIVED  
REGION 1

2006 OCT 10 PM 1:19

October 6, 2006

U.S. Nuclear Regulatory Commission  
Nuclear Materials Safety Branch  
Radioactive Material Licensing  
Region I  
475 Allendale Road  
King of Prussia, PA 19406-1415

Br. 1

RE: 37-30623-01

03035649

Dear License Reviewer:

Please amend the above referenced material license to reflect the following modification:

1. Amend to add a new location of use under Licensee Condition 9 to be 995 Greentree Road Pittsburgh, PA 15220.

We are constructing a new building and want to include a nuclear camera suite and nuclear hot lab. Appendix A shows the first floor of the new building. Appendix B shows the nuclear camera suite and nuclear hot lab within the facility. The walls of the restricted areas (marked on both appendices) are drywall material and there is lead in the wall separating the nuclear suite and the x-ray room.

We are planning to purchase and install a Toshiba GCA-7100A gamma camera (or equivalent). Further, we will ensure the proper materials are on-hand for a quality radiation safety program equivalent to our current licensure status e.g. survey meters, L-block, dose calibrator, sources, etc.

All other items relating to our radioactive material license and established radiation safety program remain unchanged at this time.

Please contact me at 724.883.3000 regarding any questions and/or concerns, you may have. **Thank you for your prompt assistance regarding this matter.**


Sincerely,



Jayesh Gosai, MD  
Chief Executive Officer  
Lions Medical Center d/b/a HighField Imaging

Enclosures: Appendix A and B


139641  
NMSS/RGNI MATERIALS-C02

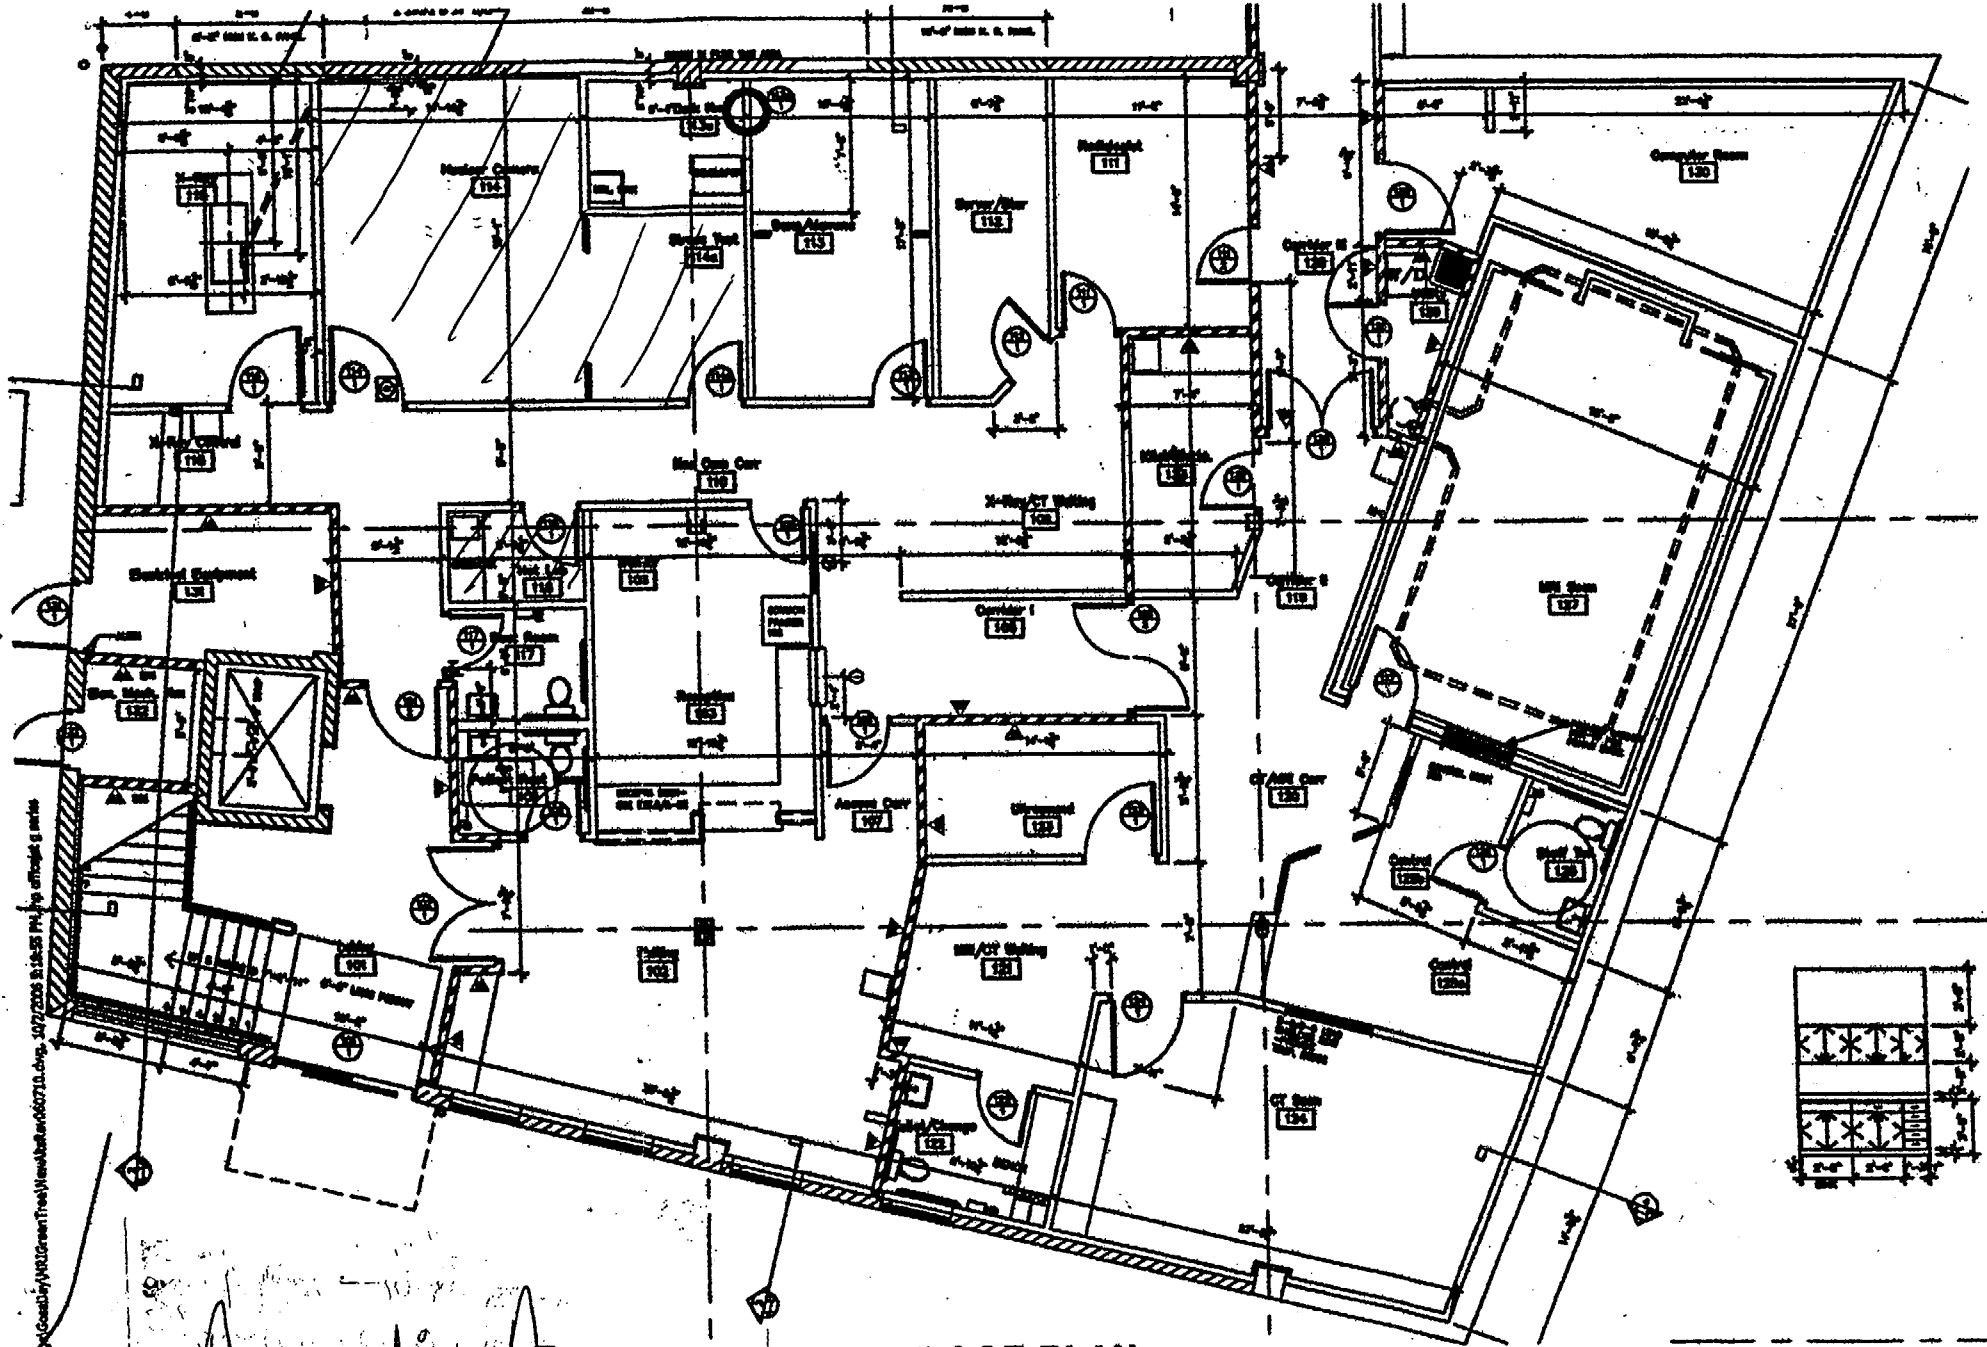


C:\My Documents\Geospatial\GIS\GreenTree\NewAbell\60711.dwg, 10/7/2008 8:18:55 PM by: sffisher & mario

Appendix A

**FIRST FLOOR PLAN**  
SCALE: NONE

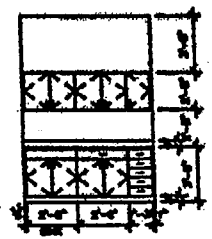

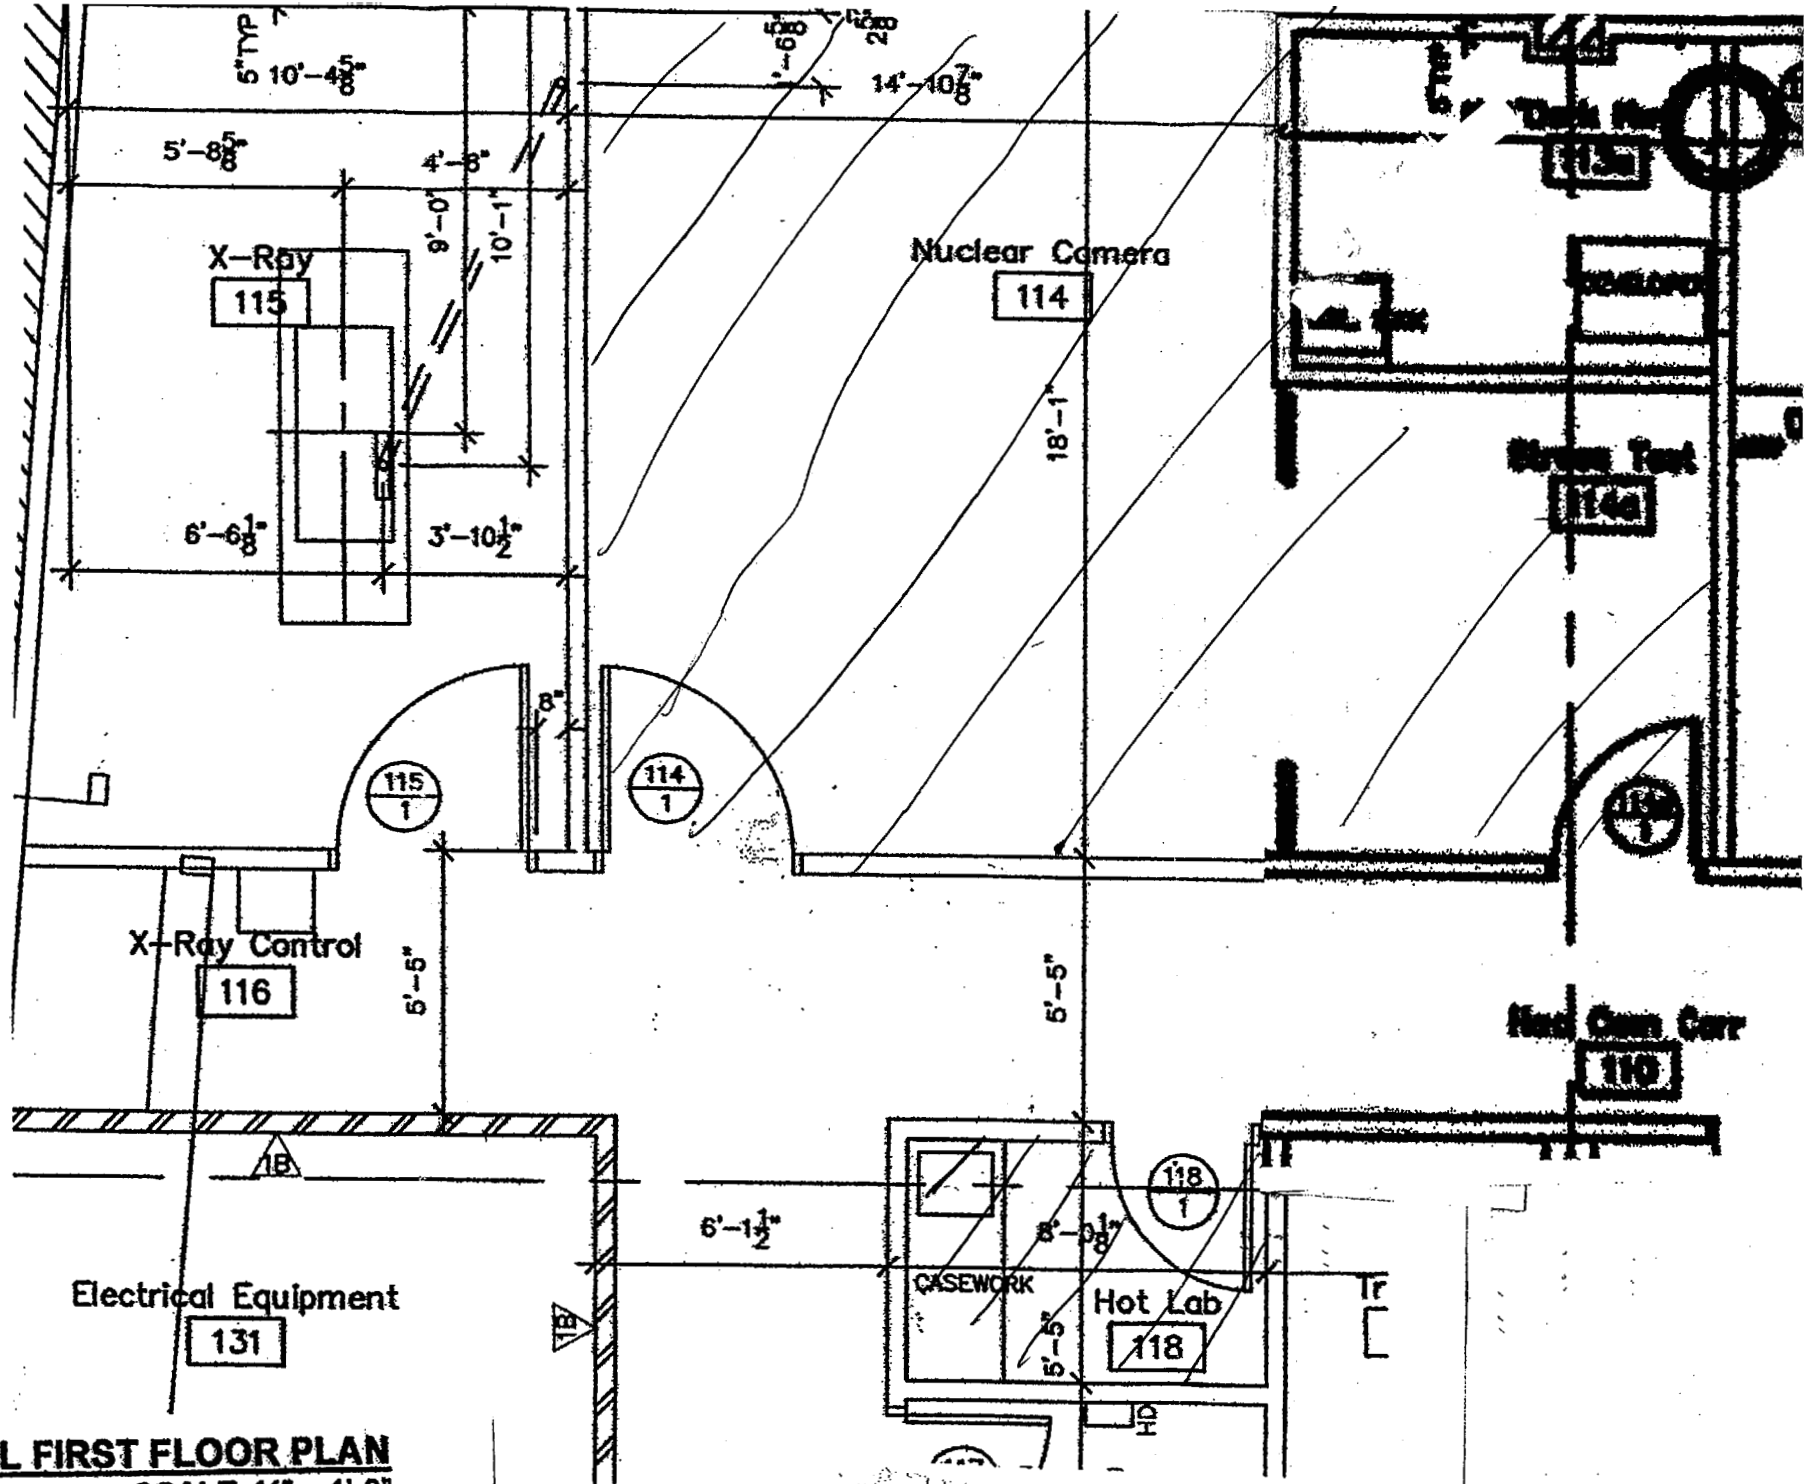

**PARTIAL FIRST FLOOR PLAN**  
 SCALE: 1/4" = 1'-0"

Appendix B

This is to acknowledge the receipt of your letter/application dated

10/6/2006, and to inform you that the initial processing which includes an administrative review has been performed.

Amendment 37-30623-01 There were no administrative omissions. Your application was assigned to a technical reviewer. Please note that the technical review may identify additional omissions or require additional information.

Please provide to this office within 30 days of your receipt of this card

---

A copy of your action has been forwarded to our License Fee & Accounts Receivable Branch, who will contact you separately if there is a fee issue involved.

Your action has been assigned **Mail Control Number** 139541.  
When calling to inquire about this action, please refer to this control number.  
You may call us on (610) 337-5398, or 337-5260.