

**LEGEND**

	NEW PROPOSED STRUCTURE LOCATION
	PREVIOUS STRUCTURE LOCATION
	EXISTING WETLANDS

NOT FOR CONSTRUCTION

NON-SAFETY RELATED

**NOTES**



UNDERGROUND OR EMBEDDED UTILITIES MAY BE LOCATED WITHIN OR ADJACENT TO THE AREA IN WHICH EXCAVATION, DEMOLITION, FOUNDATION, OR MODIFICATION WORK IS TO BE PERFORMED.

REFERENCES RELATING TO THE UNDERGROUND OR EMBEDDED UTILITIES ARE PROVIDED TO ASSIST THE CONTRACTOR/INSTALLER IN THE FIELD LOCATING THOSE UTILITIES AND OTHER POSSIBLE UNDERGROUND OR EMBEDDED INTERFERENCES WITH THE WORK.

THE CONTRACTOR/INSTALLER SHALL EXERCISE DUE CAUTION DURING ALL EXCAVATION/FOUNDATION/DEMOLITION WORK.

CONTRACTOR/INSTALLER SHALL TAKE ALL APPROPRIATE PRECAUTIONS TO ENSURE THE SAFETY OF ALL PEOPLE LOCATED ON THE WORK SITE, INCLUDING CONTRACTOR'S/INSTALLER'S PERSONNEL (OR THAT OF ITS SUBCONTRACTOR(S)) PERFORMING THE WORK.

**REFERENCE DRAWINGS**

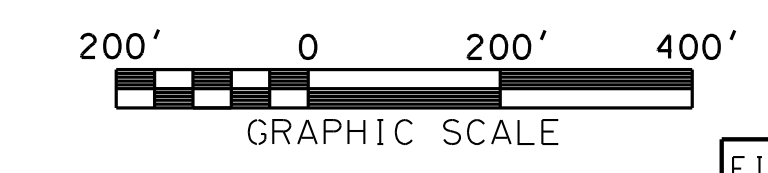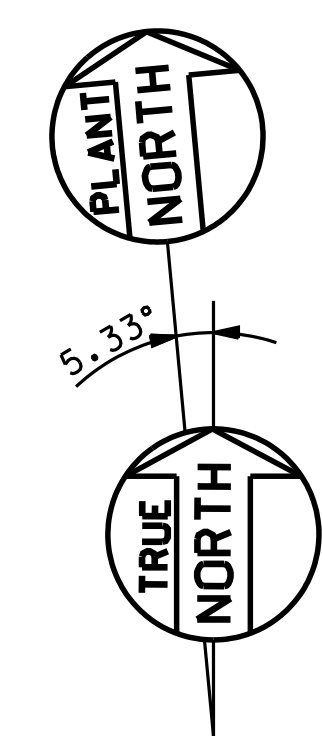

FILENAME: sk-12198-400-003.dgn

DRAWING RELEASE RECORD						DRAWING RELEASE RECORD					
REV.	DATE REL'D.	PREPARED	REVIEWED	APPROVED	PURPOSE	REV.	DATE REL'D.	PREPARED	REVIEWED	APPROVED	PURPOSE
0	XX-XX-2009	ND/ALS	R. COOK		XXXX						

SCALE 1"=200'	<b>NEW &amp; PREVIOUS POWERBLOCK LOCATION PLAN</b> 
PROJECT NUMBER 12198-415	
<b>BELL BEND NUCLEAR POWER PLANT</b> <b>UNISTAR NUCLEAR PENNSYLVANIA</b>	
DRAWING NO. SK-12198-400-003	REV. 0
SHEET OF	

Z:\5512\062538\01\#M\DWG\Bell B... 11/24/2009 2:53:51 PM