




LEGEND:
 — CLEAN BORROW SURFACE
 - - - EXISTING SURFACE

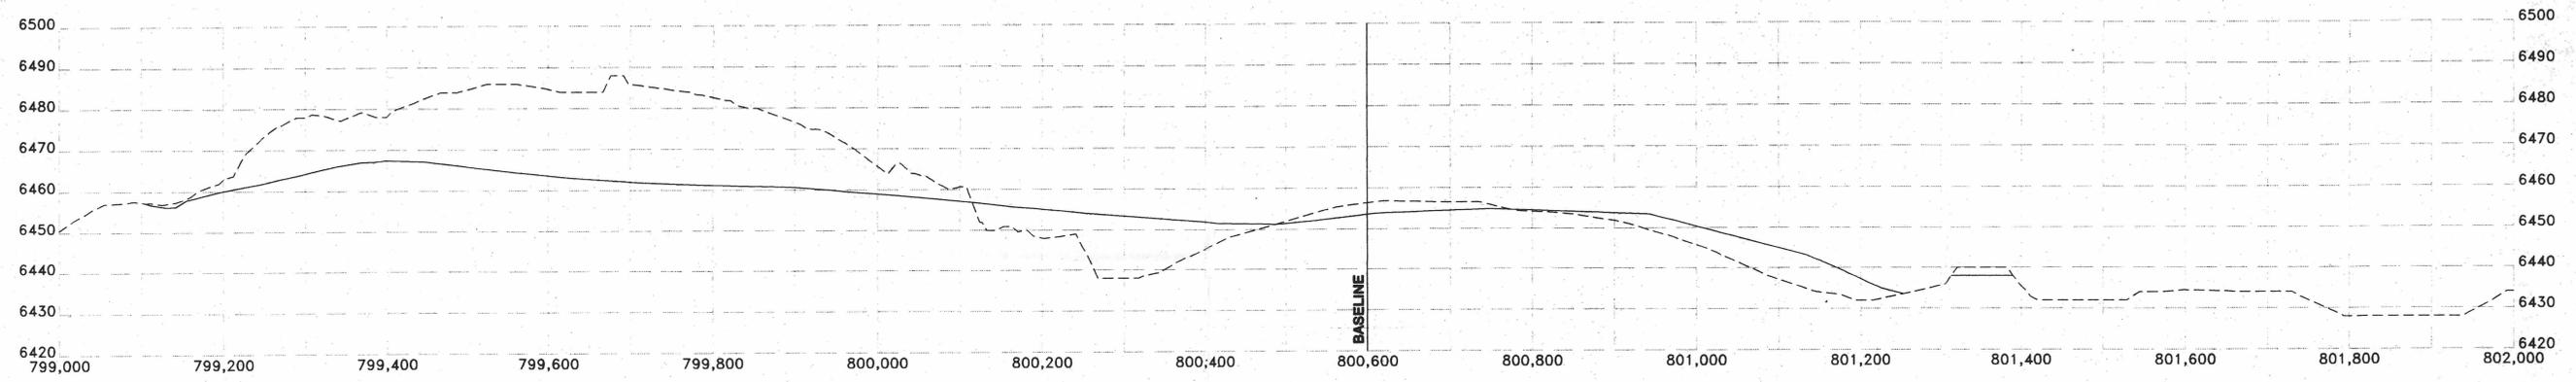

SECTION AT NORTHING 780,300

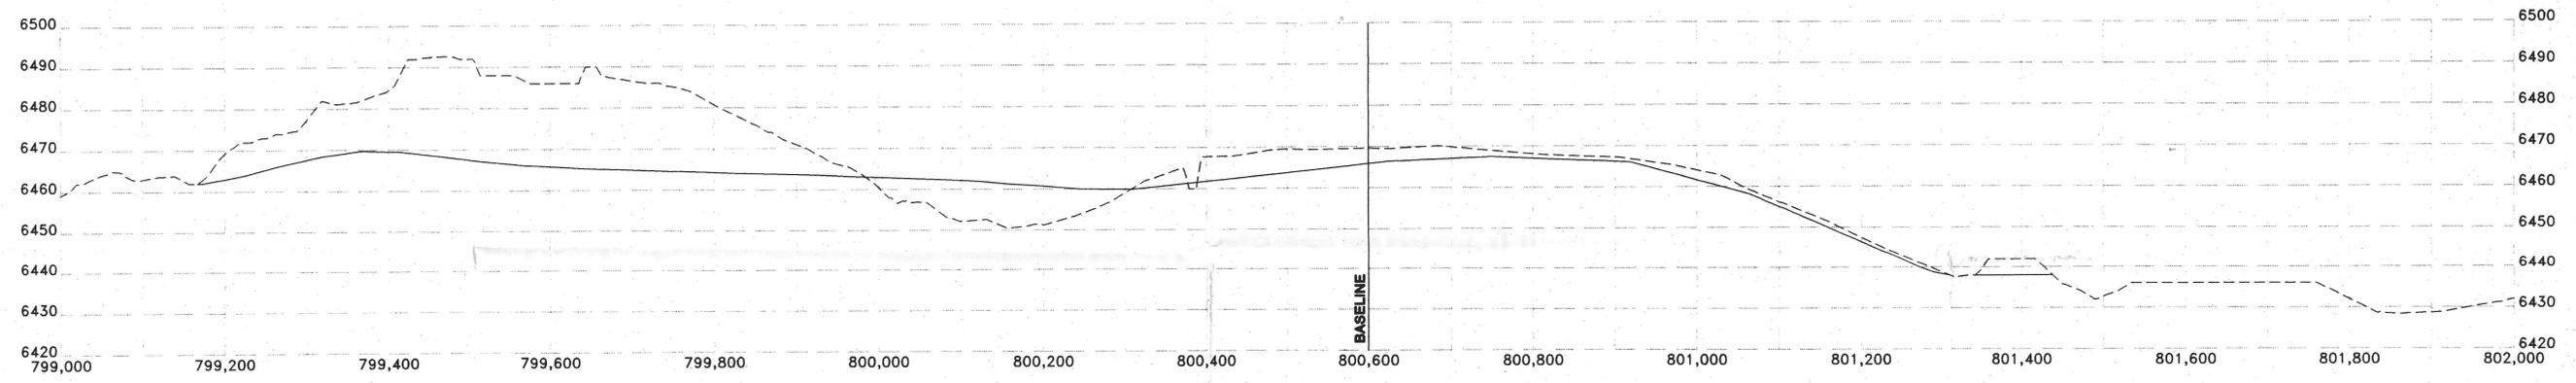

SECTION AT NORTHING 780,200

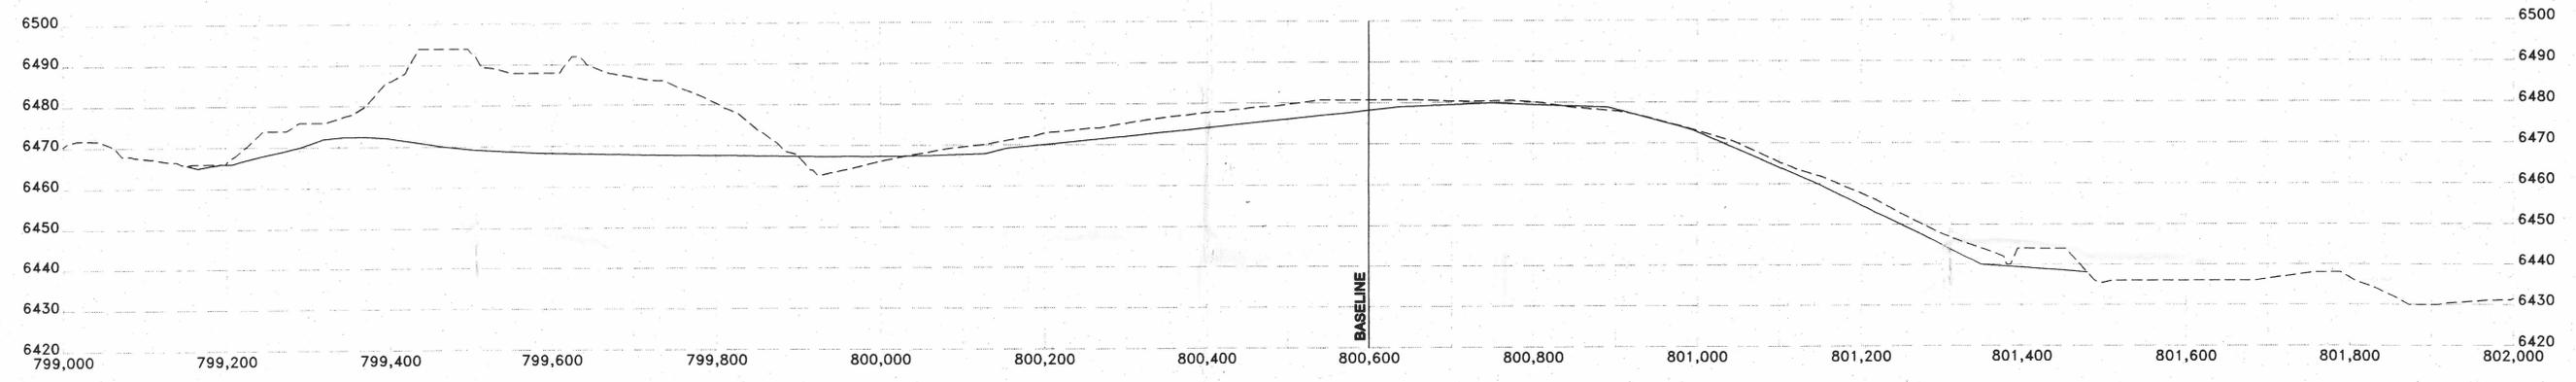

SECTION AT NORTHING 780,100

ANSTEC APERTURE CARD
 HORIZONTAL SCALE: T=100'
 VERTICAL SCALE: T=20'
 (5 TIMES VERTICAL EXAGGERATION)

NO	DESCRIPTION	BY	CHKD.	APPROVED	DATE
1	PRELIMINARY DESIGN	RDP		KJB	11/95
2	SUBSTANTIAL DESIGN	RDP		KJB	3/96

DRAWING NO.	DRAWING TITLE
17	POND #2 BASELINE CROSS SECTION

ENGINEERING RECORD	BY	DATE
RADON BARRIER	TEK	1/96
GRADING PLAN	KJB	2/96

PREPARED BY

 SHEPHERD MILLER INCORPORATED
 PHONE 800 837-6667
 2025 WESTLAND ROAD
 CHENAYNE, WY 82001

PREPARED FOR
WYOMING DEPARTMENT OF ENVIRONMENTAL QUALITY LAND QUALITY DIVISION

TITLE
POND #2 CROSS SECTIONS
 NORTHING 780,300 TO 780,100

PROJECT: 04-428 DATE: MAR 20, 1996 DRAWING: 19 REVISION:

SCALE: 1" = 100' ROAD FILE: CROSS