


This drawing and the design it covers are the property of BECHTEL. They are hereby loaned and on the borrower's express agreement that they will not be reproduced, copied, issued, exhibited, or used except in the limited way and private use permitted by any written consent given by the lender to the borrower.

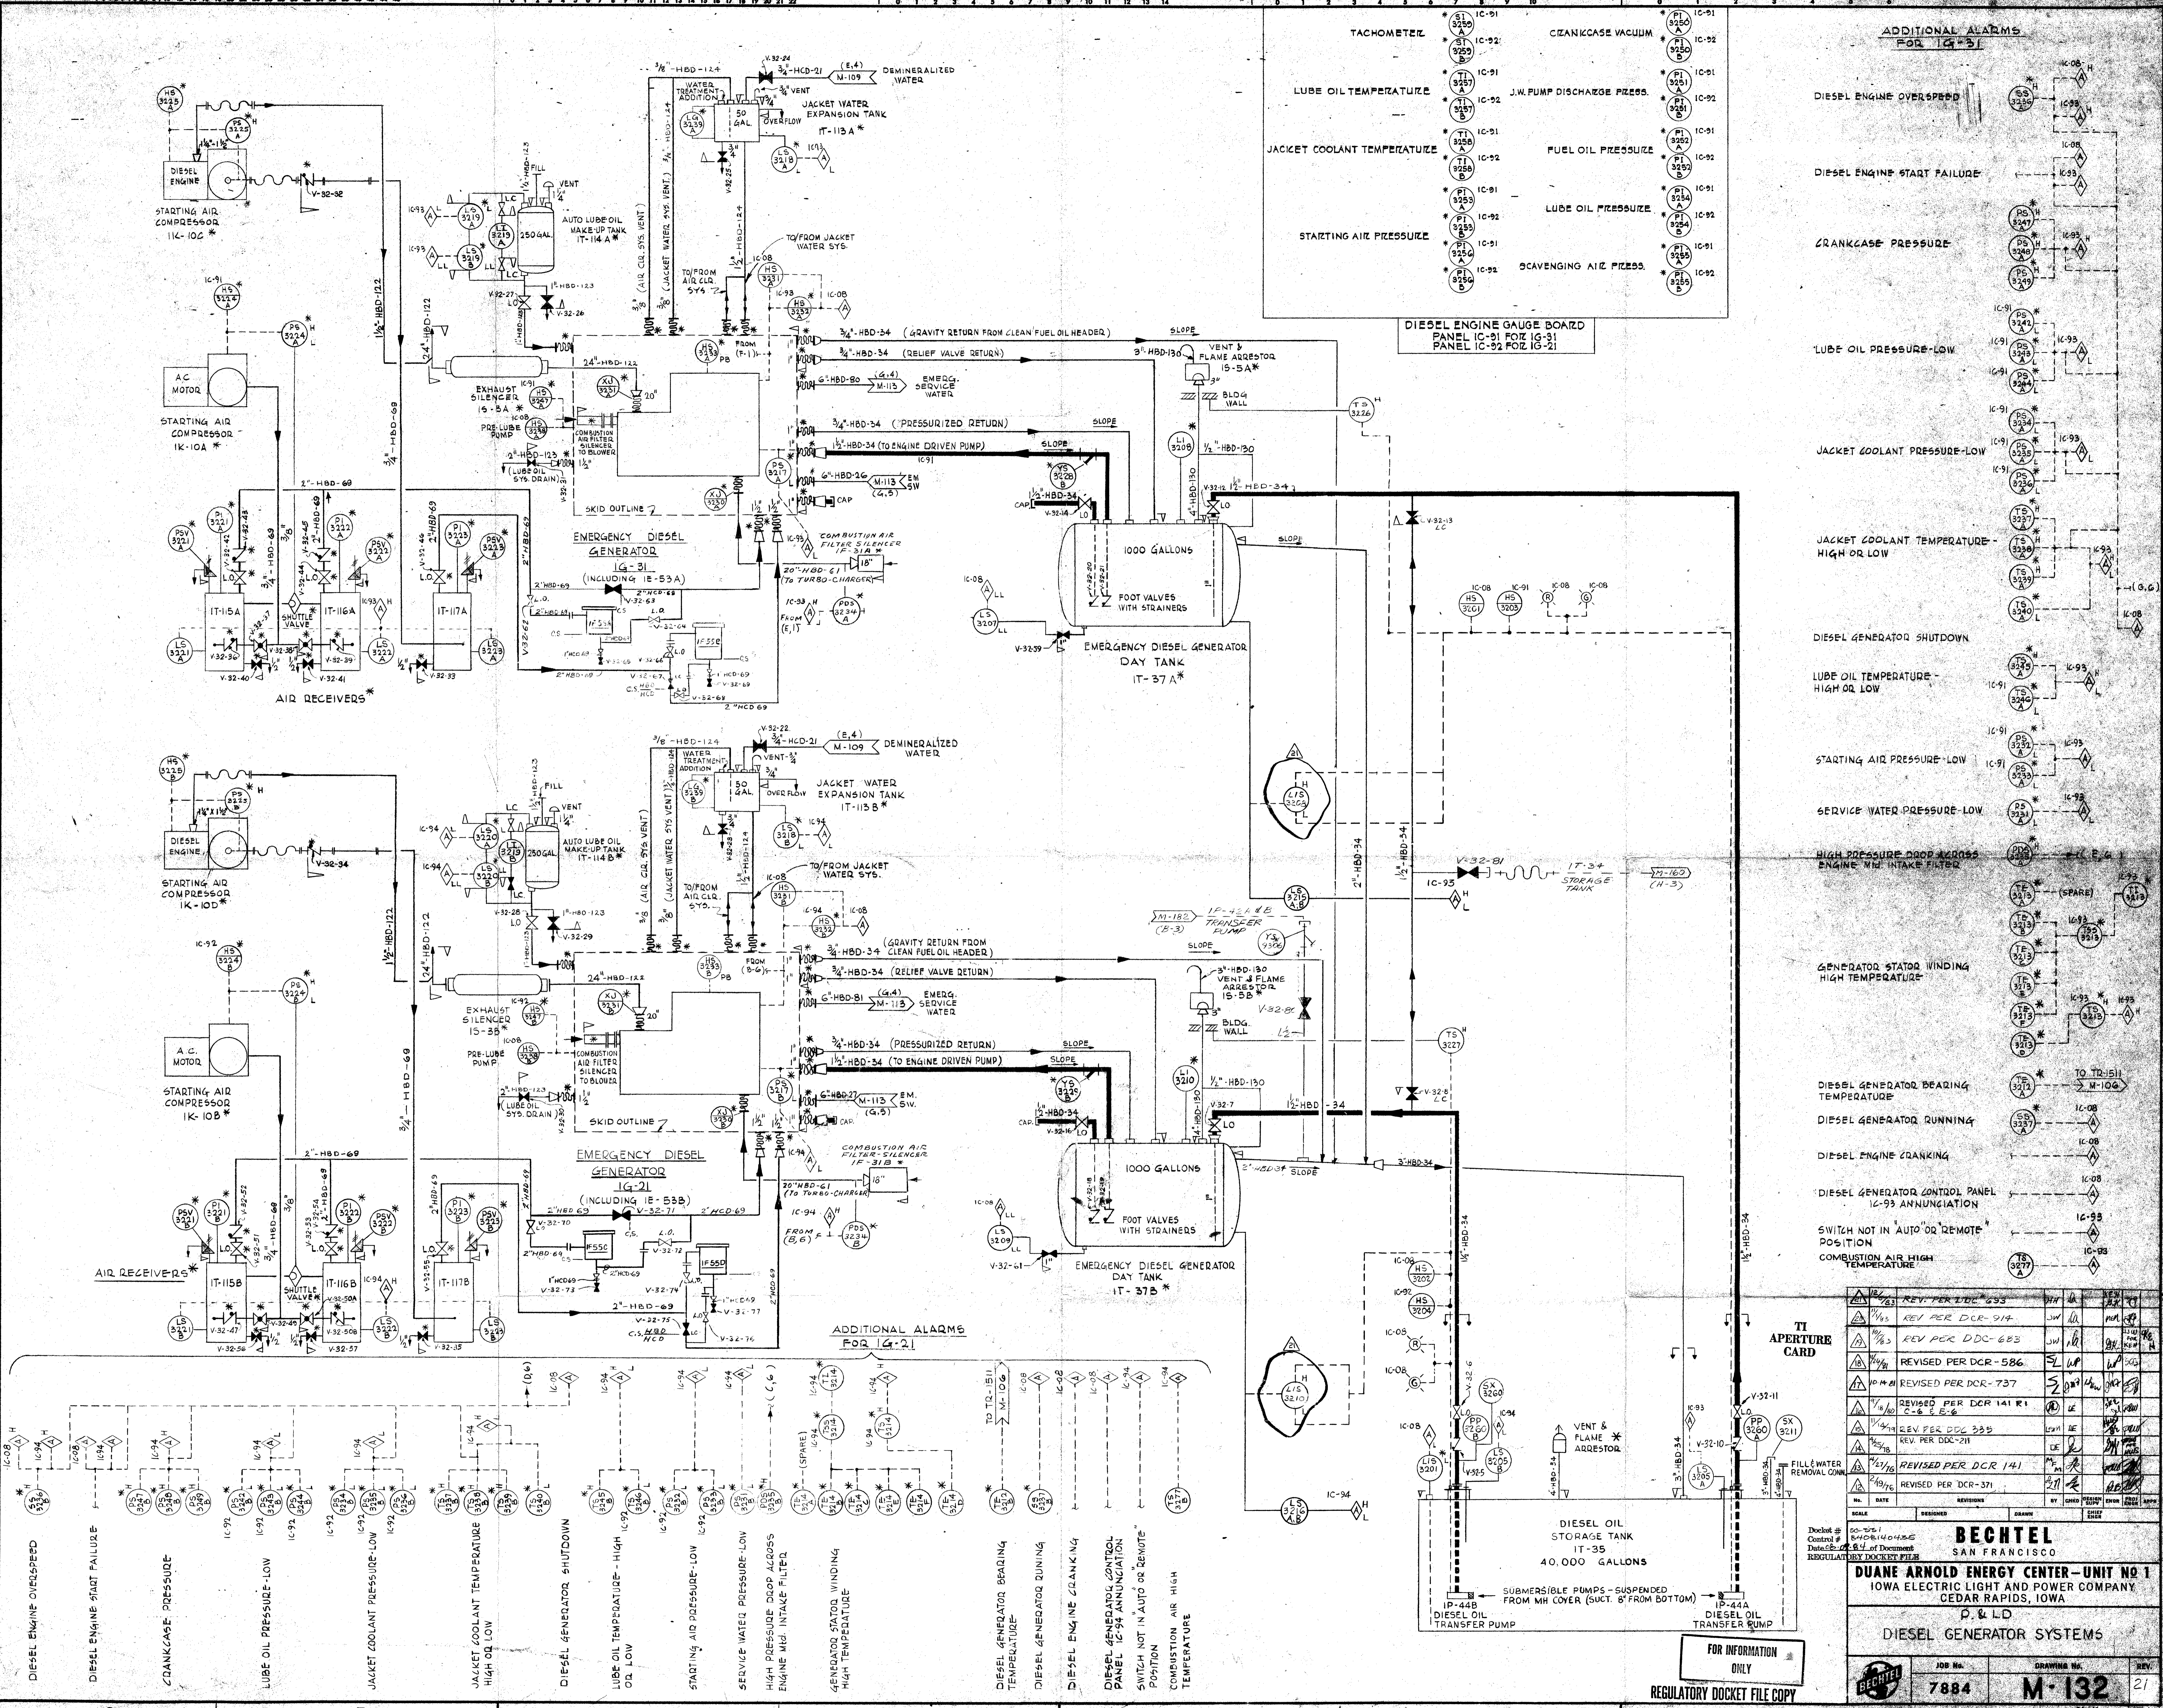

NO.	DATE	REVISIONS	BY	CHKD	APP'D	REASON
1/2/73		REV. PER DDC-633	JW	LD		
2/1/73		REV. PER DCR-914	JW	LD		
3/1/73		REV. PER DDC-683	JW	LD		
4/1/73		REVISED PER DCR-586	JW	LD		
5/1/73		REVISED PER DCR-737	JW	LD		
6/1/73		REVISED PER DCR 141 R 1	JW	LD		
7/1/73		REV. PER DDC 333	JW	LD		
8/1/73		REV. PER DDC-211	JW	LD		
9/1/73		REVISED PER DCR 141	JW	LD		
10/1/73		REVISED PER DCR-371	JW	LD		

**BECHTEL**  
 SAN FRANCISCO  
**DUANE ARNOLD ENERGY CENTER - UNIT NO. 1**  
 IOWA ELECTRIC LIGHT AND POWER COMPANY  
 CEDAR RAPIDS, IOWA  
 P. & LD  
**DIESEL GENERATOR SYSTEMS**

50-27-1  
 6408140425  
 Date: 10/2/73  
 Regulatory Docket File

DIESEL OIL STORAGE TANK IT-35 40,000 GALLONS  
 DIESEL OIL TRANSFER PUMP  
 SUBMERSIBLE PUMPS - SUSPENDED FROM MH COVER (SUCTION FROM BOTTOM)

**FOR INFORMATION ONLY**  
 REGULATORY DOCKET FILE COPY

JOB No.	DRAWING No.	REV.
7884	M-132	21