



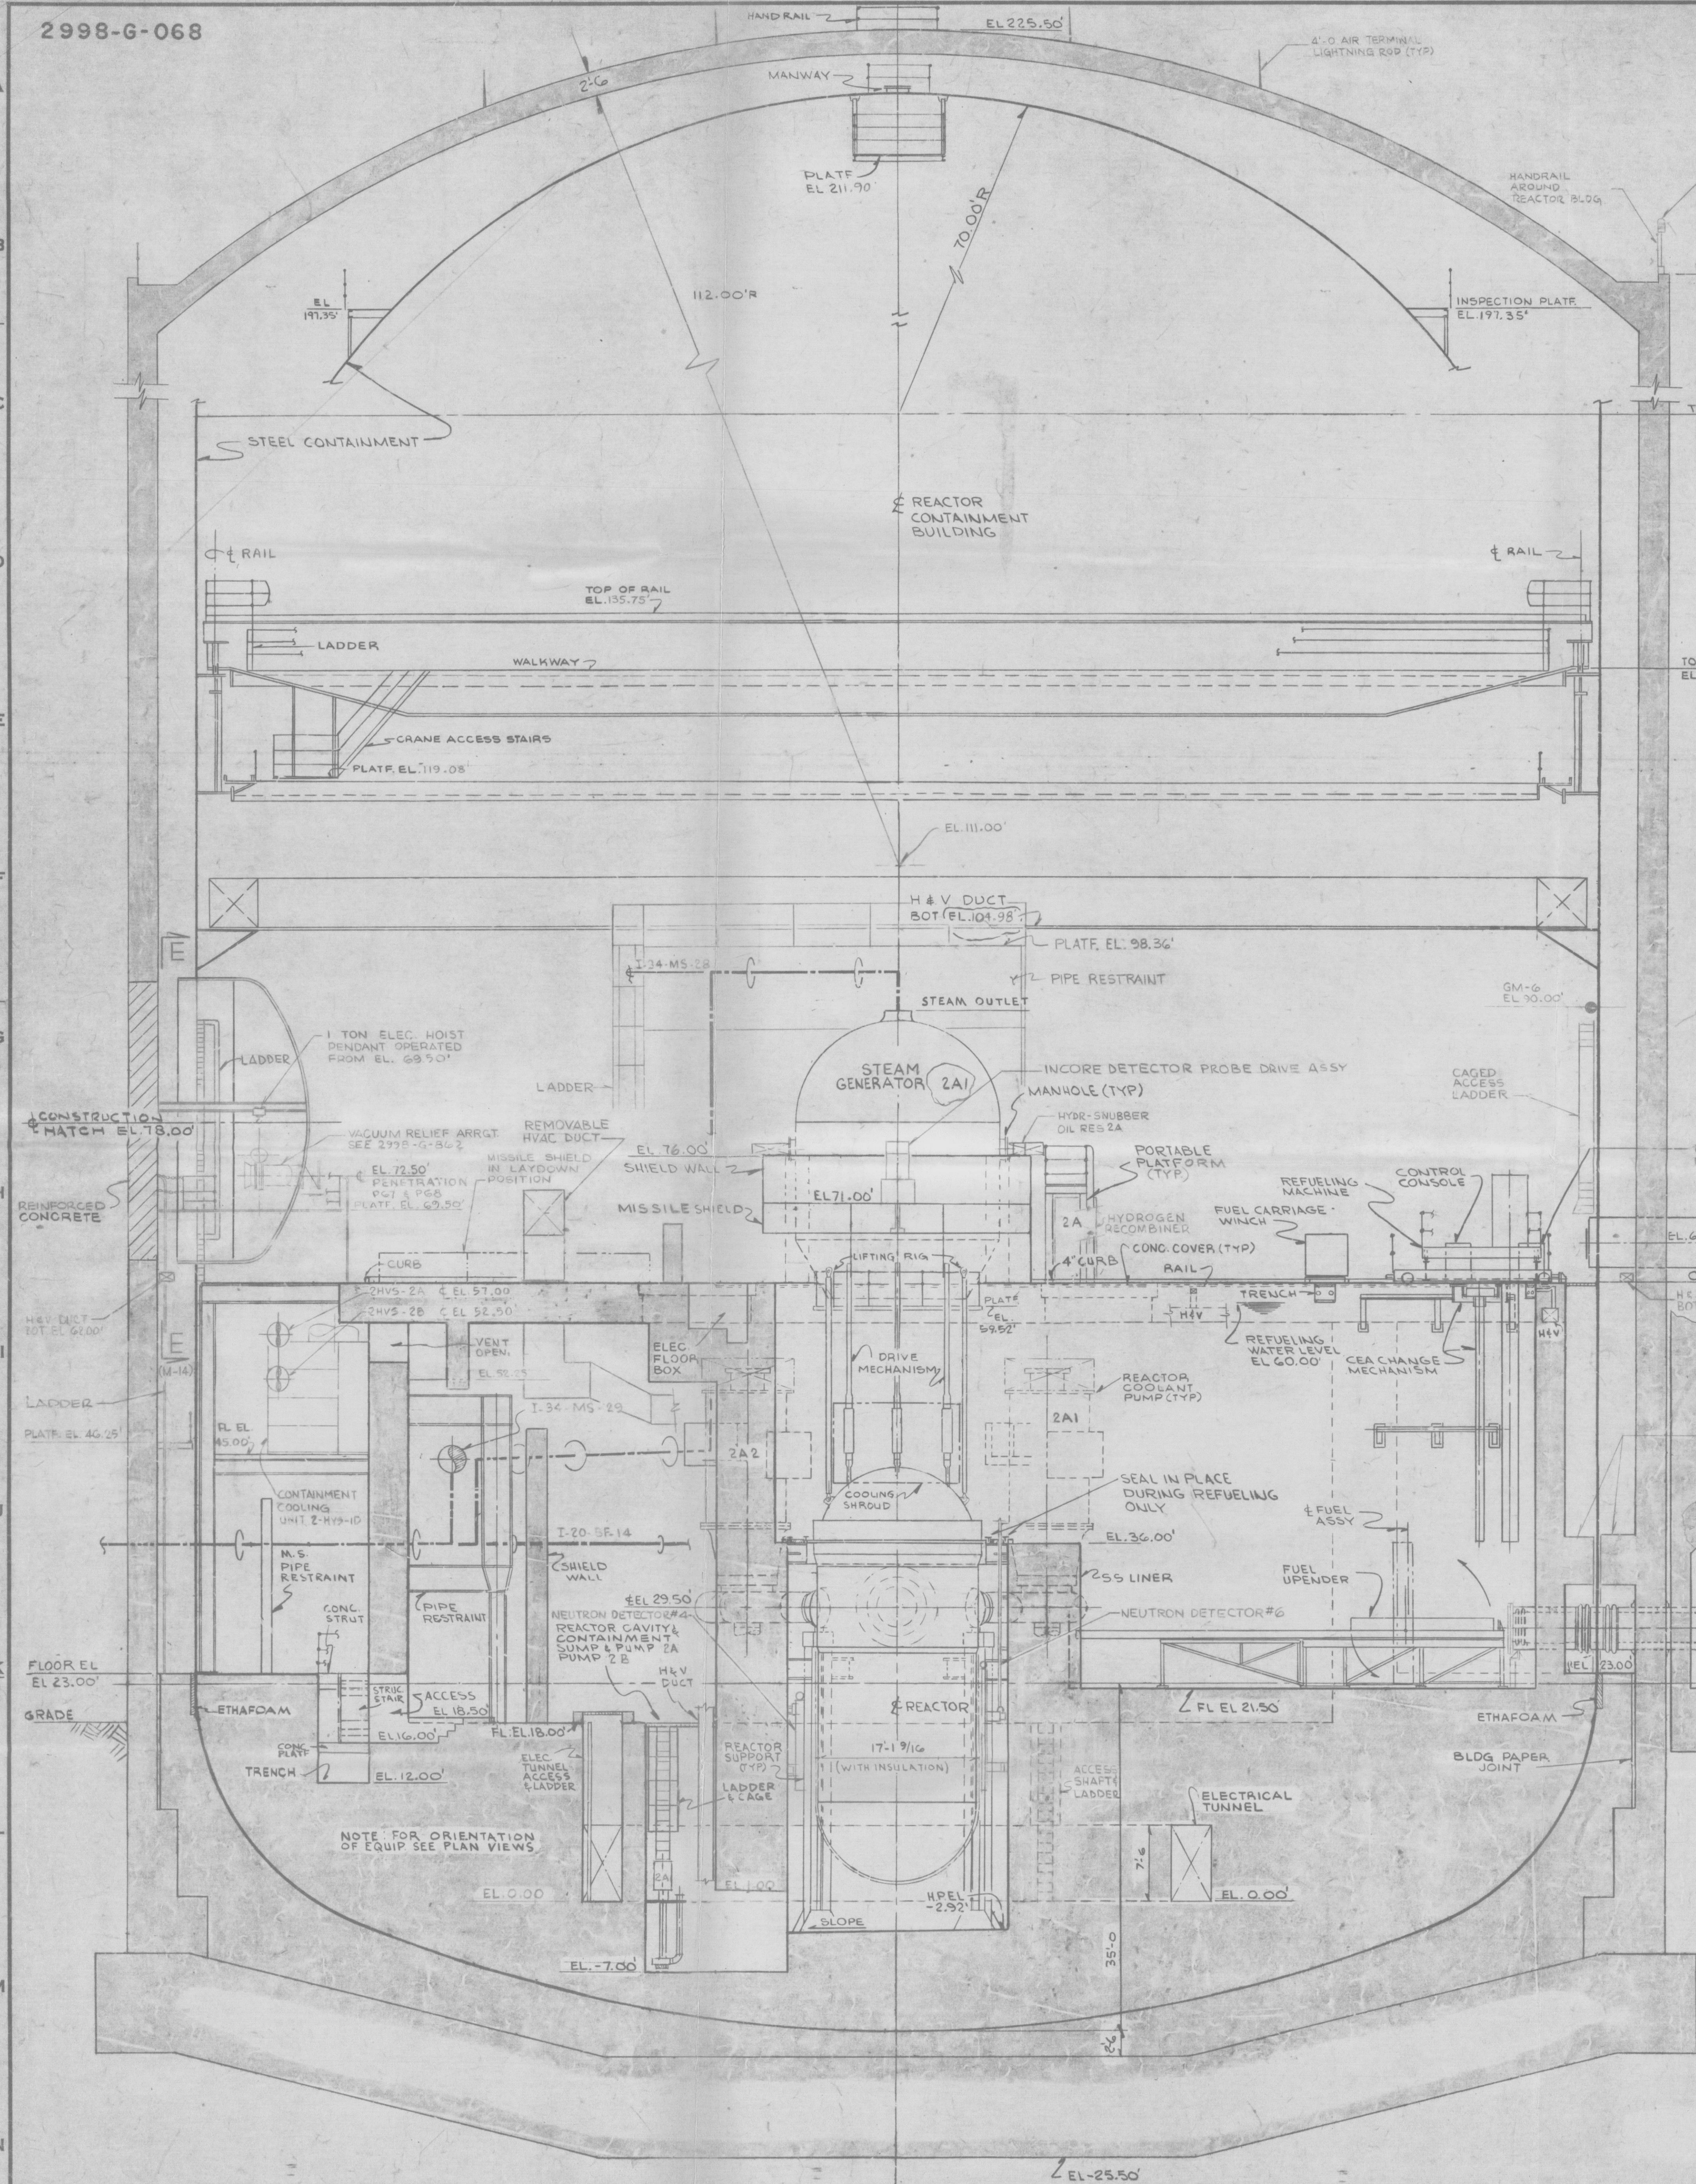


SECTION B-B

DWG 2998-G-065 (M-5) (M-16)
DWG 2998-G-066 (AG)

AVIATION LIGHTING
EL 200.42'
TANGENT LINE EL 149.00'
EL 197.35'
EL 225.50'
EL 211.70'
EL 191.35'

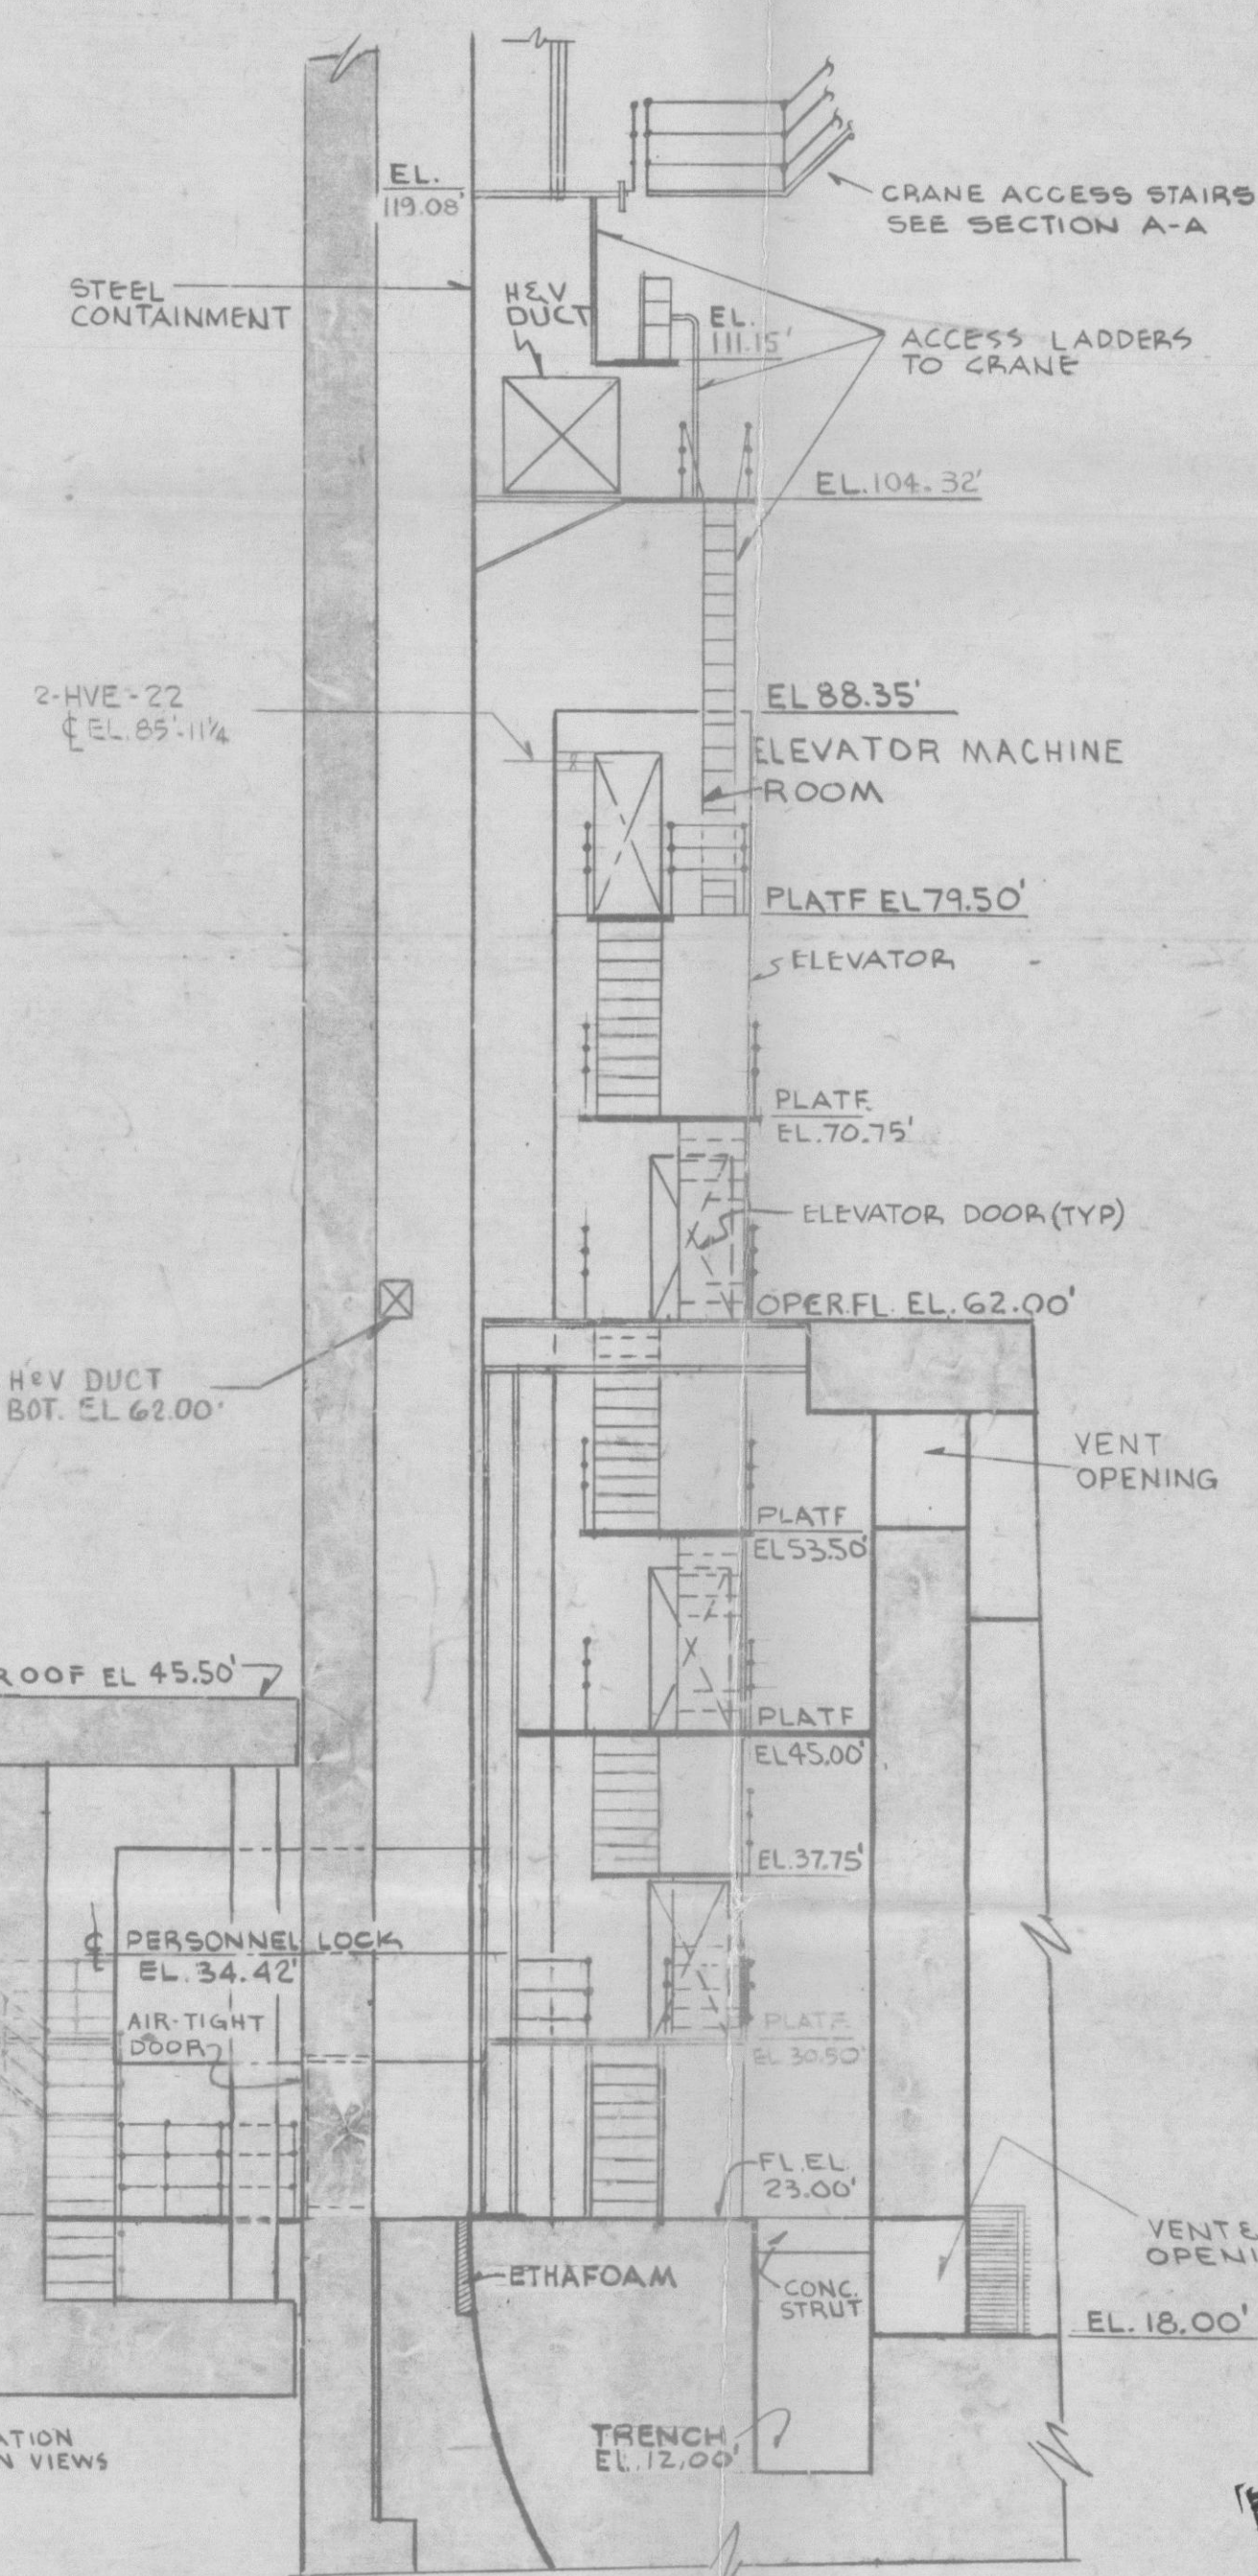

SECTION C-C

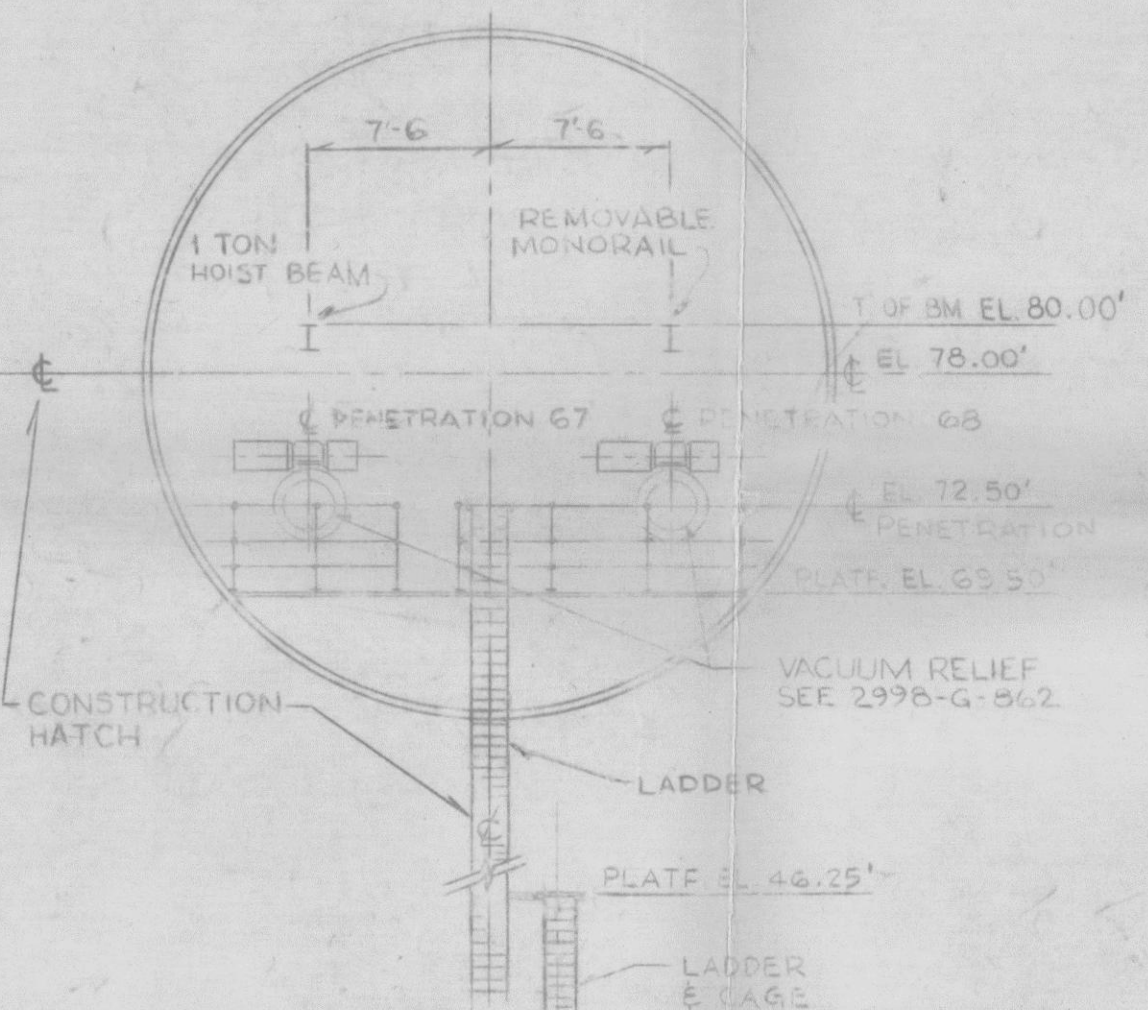DWG 2998-G-065 (M-12)
DWG 2998-G-066 (K-9)

SECTION E-E

2998-G-065 (L-3)

LEGEND

CO₂ EXTINGUISHER

GENERAL NOTE

1. PLANT DATUM SHALL BE MEAN
LOW WATER IN ATLANTIC
OCEAN EL. 0.00'

REFERENCE DRAWINGS

LIST OF DRAWINGS
SITE PLAN 2998-G-068
ENLARGED PLOT PLAN 2998-G-069
GEN. ARR. REACTOR BLDG. PLAN SHT. 1 2998-G-065
GEN. ARR. REACTOR BLDG. PLAN SHT. 2 2998-G-066
GEN. ARR. REACTOR BLDG. SECTIONS SHT. 1 2998-G-067
GEN. ARR. REACTOR BLDG. SECTIONS SHT. 2 2998-G-068
GEN. ARR. REACTOR AUX. BLDG. PLAN SHT. 1 2998-G-069
GEN. ARR. FUEL HANDLING BLDG. PLANS 2998-G-070

THIS DOCUMENT IS THE PROPERTY OF EBASCO SERVICES INCORPORATED. ITS USE IS EXPRESSLY RESTRICTED BY THE TERMS OF THE CONTRACT, DATED AS OF 9/1/75, BETWEEN EBASCO SERVICES INCORPORATED AND FLORIDA POWER & LIGHT COMPANY.

FLORIDA POWER & LIGHT COMPANY
ST. LUCIE PLANT
1963-890MW(6) EXTENSION-UNIT NO 2
GENERAL ARRANGEMENT
REACTOR BUILDING - SECTIONS - SHEET 2

EBASCO SERVICES INCORPORATED NEW YORK

SCALE: 1"=1'-0"

APPROVED: R. Benoit

DATE: 11-17-75

DWG. NO. 2998-G-068

7	11-19-80	REVISED: (F6) EL, (G6) NO.	JP	CCW	WJ	1022	10
6	8-3-79	REVISED: (H5) INCOME DETEC- TOR PROBE DRIVE ASSY, (H5) EL	100	SR	GS	1021	30
NO	DATE	REVISION	BY	CH	APPROVED		

		REVISED (H) (I) (J) (LM) (LN) (LO) (MN) (MO) (MP) (NO) (NP) (NQ) (RS) (RT) (RU) (YZ) (ZA) (ZB) 11-17-75	REVISION	
--	--	--	----------	----------	--	--	

		REVISED (K) (IO) FUEL TRANSFER TUBE (C) (B) LEGEND ADDED (A) (J) (AN) (AT) LIGHTNING RODS (B) (J) (AV) (C) RE HANDLERS (E) (P) (U) (V) (H) (I), REC (M) (I), 24 (S) (G) (O) L (D) (S) (M) (S)
--	--	---