


SCALES: 1/8" = 1'-0" (VERTICAL), 1/4" = 1'-0" (HORIZONTAL)

UNIT TAG NUMBERS				UNIT CONNECTION TO EQUIPMENT DRAIN			
ED. NO.	UNIT TAG NUMBERS	AREA OR ROOM NO.	ED. NO.	UNIT TAG NUMBERS	AREA OR ROOM NO.	ED. NO.	UNIT TAG NUMBERS
437	141F-108	1401	438	141F-108	1401	439	141F-108
434	141F-108	1401	435	141F-108	1401	436	141F-108
436	141F-108	1401	437	141F-108	1401	438	141F-108
438	141F-108	1401	439	141F-108	1401	440	141F-108
441	141F-108	1401	442	141F-108	1401	443	141F-108
444	141F-108	1401	445	141F-108	1401	446	141F-108
448	141F-108	1401	449	141F-108	1401	450	141F-108
451	141F-108	1401	452	141F-108	1401	453	141F-108
454	141F-108	1401	455	141F-108	1401	456	141F-108
459	141F-108	1401	460	141F-108	1401	461	141F-108
464	141F-108	1401	465	141F-108	1401	466	141F-108
469	141F-108	1401	470	141F-108	1401	471	141F-108
474	141F-108	1401	475	141F-108	1401	476	141F-108
479	141F-108	1401	480	141F-108	1401	481	141F-108
484	141F-108	1401	485	141F-108	1401	486	141F-108
491	141F-108	1401	492	141F-108	1401	493	141F-108
496	141F-108	1401	497	141F-108	1401	498	141F-108
501	141F-108	1401	502	141F-108	1401	503	141F-108
504	141F-108	1401	505	141F-108	1401	506	141F-108
508	141F-108	1401	509	141F-108	1401	510	141F-108
511	141F-108	1401	512	141F-108	1401	513	141F-108
514	141F-108	1401	515	141F-108	1401	516	141F-108
519	141F-108	1401	520	141F-108	1401	521	141F-108
524	141F-108	1401	525	141F-108	1401	526	141F-108
999	141F-108	1401	1000	141F-108	1401	1001	141F-108

This drawing and the design it contains are the property of BECHTEL. They are hereby loaned and all the borrower's express agreement that they are not to be reproduced, copied, loaned, sold, or otherwise disposed of in any manner whatsoever without the express written consent of BECHTEL.

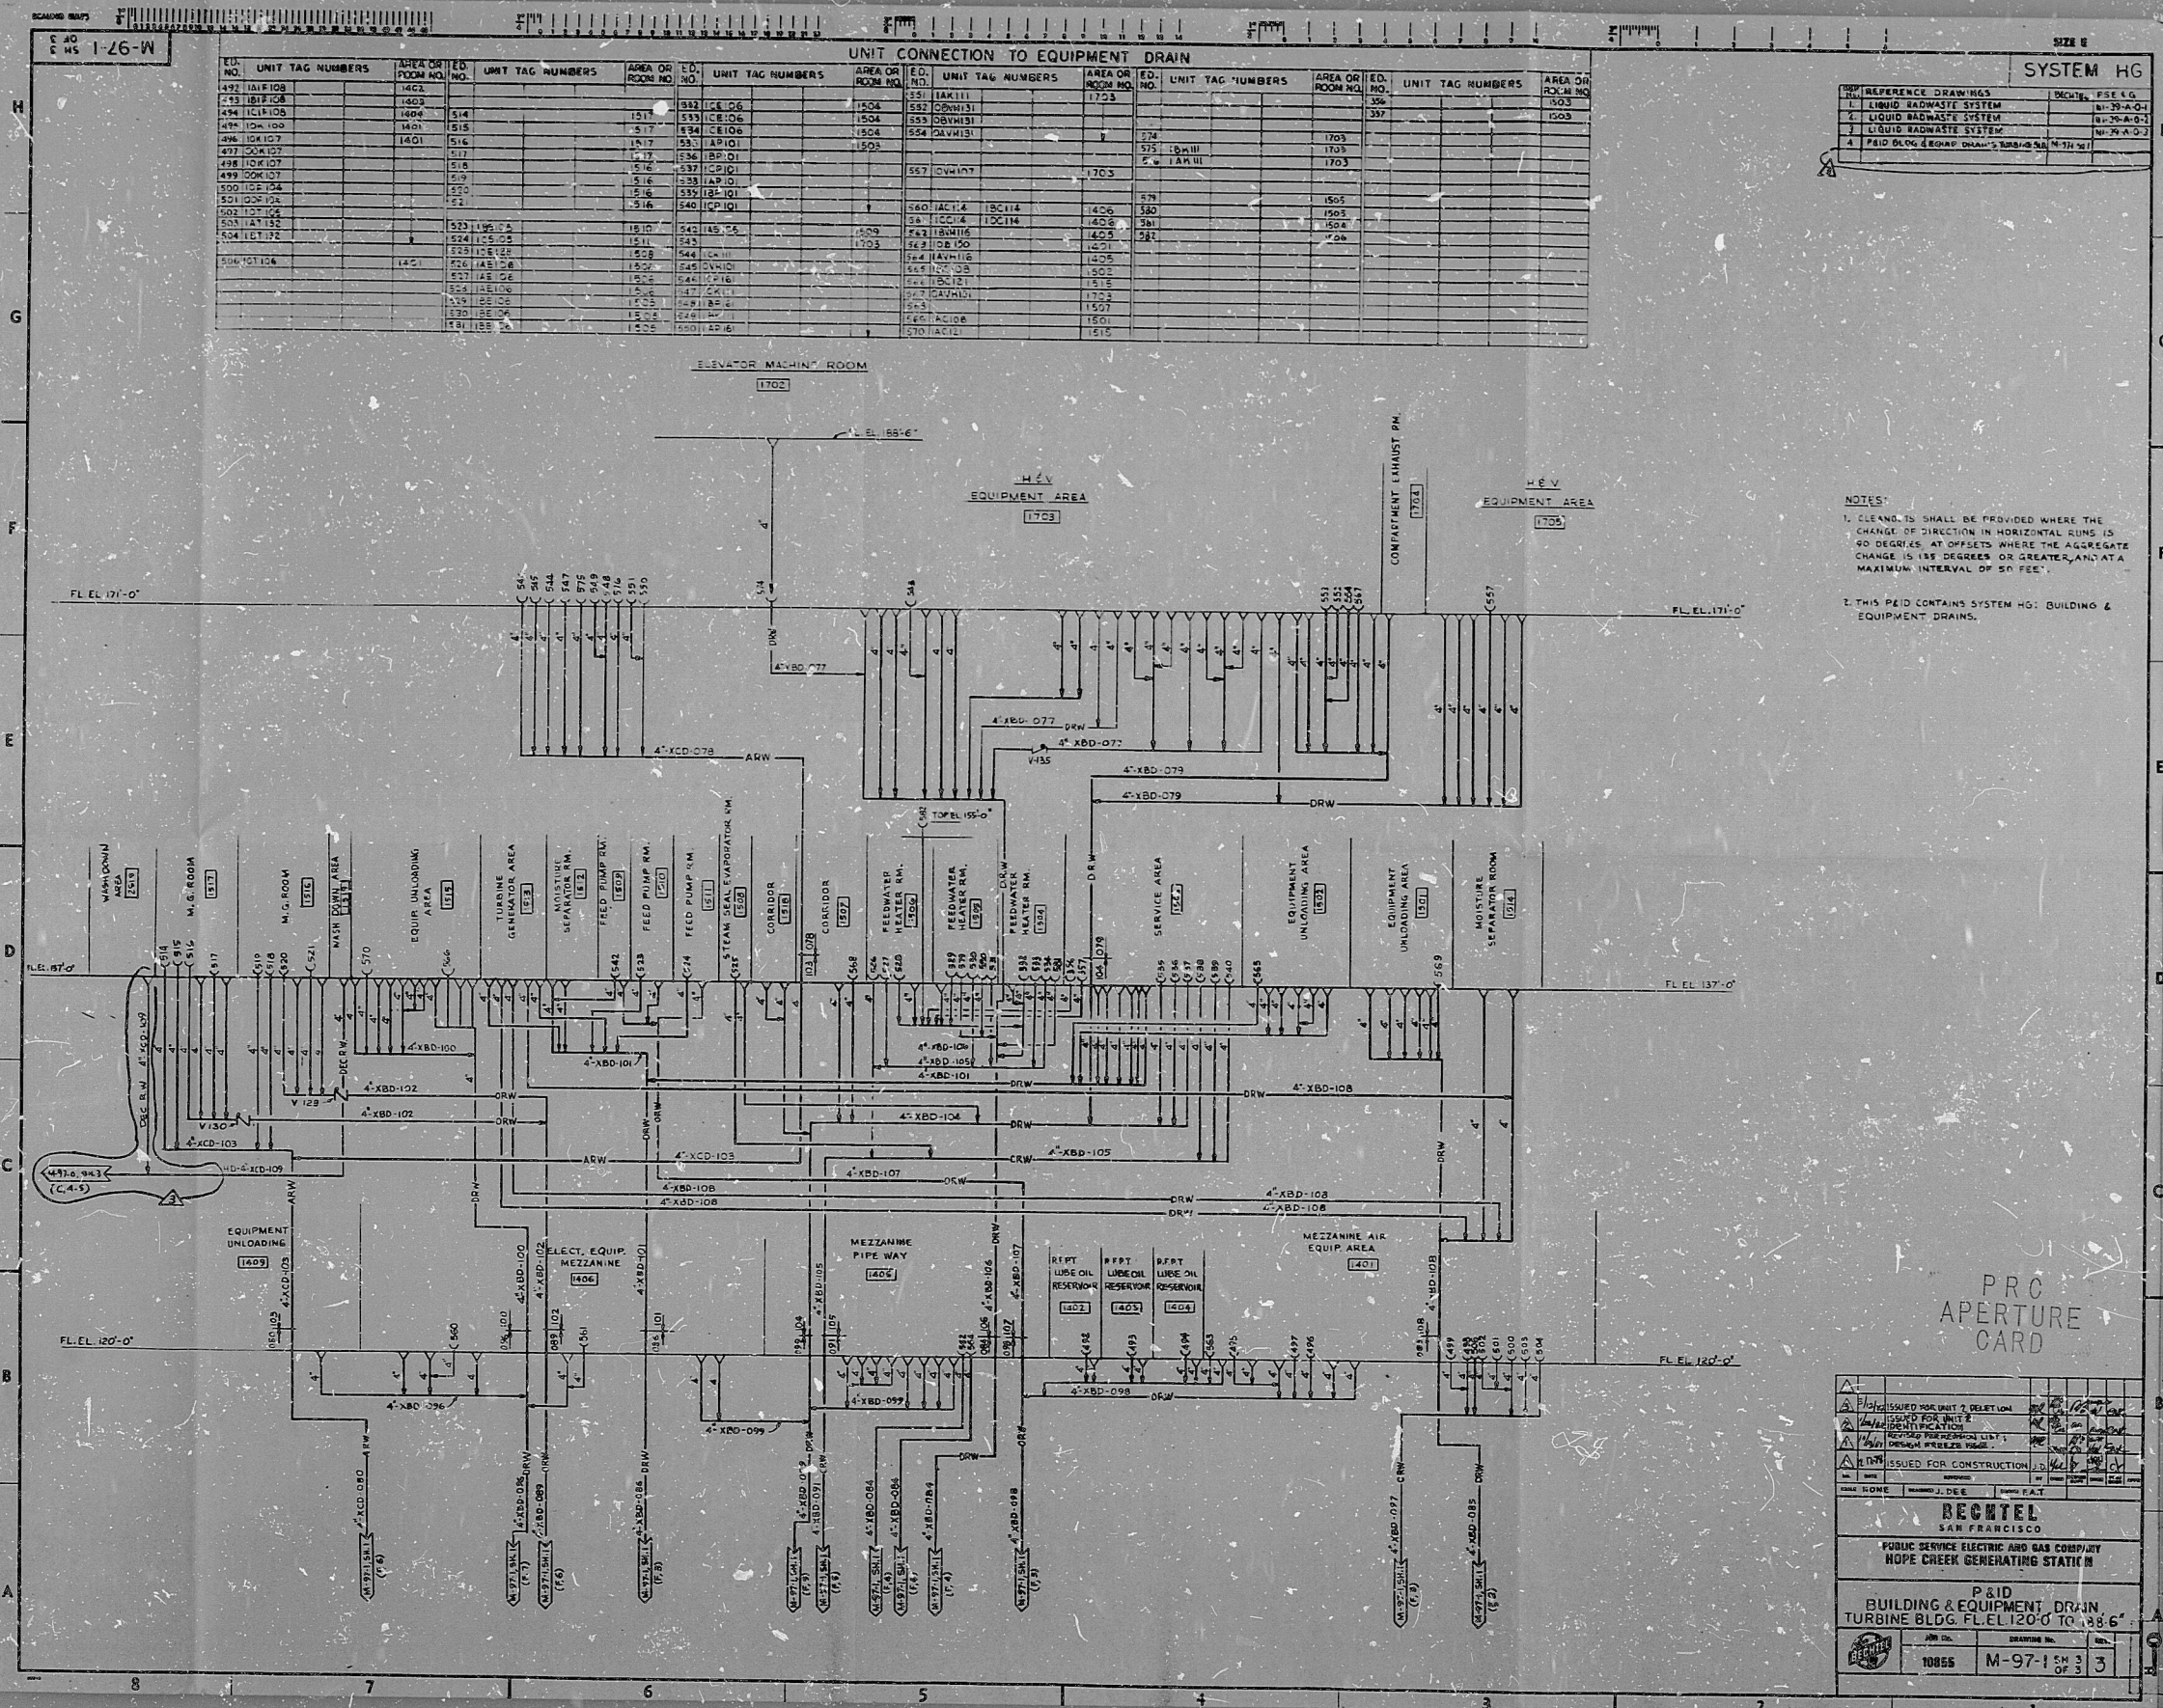

SYSTEM HG	
1	LIQUID WASTEWATER SYSTEM
2	LIQUID WASTEWATER SYSTEM
3	LIQUID WASTEWATER SYSTEM
4	FEED DRAIN (EQUIP. DRAIN) SYSTEM

- NOTES:
1. CLEAN-UP SHALL BE PROVIDED WHERE THE CHANGE OF DIRECTION IN HORIZONTAL LINES IS 90 DEGREES. AT OFFSETS WHERE THE AGGREGATE CHANGE IS 180 DEGREES OR GREATER, AND AT A MAXIMUM INTERVAL OF 50 FEET.
 2. THIS P&ID CONTAINS SYSTEM HG: BUILDING & EQUIPMENT DRAINS.

PRO APERTURE CARD

ISSUED FOR UNIT 7, DELTA	DATE
ISSUED FOR UNIT 8, DELTA	DATE
ISSUED FOR UNIT 9, DELTA	DATE
ISSUED FOR UNIT	

RIDS

8307270219

