

TERA APERTURE CARD

INFORMATION
THIS DOCUMENT IS
SUBJECT TO REVISION
WITHOUT NOTIFICATION
TO THE USER OF THIS
COPY

REFERENCE DWGS	
0-E-005	WIRING STANDARDS & SYMBOLS
1-E-111	480V SWITCHGEAR EIB
1-E-120A	ONE LINE DIAGRAM 480V LOAD CENTER I-K
1-E-120B	ONE LINE DIAGRAM

- NOTES**
- THIS CIRCUIT BREAKER IS REMOVED DURING NORMAL PLANT OPERATION. IT IS REQUIRED ONLY DURING HOT STANDBY UNDER BLACKOUT CONDITIONS.
 - THIS LEAD TO BE TRIPPED BY S1 SIGNAL.
 - BREAKER TRIP RATINGS SHOWN ARE STANDARD SIZES. ACTUAL TRIPS ARE ADJUSTED FROM 50% TO 125% OF THE VALUE GIVEN.

NUCLEAR SAFETY RELATED
CLASS 1E


PKG: 010	SUFF: 102	ACT: 581
SOUTH TEXAS PROJECT		
ELECTRICAL		
ONE LINE DIAGRAM		
480V ESF LOAD CENTER EIB		
UNIT NO. 1		
CONTRACT NO. SCALE	GR-0241	
DRAWING NO. 4-T	1-E-1211-F	

NO.	DATE	DESCRIPTION	BY	CHK	APP	DATE	REVISION
1	11/11/77	ISSUED FOR DESIGN AND MATERIAL PURCHASE ONLY	WJM	WJM	WJM	11/11/77	1
2	11/11/77	ISSUED FOR USE. REVISED PER CLIENT COMMENTS	WJM	WJM	WJM	11/11/77	2
3	11/11/77	ISSUED FOR INTERNAL DESIGN AND CONSTRUCTION REVIEW COMMENT	WJM	WJM	WJM	11/11/77	3

Brown & Root, Inc.
Houston, Texas

INFORMATION PRELIMINARY REVIEW USE CONSTRUCTION

BROWN & ROOT INC.
MICROFILM SERVICES

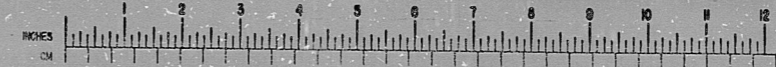

LINEAR SCALE
SCALE 1/4" = 1'-0"

1 2 3 4 5 6 7 8 9 10 11

G
F
E
D
C
B
A

17
11
8.5

17
11
8.5

RIDS

8112210141

