


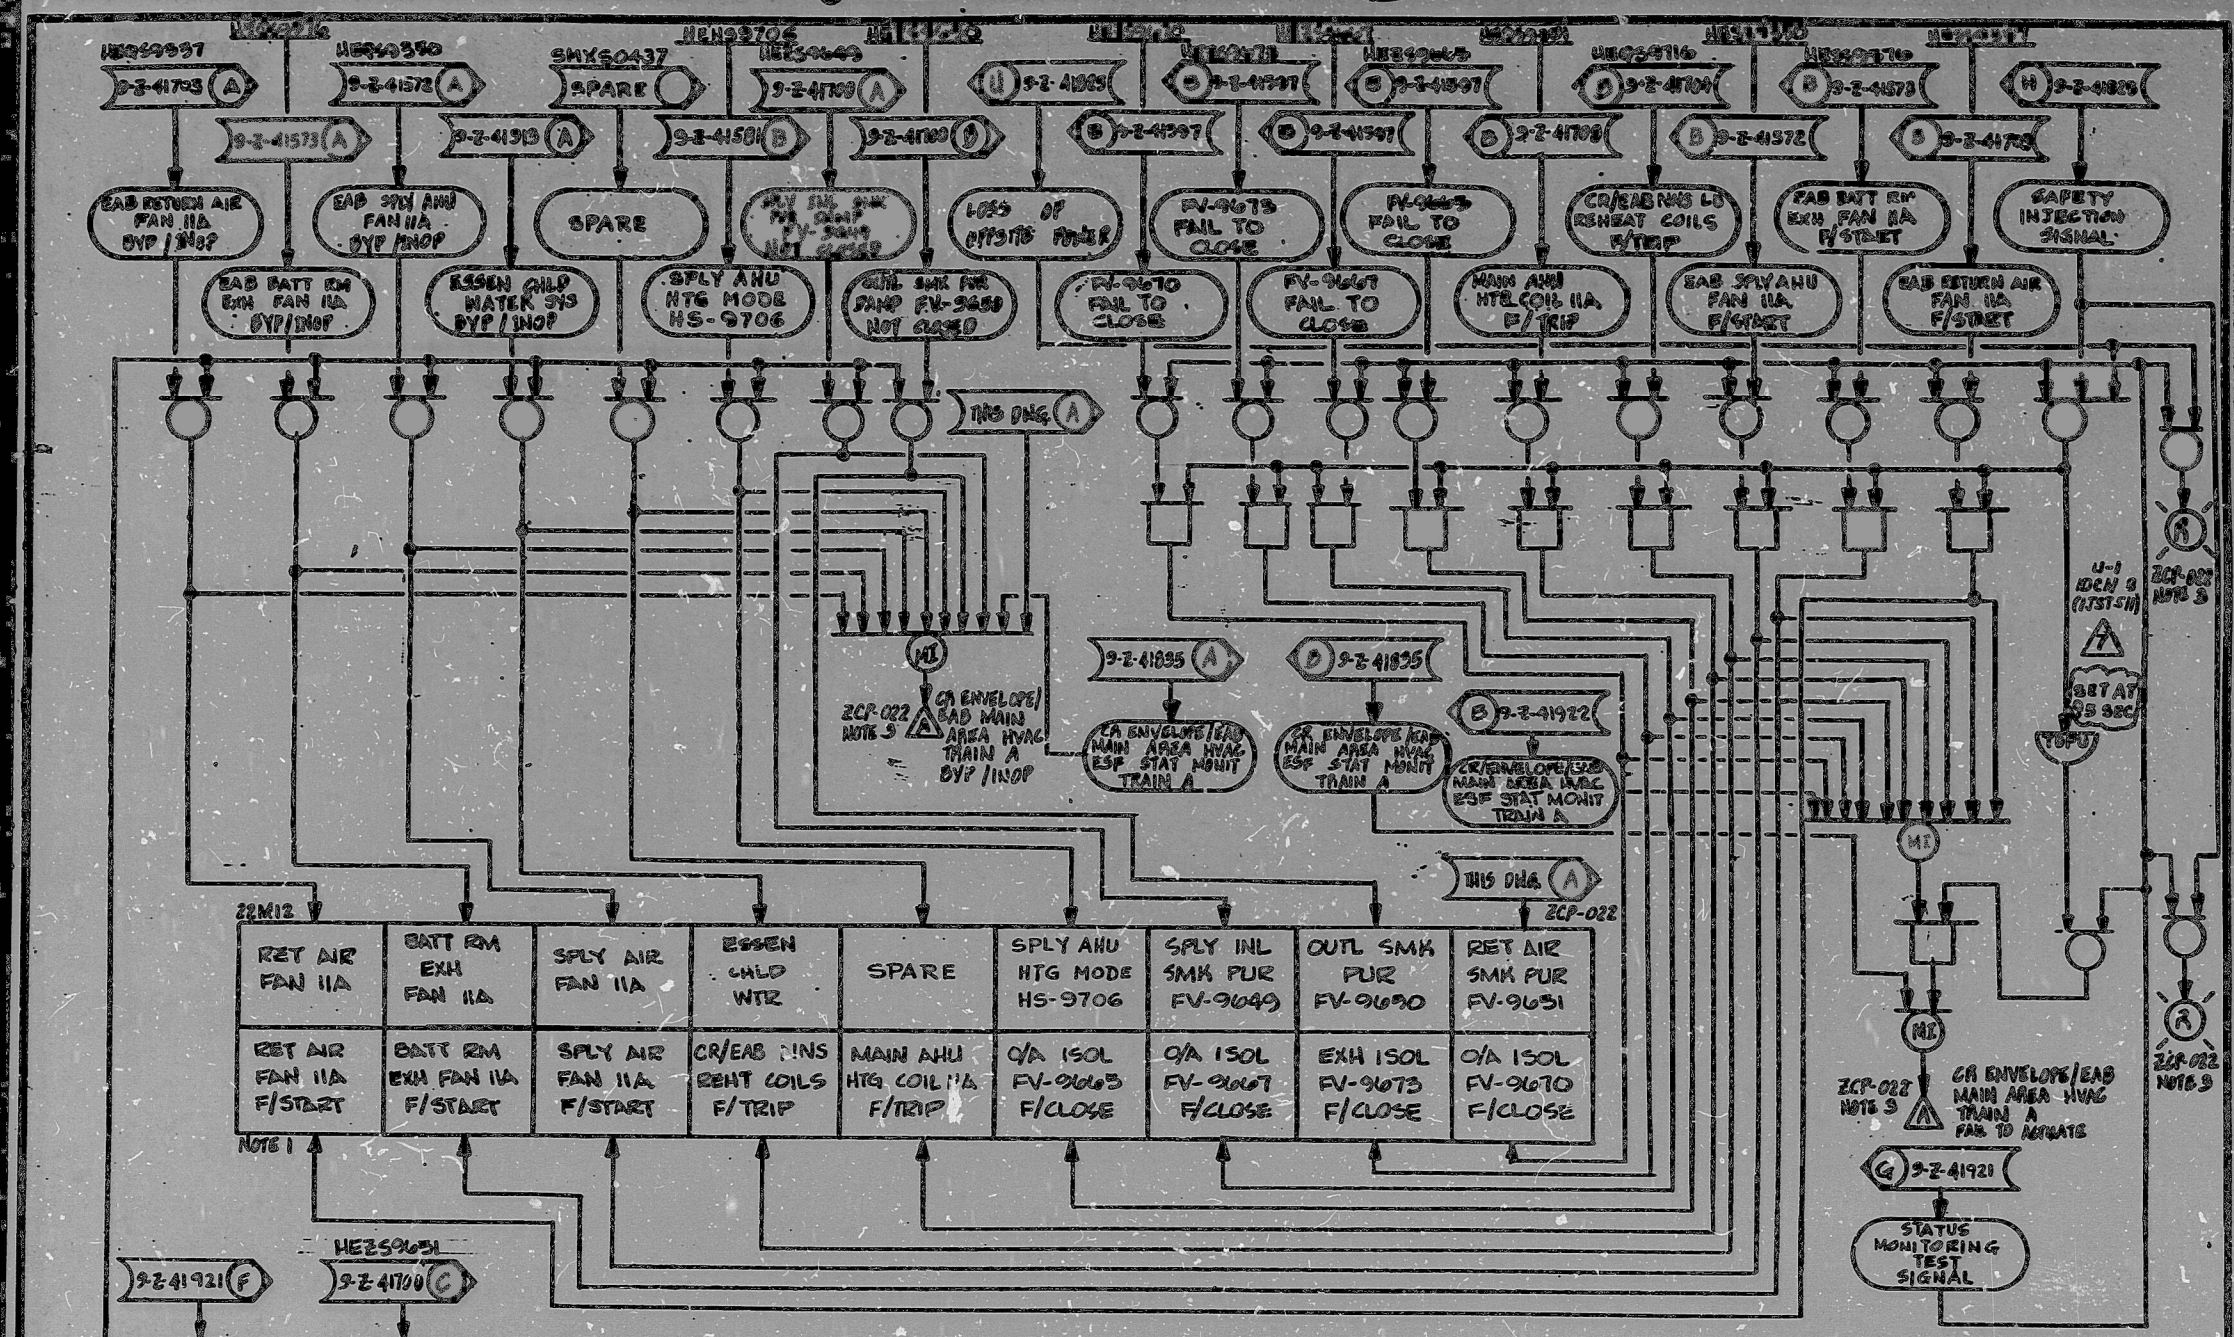

GENERAL NOTES:
1. THIS DR. REPRESENTS FUNCTIONAL REQUIREMENTS ONLY.
2. FOR UNIT 2 SERVICE DESCRIPTION CHANGE FIRST DIGIT FROM 1 TO 2 (I.E. FAN 11 TO 21, BUS E1A TO E2A).

NOTES:
1. INDICATOR LIGHTS AND SWITCHES SHALL BE MASTER SPECIALTIES SERIES 10 TWIST-LITE OR EQUIVALENT.
2. SEE DWG. 72-26-9-2-41920 SH 17 FOR PHYSICAL ARRANGEMENTS & ENGRAVINGS.
3. FURNISHED BY THE SUPPLIER OF THE LAMPBOX.
4. PARTIAL MATRIX OF WINDOWS. SEE DWGS. 9-2-41933 & 9-2-41922 FOR OTHER PARTS OF MATRIX OF WINDOWS.

REFERENCE DWGS:
P&ID: 9-V-25000
LOGIC SYMBOLS: 9-2-40418 THRU 40421
ELECTRICAL DWG: NA.

THIS DWG. SUPERCEDES B & A. DWG. 72-26-9-2-3600 SH 20, REV. H

BECHTEL ENERGY CORPORATION
HOUSTON, TEXAS

HOUSTON LIGHTING & POWER CO.
SOUTH TEXAS PROJECT

APERTURE CARD
SCALE: NONE
JOB NO.: 14926
DRAWING NO.: 72-26-9-2-41317
REV.: 7

CR ENVELOPE/EAB MAIN AREA HVAC ESF STATUS MONITORING TRAIN A LOGIC DIAGRAM SYSTEM: SM

REV	DATE	BY	CHK	APP
5	10/27/78	HLAP		
4	4/28/77	HLAP		

REV	DATE	BY	CHK	APP
5	10/27/78	HLAP		
4	4/28/77	HLAP		

REV	DATE	BY	CHK	APP
5	10/27/78	HLAP		
4	4/28/77	HLAP		</

8907250148

PDR RIDS

