


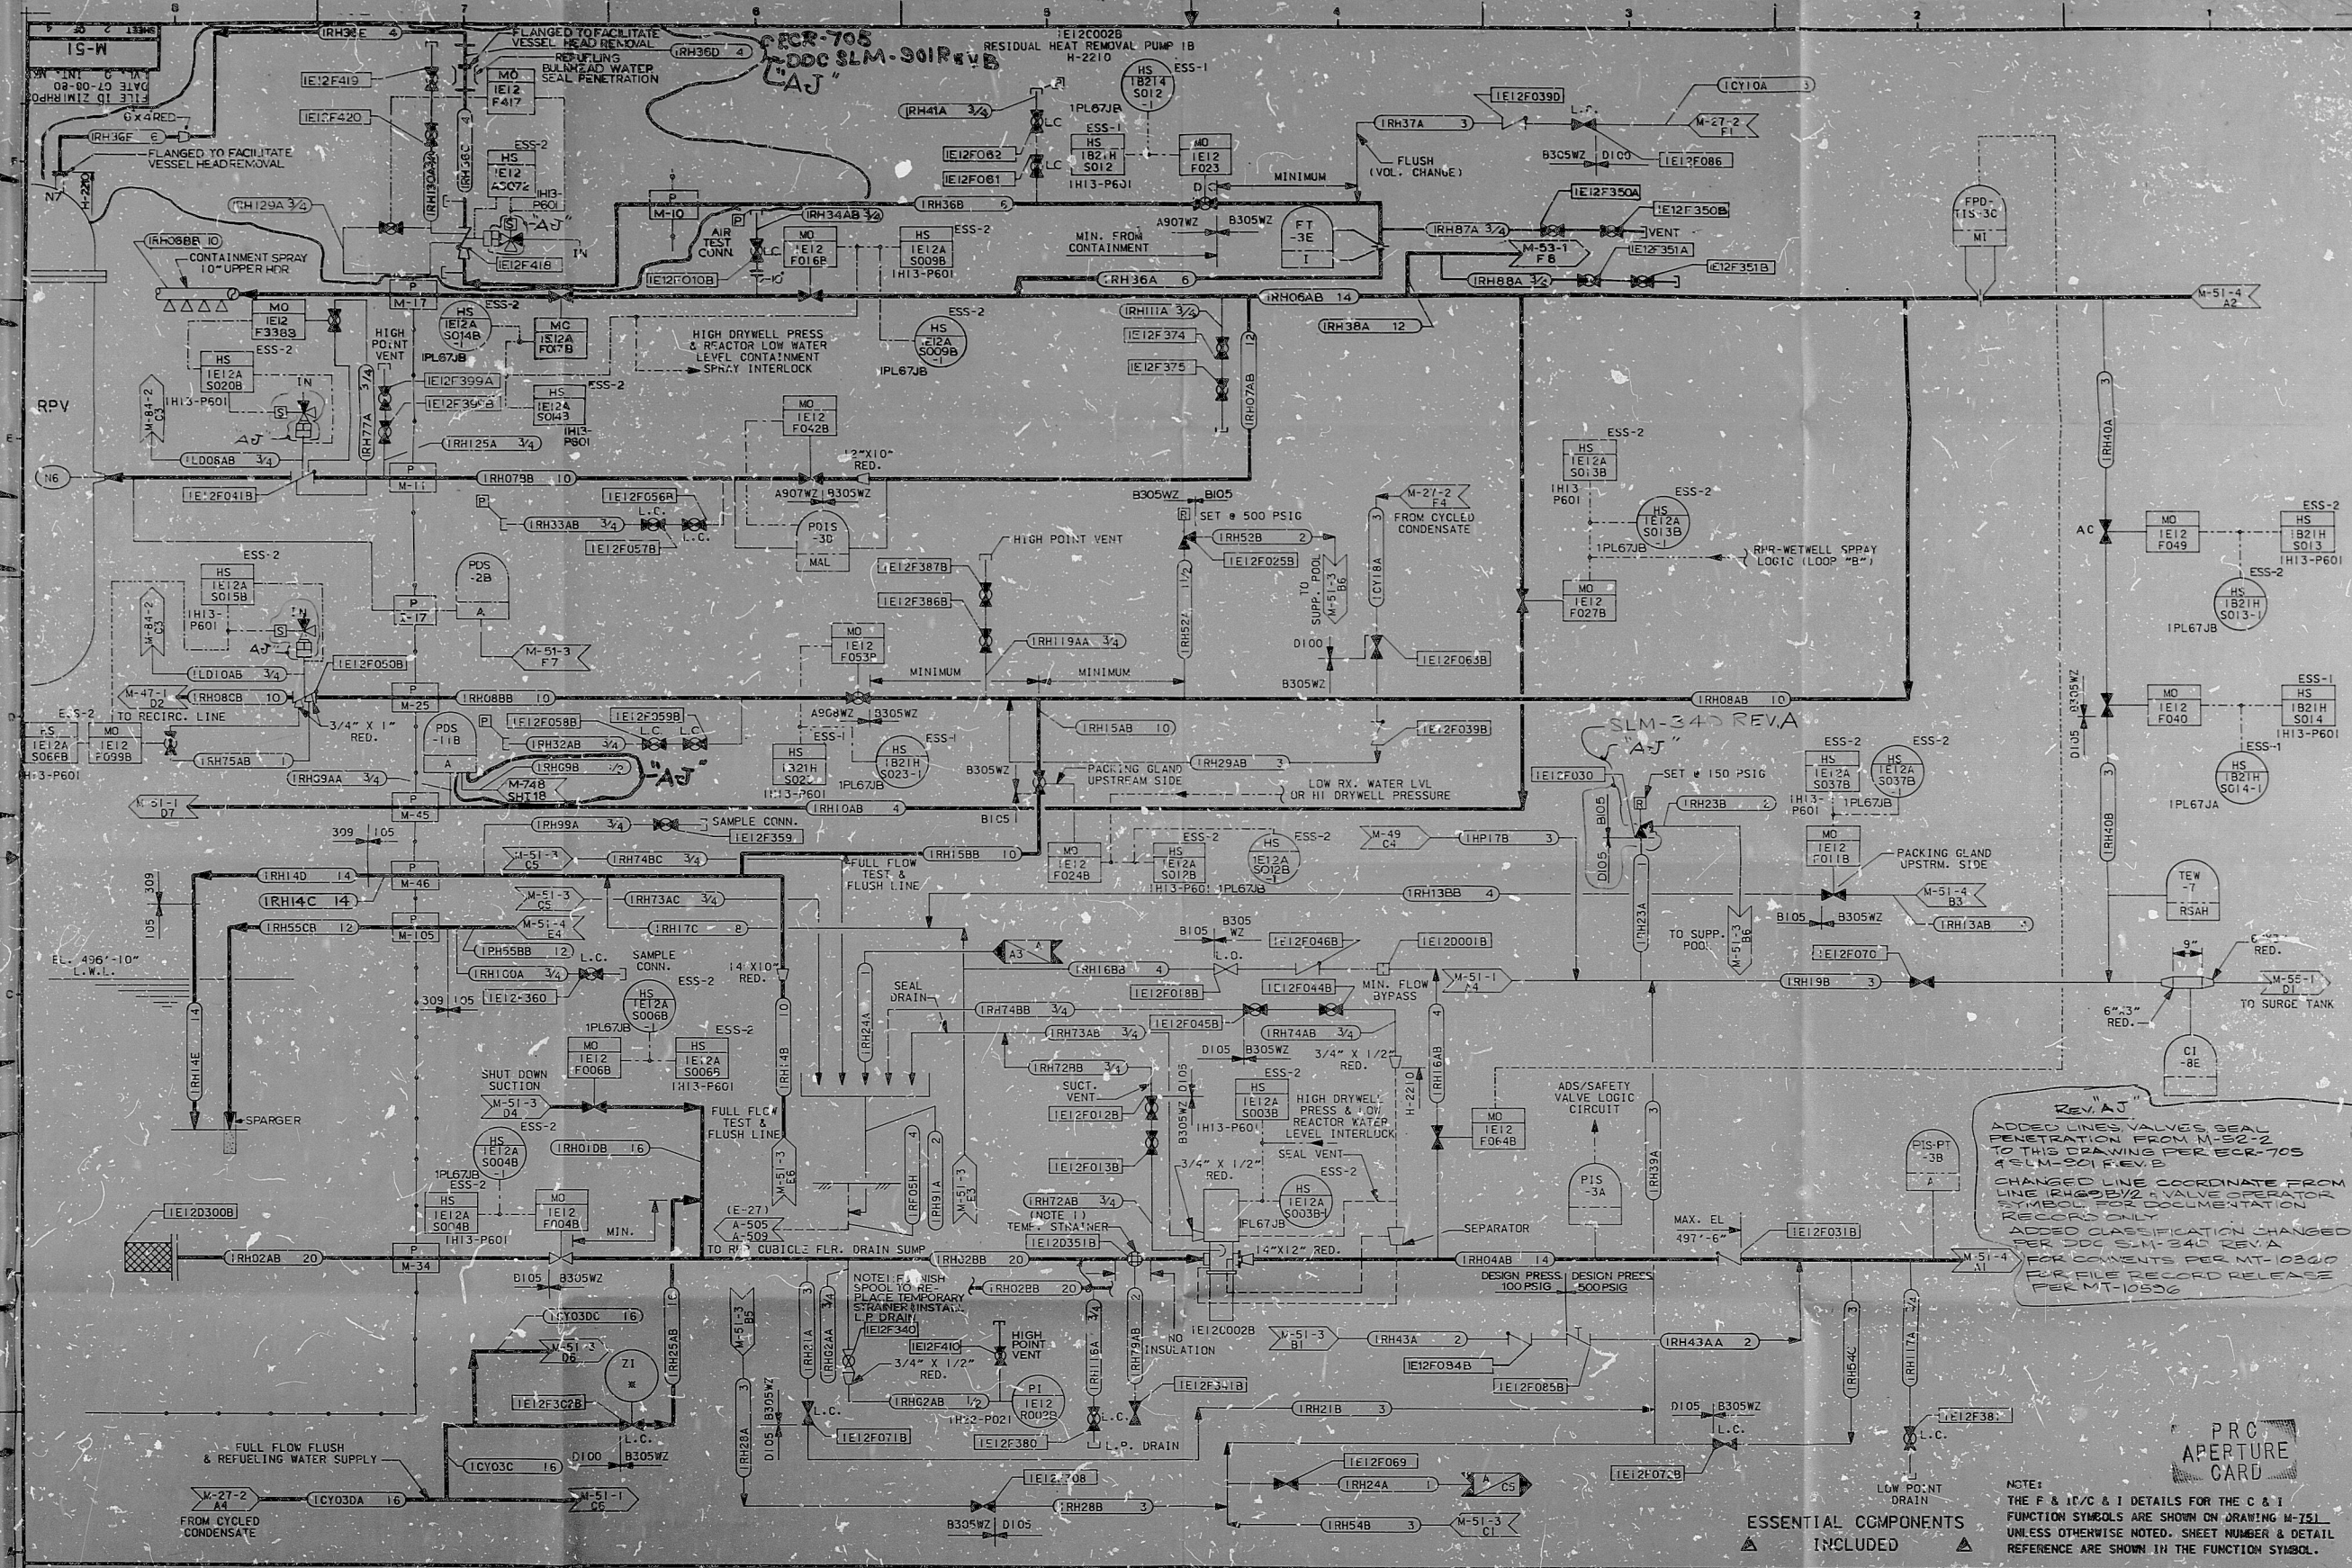

REV. A  
ADDED LINES VALVE SEAL  
PENETRATION FROM M-51-2  
TO THIS DRAWING PER PRC-705  
SLM-340 REV. A  
CHANGED LINE COORDINATE FROM  
LINE 1000000 TO VALVE OPERATOR  
SYMBOL FOR DOCUMENTATION  
RECORDS ONLY  
ADDED CLASSIFICATION CHANGED  
PER PRC-705 SLM-340 REV. A  
FOR COMMENTS PER MT-10300  
FOR FILE RECORD RELEASE  
PER MT-10300

PRC  
APERTURE  
CARD

ESSENTIAL COMPONENTS  
INCLUDED

| DRAWING RELEASE RECORD |          |          |       |          |     |          |          |       |          |
|------------------------|----------|----------|-------|----------|-----|----------|----------|-------|----------|
| REV                    | DATE     | BY       | APP'D | REASON   | REV | DATE     | BY       | APP'D | REASON   |
| 1                      | 1-18-61  | A. J. R. |       | SEE NOTE | 1   | 1-18-61  | A. J. R. |       | SEE NOTE |
| 2                      | 3-5-61   | A. J. R. |       | SEE NOTE | 2   | 3-5-61   | A. J. R. |       | SEE NOTE |
| 3                      | 7-14-61  | A. J. R. |       | SEE NOTE | 3   | 7-14-61  | A. J. R. |       | SEE NOTE |
| 4                      | 10-10-61 | A. J. R. |       | SEE NOTE | 4   | 10-10-61 | A. J. R. |       | SEE NOTE |
| 5                      | 1-17-62  | A. J. R. |       | SEE NOTE | 5   | 1-17-62  | A. J. R. |       | SEE NOTE |
| 6                      | 4-30-62  | A. J. R. |       | SEE NOTE | 6   | 4-30-62  | A. J. R. |       | SEE NOTE |

P & ID  
RESIDUAL HEAT REMOVAL  
(RH)  
R. H. ZIMMER NUCLEAR POWER STATION UNIT I  
THE CINCINNATI GAS & ELECTRIC CO.  
COLUMBUS & SOUTHERN OHIO ELECTRIC CO.  
THE DAYTON POWER & LIGHT CO.

SARGENT & LUNDY  
CHICAGO  
DRAWING NO. M-51  
SHEET 2 OF 4

Rids

8212080131

