
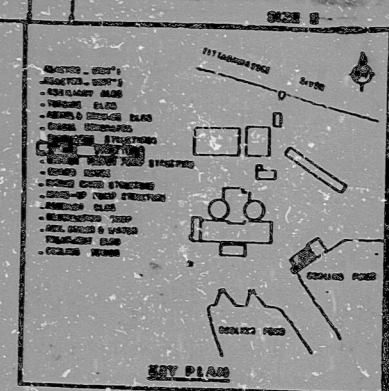


17"
11"
8.5"
11"
8.5"
17"

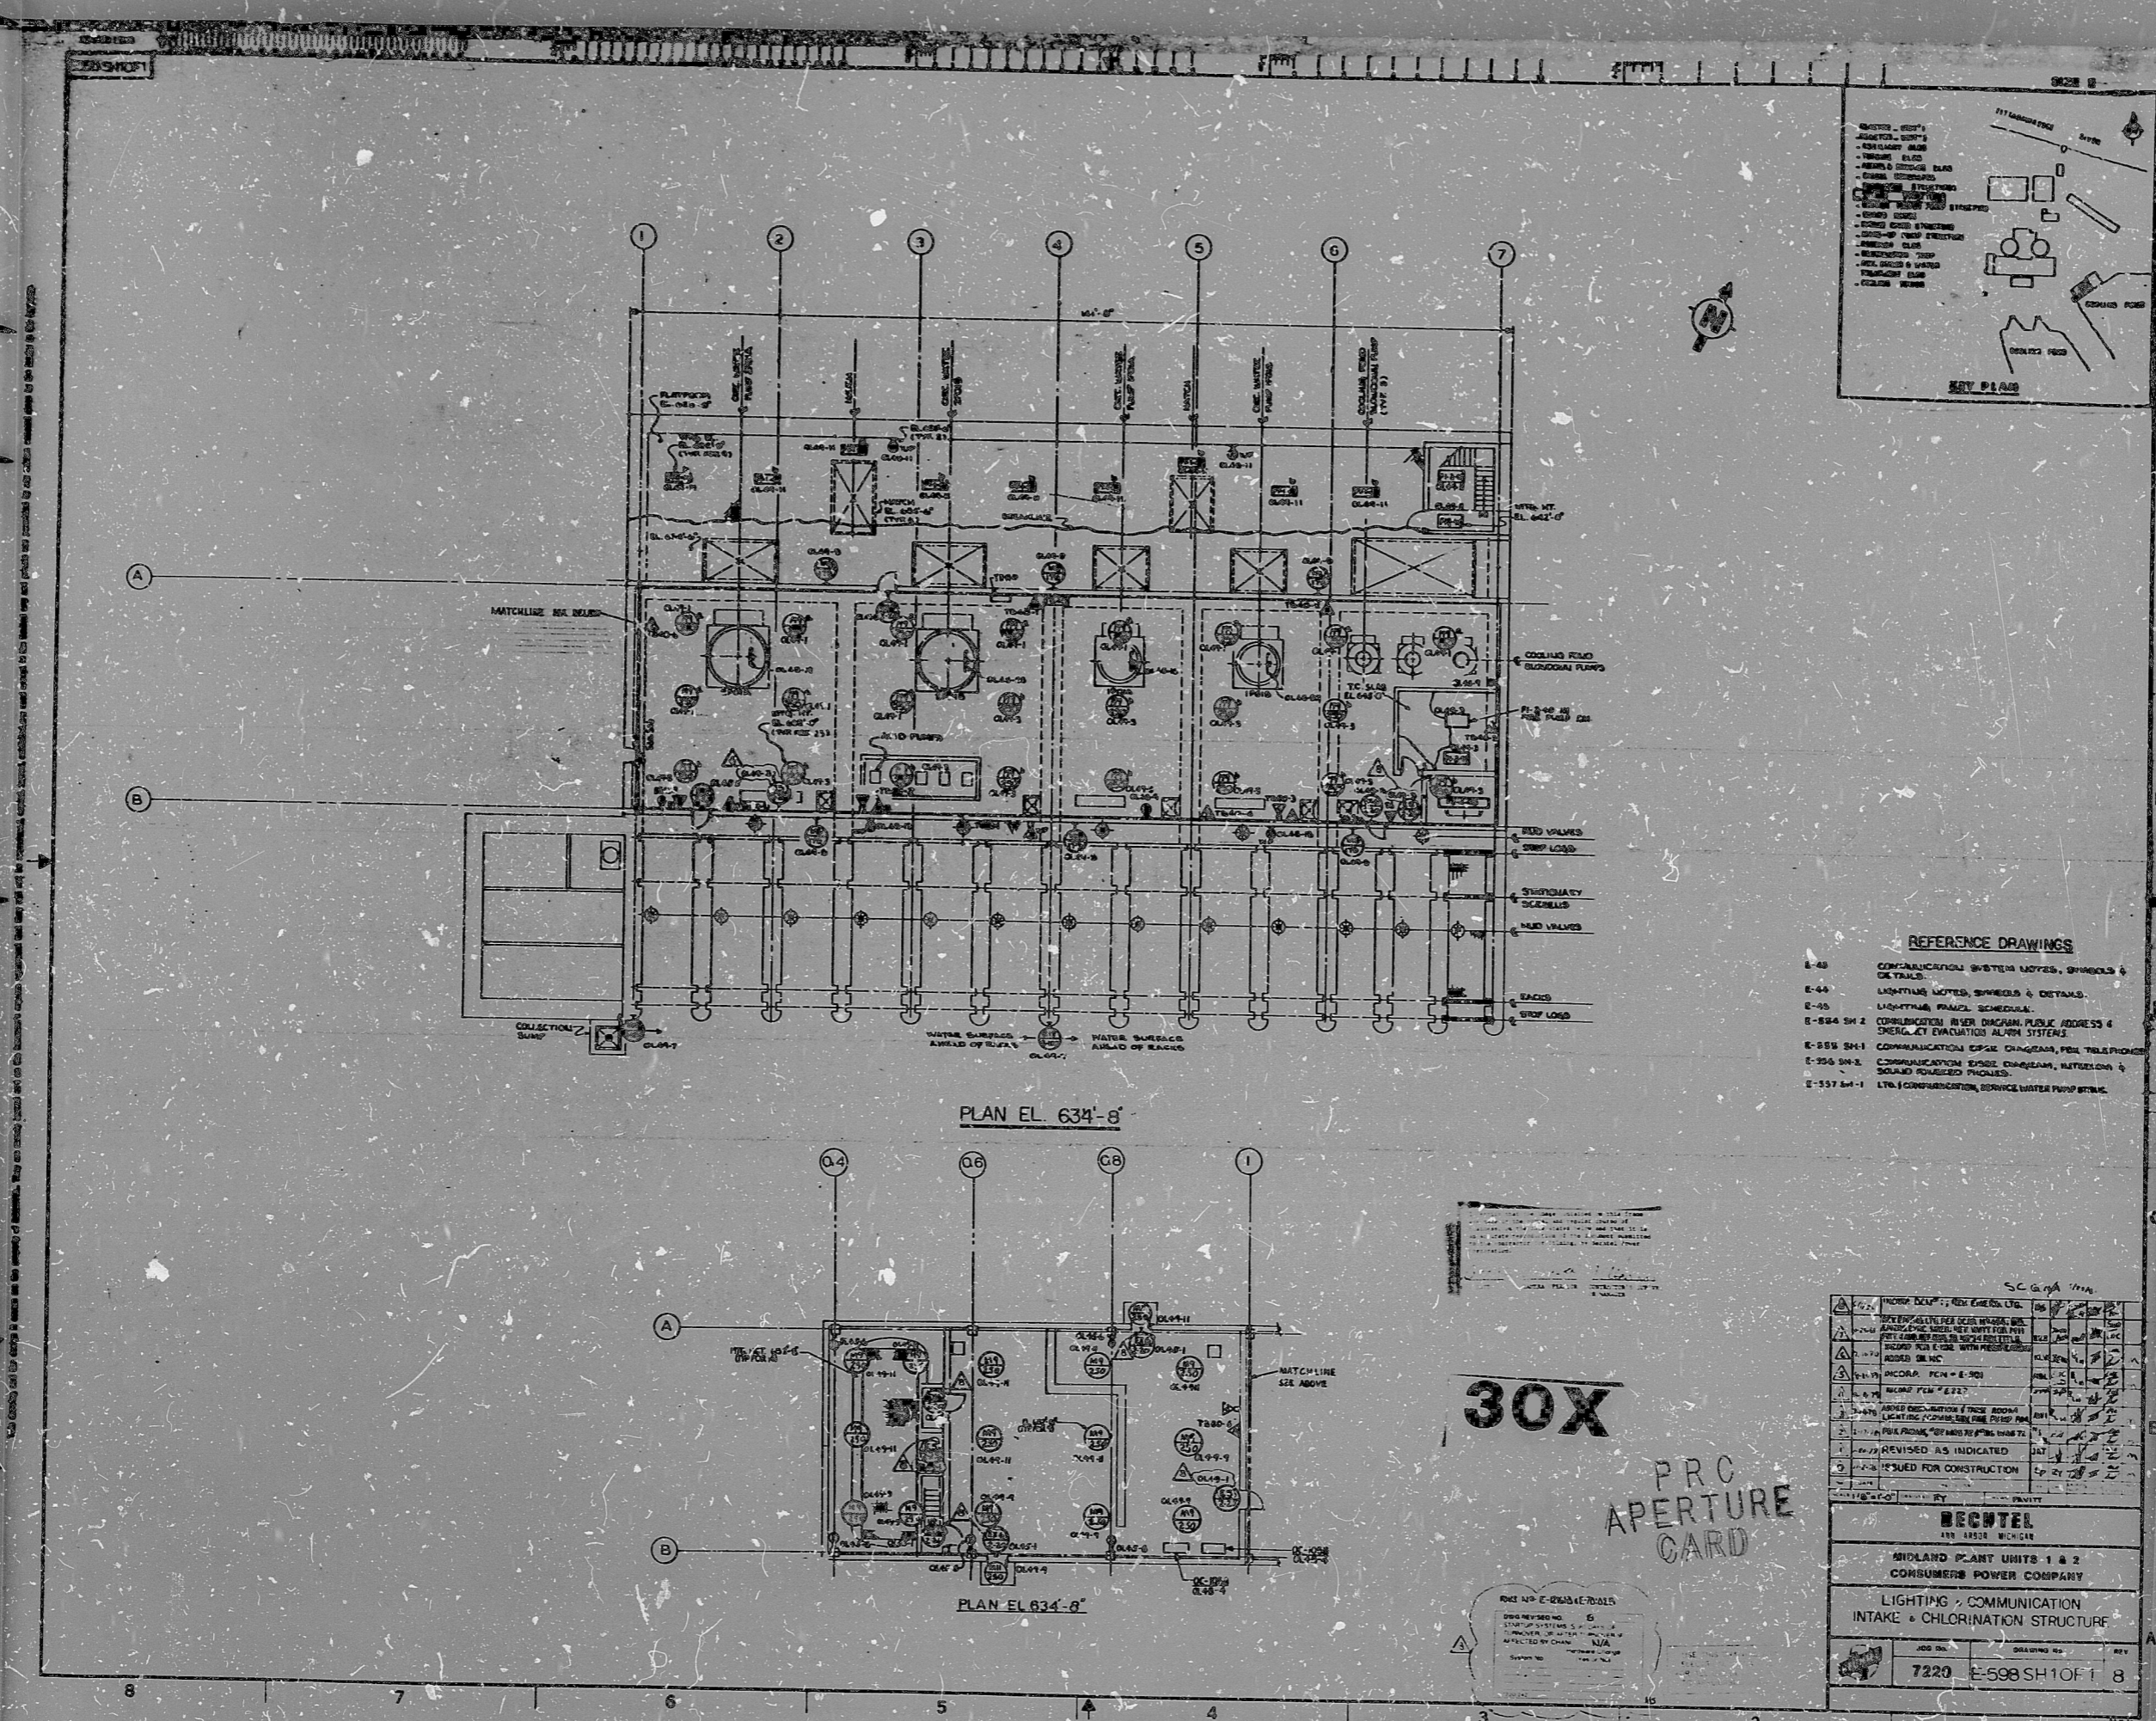

- REFERENCE DRAWINGS**
- E-48 COMMUNICATION SYSTEMS MOVES, SYMBOLS & DETAILS.
 - E-49 LIGHTING NOTES, SYMBOLS & DETAILS.
 - E-50 LIGHTING PANEL SCHEDULE.
 - E-504 SH-2 COMMUNICATION RISER DIAGRAM, PUBLIC ADDRESS & EMERGENCY EVACUATION ALARM SYSTEMS.
 - E-505 SH-1 COMMUNICATION RISER DIAGRAM, PUBLIC ADDRESS & EMERGENCY EVACUATION ALARM SYSTEMS.
 - E-506 SH-2 COMMUNICATION RISER DIAGRAM, PUBLIC ADDRESS & EMERGENCY EVACUATION ALARM SYSTEMS.
 - E-507 SH-1 LVA COMMUNICATION, SERVICE WATER PUMP STRIKE.

NO.	DESCRIPTION	DATE	BY	CHKD.
1	ISSUED FOR CONSTRUCTION	12/21/58	J. W. BROWN	J. W. BROWN
2	REVISED AS INDICATED	1/15/59	J. W. BROWN	J. W. BROWN
3	REVISED AS INDICATED	2/10/59	J. W. BROWN	J. W. BROWN
4	REVISED AS INDICATED	3/10/59	J. W. BROWN	J. W. BROWN
5	REVISED AS INDICATED	4/10/59	J. W. BROWN	J. W. BROWN
6	REVISED AS INDICATED	5/10/59	J. W. BROWN	J. W. BROWN
7	REVISED AS INDICATED	6/10/59	J. W. BROWN	J. W. BROWN
8	REVISED AS INDICATED	7/10/59	J. W. BROWN	J. W. BROWN
9	REVISED AS INDICATED	8/10/59	J. W. BROWN	J. W. BROWN
10	REVISED AS INDICATED	9/10/59	J. W. BROWN	J. W. BROWN
11	REVISED AS INDICATED	10/10/59	J. W. BROWN	J. W. BROWN
12	REVISED AS INDICATED	11/10/59	J. W. BROWN	J. W. BROWN
13	REVISED AS INDICATED	12/10/59	J. W. BROWN	J. W. BROWN
14	REVISED AS INDICATED	1/10/60	J. W. BROWN	J. W. BROWN
15	REVISED AS INDICATED	2/10/60	J. W. BROWN	J. W. BROWN
16	REVISED AS INDICATED	3/10/60	J. W. BROWN	J. W. BROWN
17	REVISED AS INDICATED	4/10/60	J. W. BROWN	J. W. BROWN
18	REVISED AS INDICATED	5/10/60	J. W. BROWN	J. W. BROWN
19	REVISED AS INDICATED	6/10/60	J. W. BROWN	J. W. BROWN
20	REVISED AS INDICATED	7/10/60	J. W. BROWN	J. W. BROWN
96	REVISED AS INDICATED	11/10/66	J. W. BROWN	J. W. BROWN
97	REVISED AS INDICATED	12/10/66	J. W. BROWN	J. W. BROWN
98	REVISED AS INDICATED	1/10/67	J. W. BROWN	J. W. BROWN
99	REVISED AS INDICATED	2/10/67	J. W. BROWN	J. W. BROWN
100	REVISED AS INDICATED	3/10/67	J. W. BROWN	J. W. BROWN

30X
PRC APERTURE CARD

REVISED AS INDICATED
DATE: 12/21/58
BY: J. W. BROWN
CHKD.: J. W. BROWN

BECHTEL
390 BRIDGE AVENUE
SAN FRANCISCO, CALIF. 94133

MIDLAND PLANT UNITS 1 & 2
CONSUMERS POWER COMPANY

LIGHTING & COMMUNICATION
INTAKE & CHLORINATION STRUCTURE

JOB NO. **7220** DRAWING NO. **E-598 SH10F1 8**

RIDS

8302040103

