


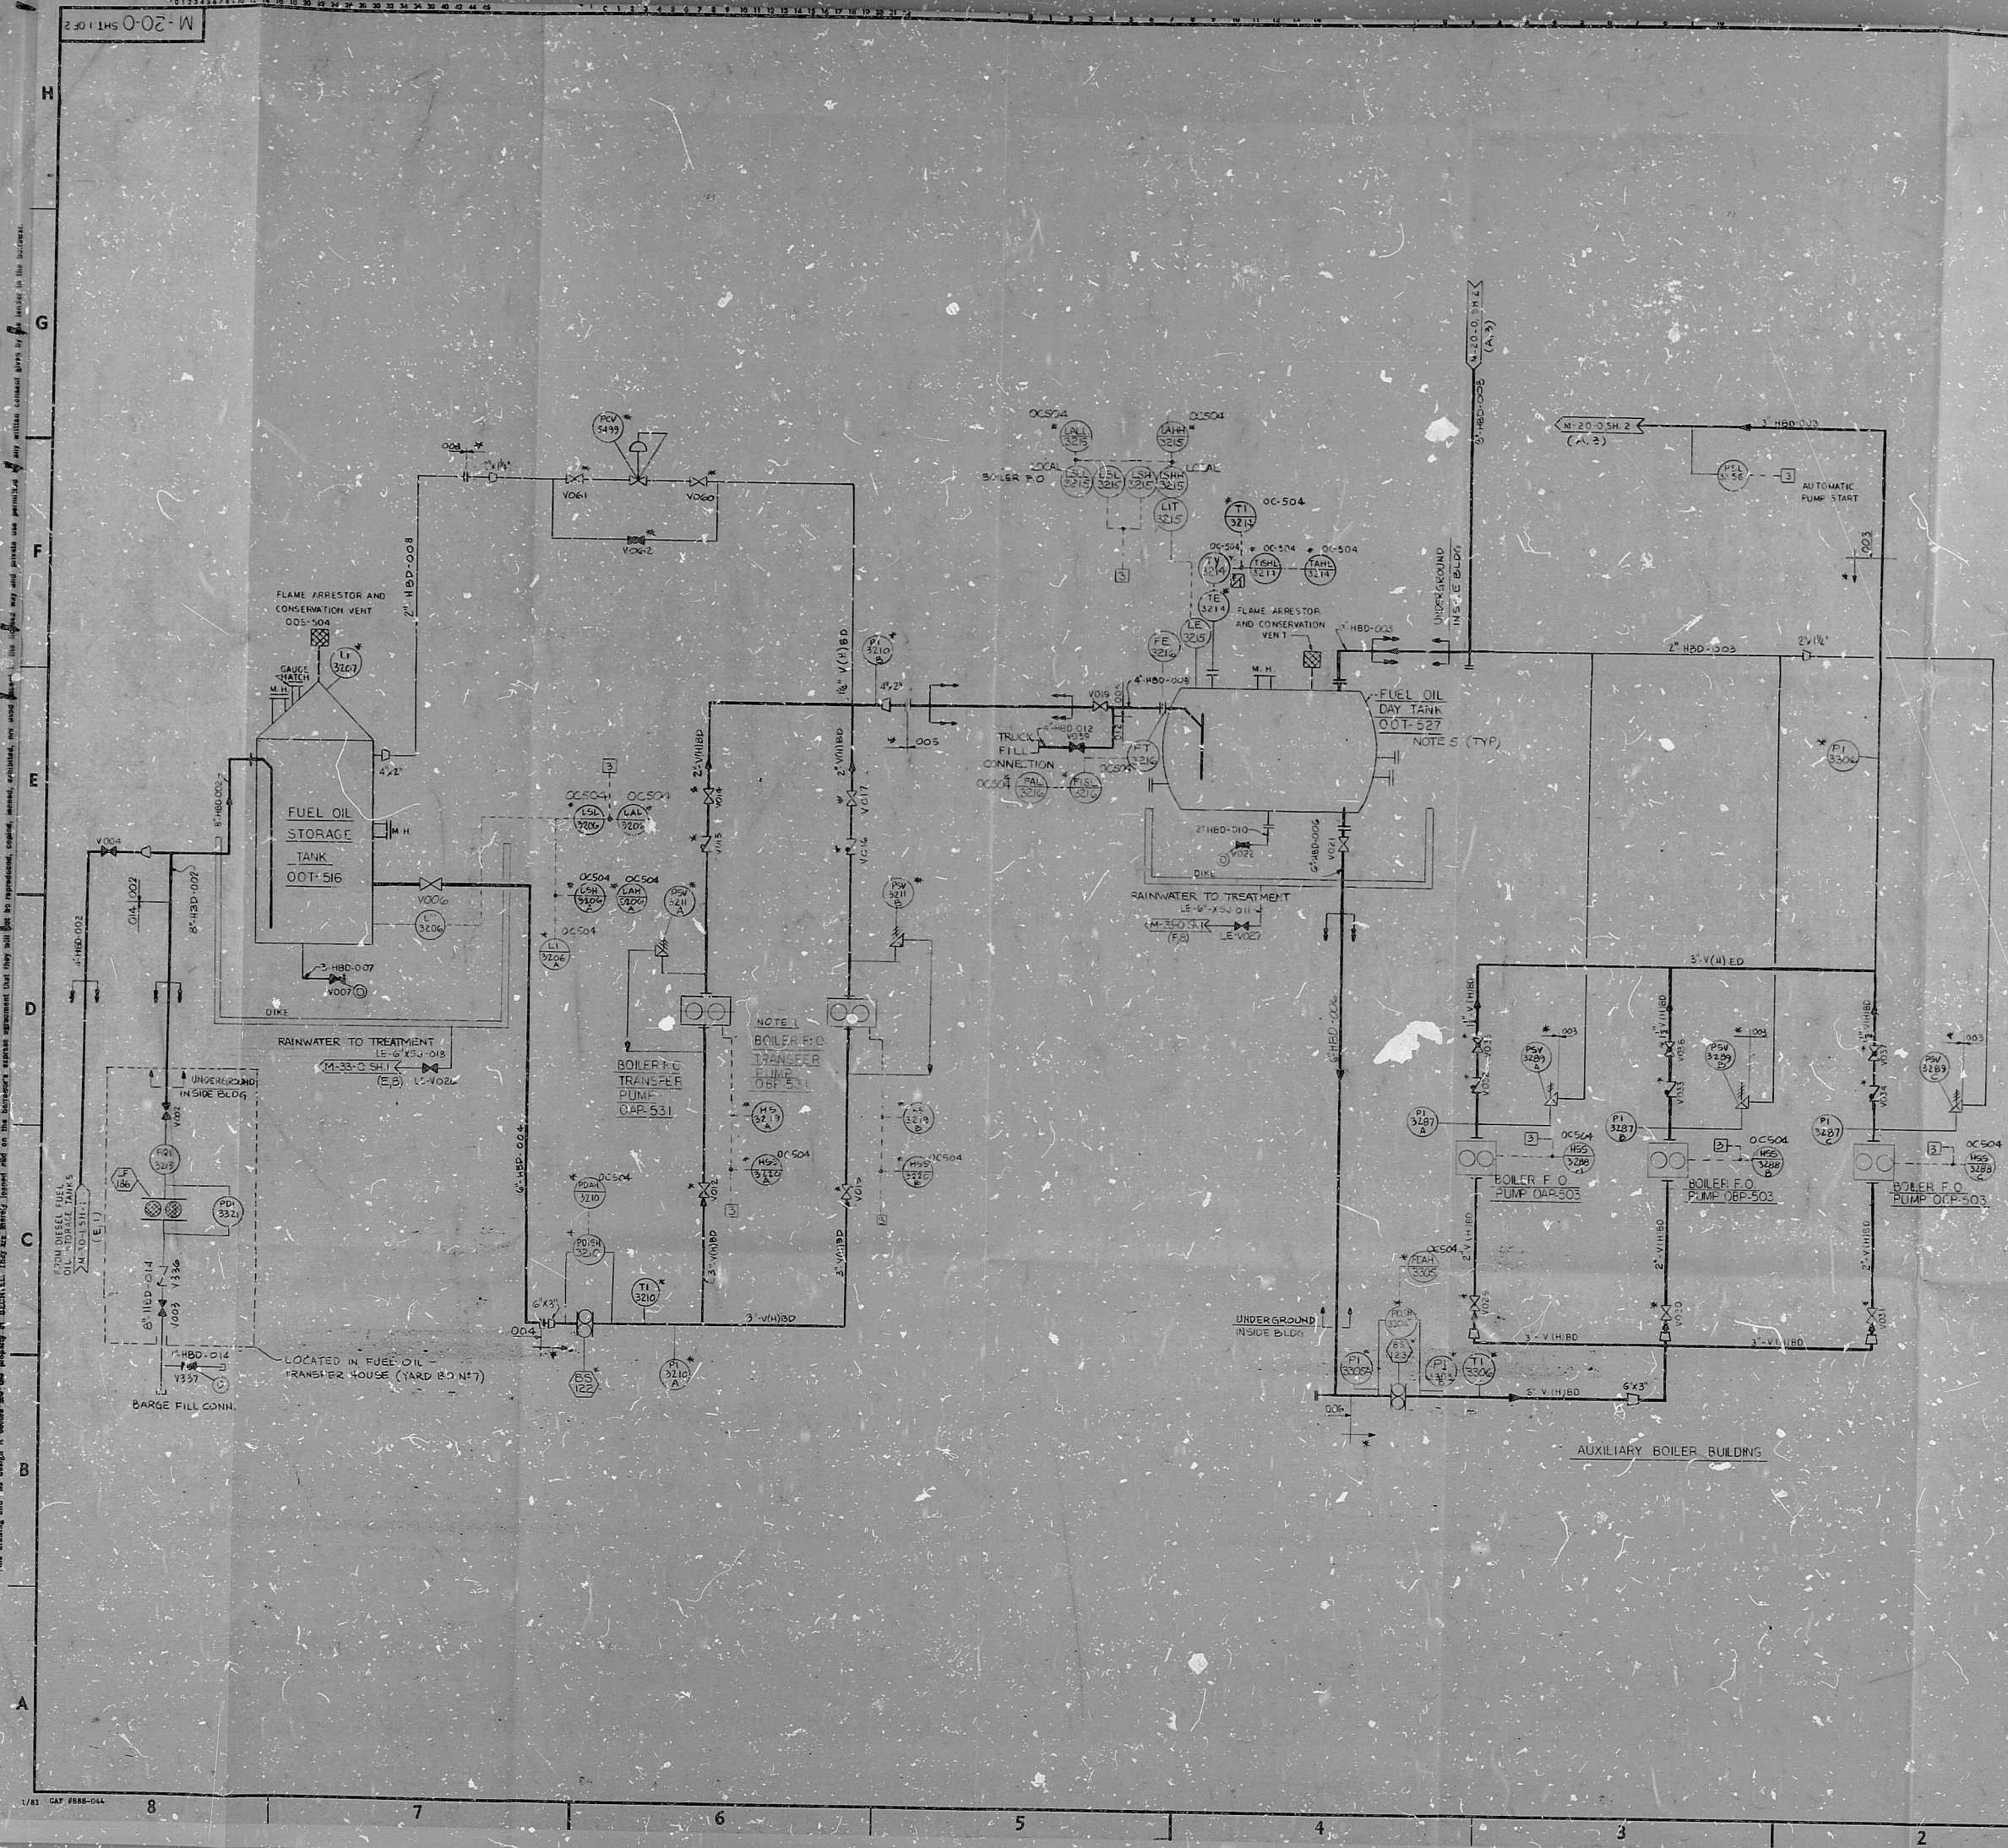

SYSTEM JA		
REF	REFERENCE DRAWINGS	BECHTEL VENDOR
1	AUXILIARY BOILER CONTROL SCHEMATIC	M-17-11 BAILEY/CAE
2	BECHTEL LOGIC DIAGRAM	5-4020-0
3	BECHTEL LOGIC DIAGRAM	1-25-11
4	COMMON AUX BOILER PANEL WIRING LAYOUT	M-017 BAILEY/CAE
5	BOILER SCHEMATIC	M-017-37

- NOTES:
- TRANSFER PUMPS OAP 531 TO BE LOCATED ON A COMMON SKID AT MINIMUM DISTANCE OUTSIDE STORAGE TANK PAKE
 - DELETED
 - DELETED
 - THIS P&ID CONTAINS SYSTEMS OR PORTIONS OF SYSTEMS:
JA-AUXILIARY OIL STORAGE & TRANSFER
LE-OILY WASTE
 - FOR FUTURE UTILIZATION OF HEAVY FUEL OIL RAIND FLANGES ON FUEL OIL DAY TANK WILL BE REMOVED AND ELECTRIC TANK HEATERS WILL BE INSTALLED.

PRO APERTURE CARD

REVISIONS		DATE	BY	CHKD	APPD
1	REVISED FOR INCREASE OF BOILER NO. 4 & 5 FROM 4-40 TO 4-45, (CIVIL & SUPERSEDED BY 4-45)	10/1/68	W. J. H. /	W. J. H. /	W. J. H. /
2	REVISED FOR LIST OF REVISIONS AND INQUIRY FROM NPS	10/1/68	W. J. H. /	W. J. H. /	W. J. H. /
3	ISSUE FOR DESIGN FREEZE & DELETION OF NO. 4 FUEL OIL PUMP (CONSTRUCTION INQUIRY) PER LIST OF REVISION	10/1/68	W. J. H. /	W. J. H. /	W. J. H. /
4	REVISED FOR LIST OF REVISIONS & GTS 12516 AND 12517	10/1/68	W. J. H. /	W. J. H. /	W. J. H. /
5	ISSUED FOR CONSTRUCTION	10/1/68	W. J. H. /	W. J. H. /	W. J. H. /
SCALE: NONE		REVISIONS	DATE	BY	CHKD
BECHTEL		DATE	BY	CHKD	APPD
SAN FRANCISCO		DATE	BY	CHKD	APPD
PUBLIC SERVICE ELECTRIC AND GAS COMPANY		DATE	BY	CHKD	APPD
HOPE CREEK GENERATING STATION		DATE	BY	CHKD	APPD
AUXILIARY BOILER FUEL OIL SYSTEM		DATE	BY	CHKD	APPD
JOB NO.	DRAWING NO.	REV.			
10855	M-20-0	4			

PDR RIDS

84 ϕ 2 ϕ 3 ϕ 85

