


THIS DRAWING AND THE DESIGN IT COVERS ARE THE PROPERTY OF SOUTHERN COMPANY SERVICES, INC. THEY ARE HEREBY LOANED AND IN THE BORROWER'S EXPRESS ACKNOWLEDGMENT THAT THEY WILL NOT BE REPRODUCED, COPIED, LOANED, EXHIBITED, OR USED EXCEPT IN THE LIMITED WAY AND PRIVATE USE PERMITTED BY THE LENDER TO THE BORROWER.

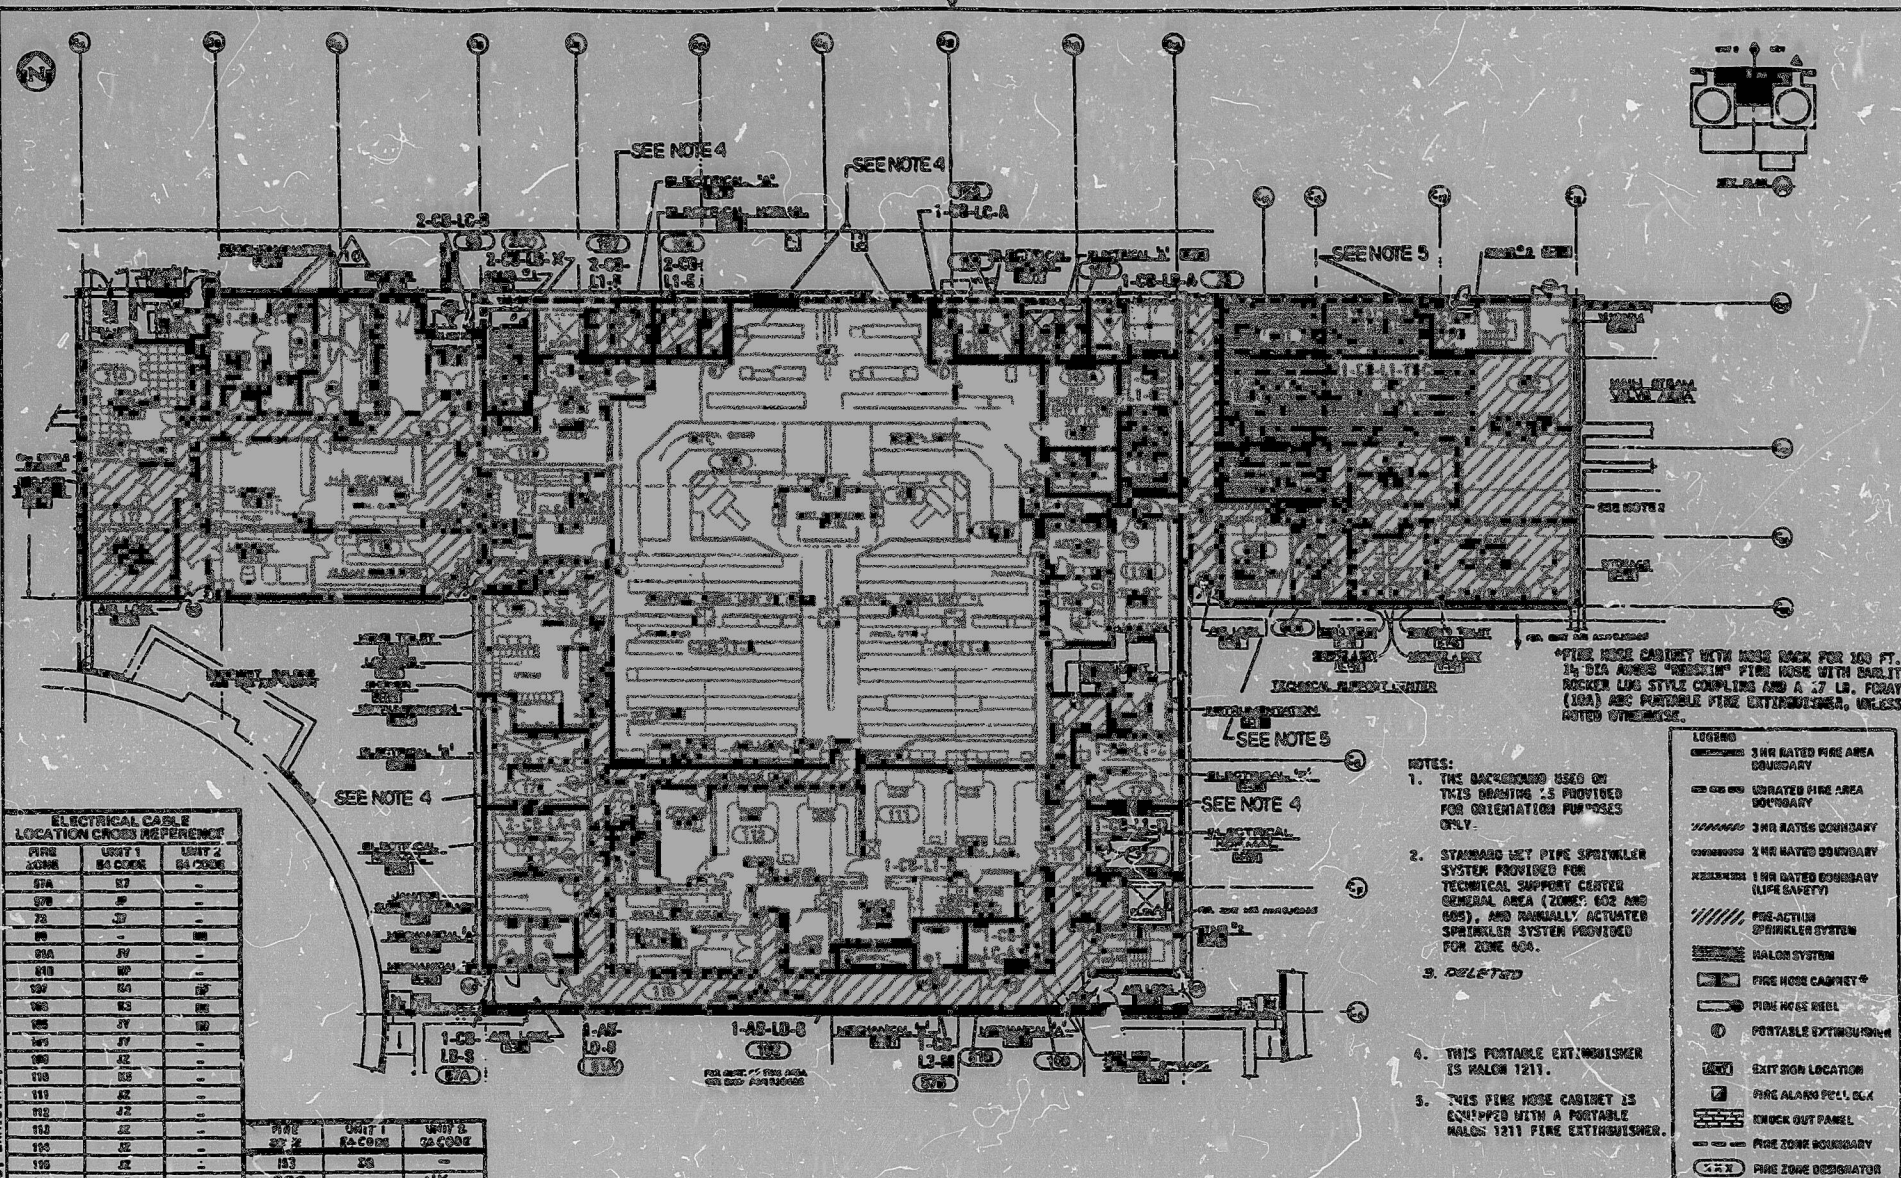

ELECTRICAL CABLE LOCATION CROSS REFERENCE			
PIPE	UNIT 1	UNIT 2	UNIT 3
101	101	101	101
102	102	102	102
103	103	103	103
200	200	200	200

PIPE	UNIT 1	UNIT 2	UNIT 3
101	101	101	101
102	102	102	102
103	103	103	103
200	200	200	200

INCORP. ABN-21541	DATE	DR	CHK	APPV	DTL	ENG. MGR.
ISSUED FOR CONSTRUCTION	DATE	DR	CHK	APPV	DTL	ENG. MGR.
REVISIONS	DATE	DR	CHK	APPV	DTL	ENG. MGR.
REVISIONS	DATE	DR	CHK	APPV	DTL	ENG. MGR.

ANSTEC
APERTURE
CARD

SOUTHERN COMPANY SERVICES, INC.
DISTRIBUTION, ALABAMA

GEORGIA POWER COMPANY
WYN W. YOGTLE NUCLEAR PLANT

FIRE AREAS
CONTROL BUILDING
FLOOR PLAN EL. 220'-0"
LEVEL 1

SCALE: NONE
JOB NO. 10604

DRAWING NO. AX40J8025
REV. 10

SIZE C 17X22

9706110022

PDR RIDS

9706110022

