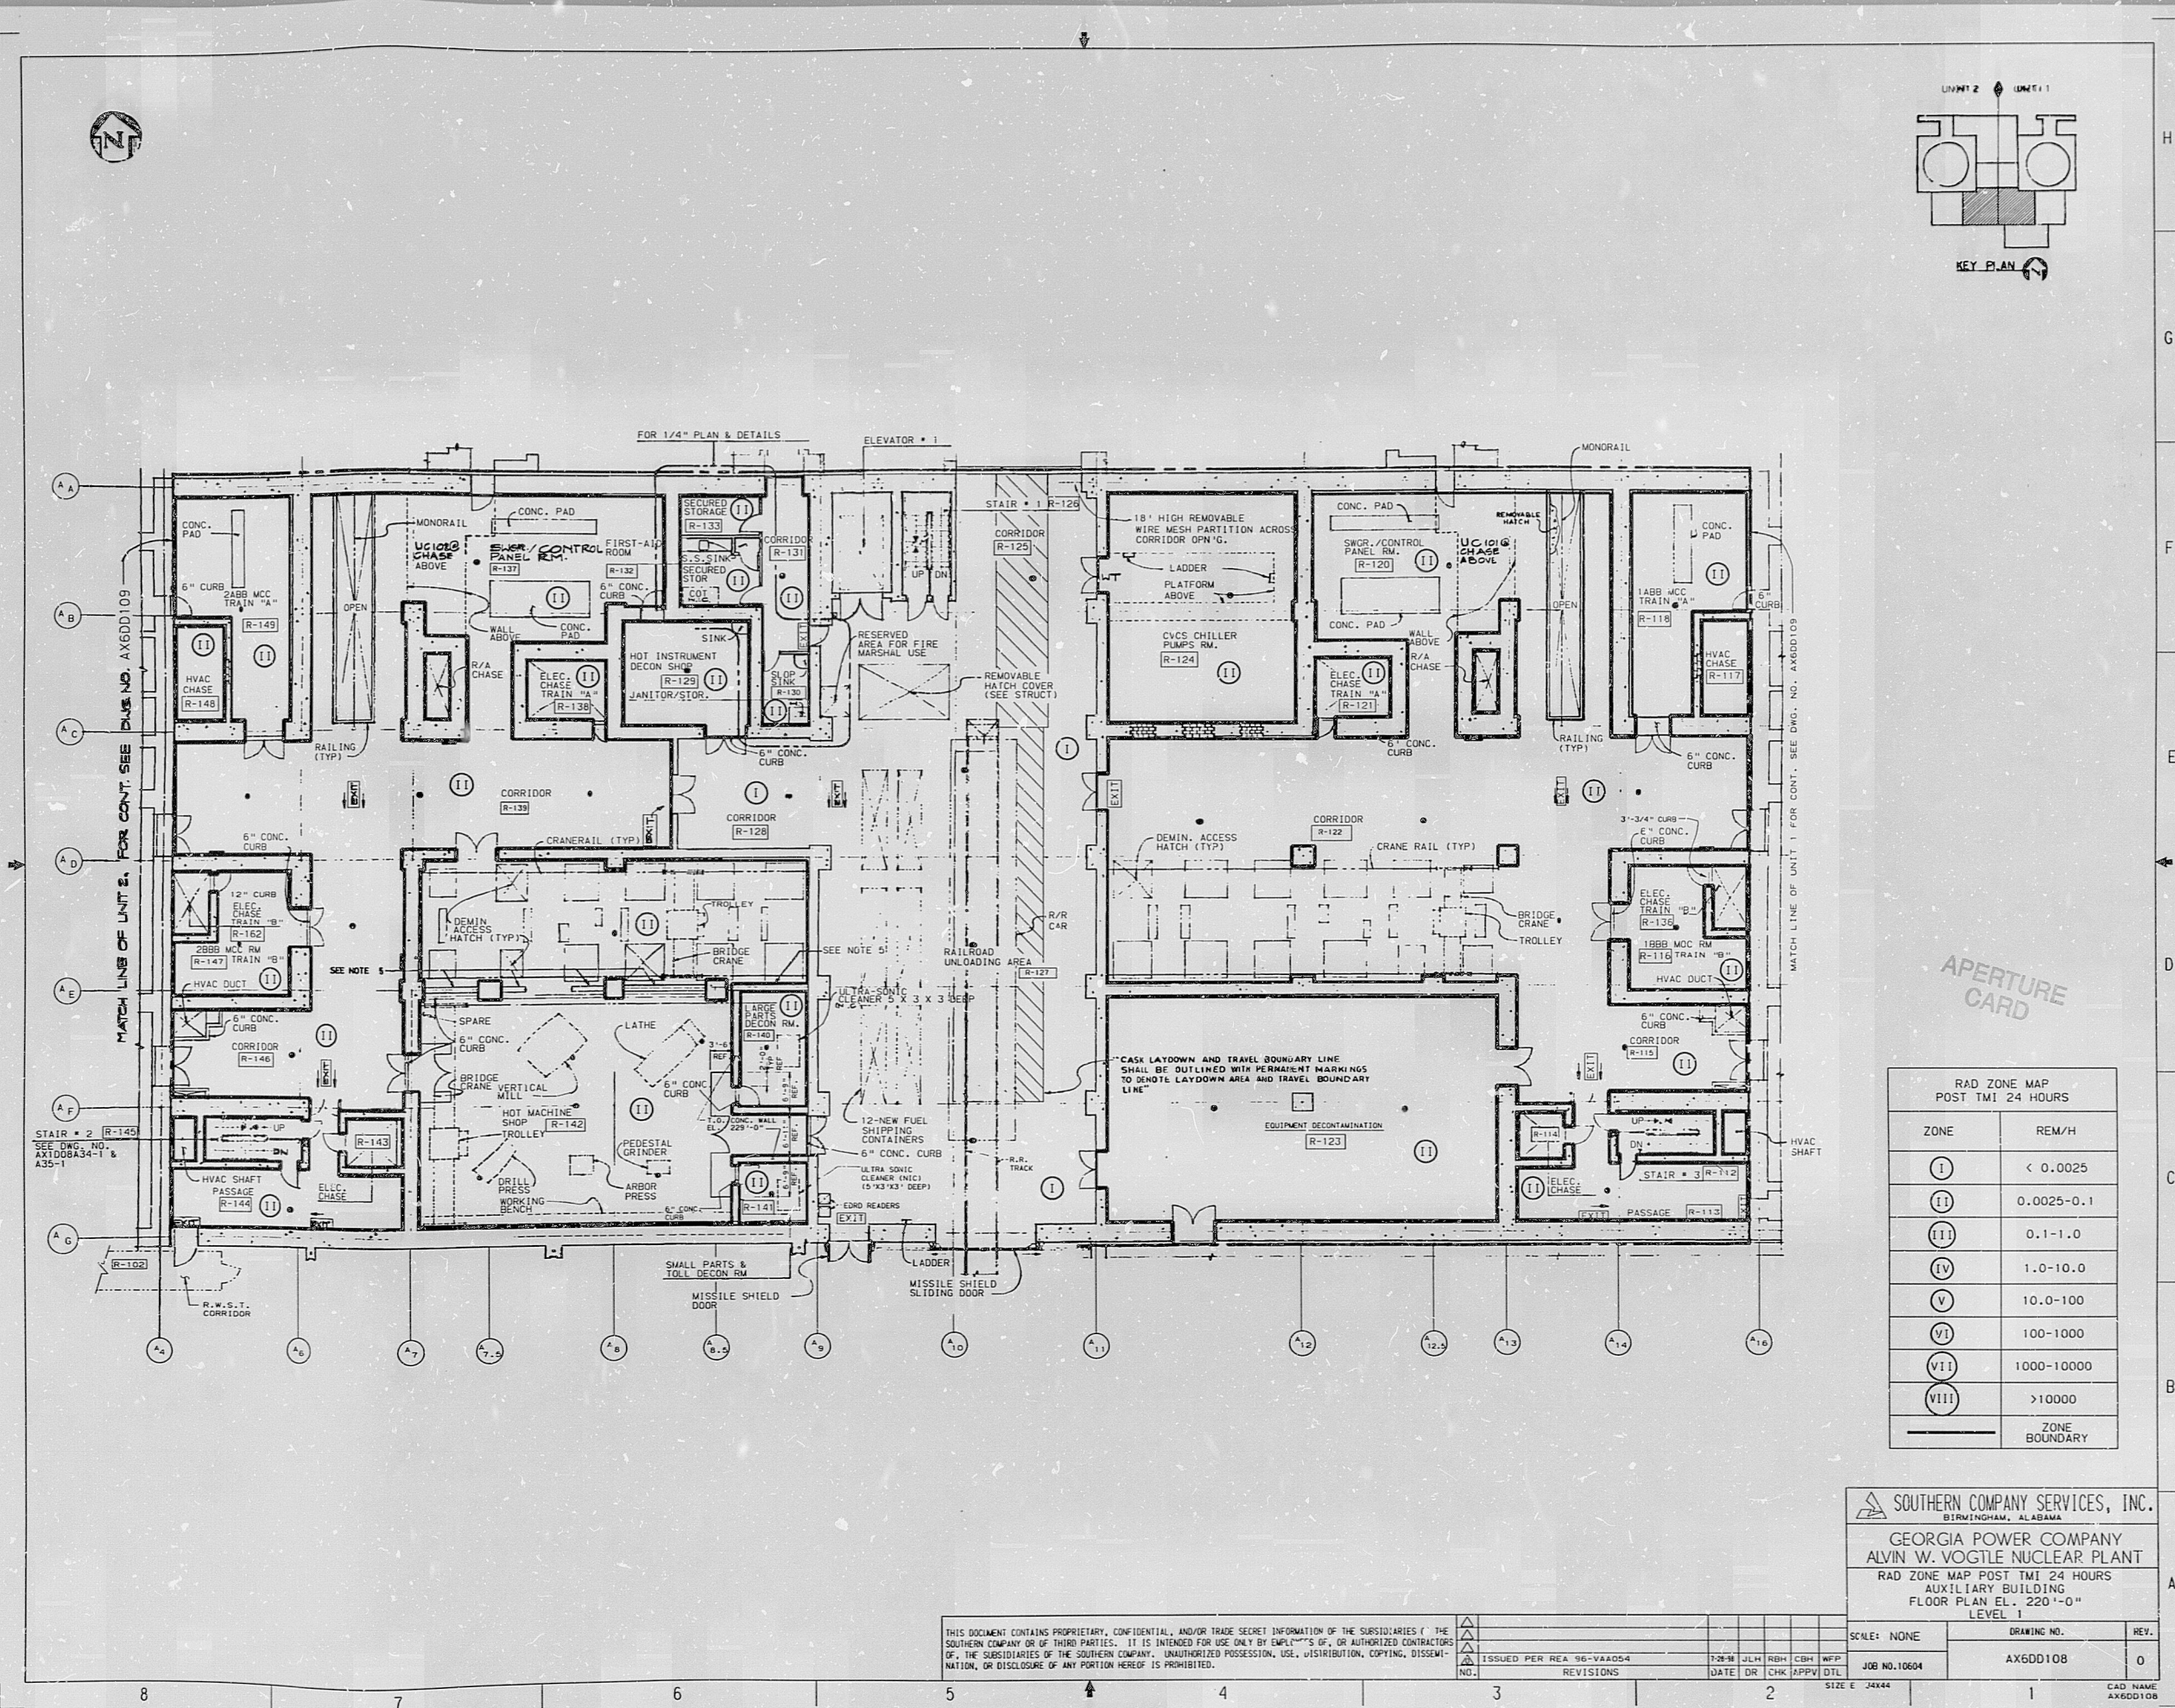


APERTURE
CARD

RAD ZONE MAP POST TMI 24 HOURS	
ZONE	REM/H
I	< 0.0025
II	0.0025-0.1
III	0.1-1.0
IV	1.0-10.0
V	10.0-100
VI	100-1000
VII	1000-10000
VIII	>10000
ZONE BOUNDARY	

SOUTHERN COMPANY SERVICES, INC.
BIRMINGHAM, ALABAMA

GEORGIA POWER COMPANY
ALVIN W. VOGLE NUCLEAR PLANT
RAD ZONE MAP POST TMI 24 HOURS
AUXILIARY BUILDING
FLOOR PLAN EL. 220'-0"
LEVEL 1

SCALE: NONE	DRAWING NO.	REV.
JOB NO. 10604	AX6DD108	0

CAD NAME
AX6DD108

THIS DOCUMENT CONTAINS PROPRIETARY, CONFIDENTIAL, AND/OR TRADE SECRET INFORMATION OF THE SUBSIDIARIES OF THE SOUTHERN COMPANY OR OF THIRD PARTIES. IT IS INTENDED FOR USE ONLY BY EMPLOYEES OF, OR AUTHORIZED CONTRACTORS OF, THE SUBSIDIARIES OF THE SOUTHERN COMPANY. UNAUTHORIZED POSSESSION, USE, DISTRIBUTION, COPYING, DISSEMINATION, OR DISCLOSURE OF ANY PORTION HEREOF IS PROHIBITED.

NO.	REVISIONS	DATE	DR	CHK	APPV	DTL
1	ISSUED PER REA 96-VA004					

9910190274

PDR RIDS

[REDACTED]

9910190274

[REDACTED]

