


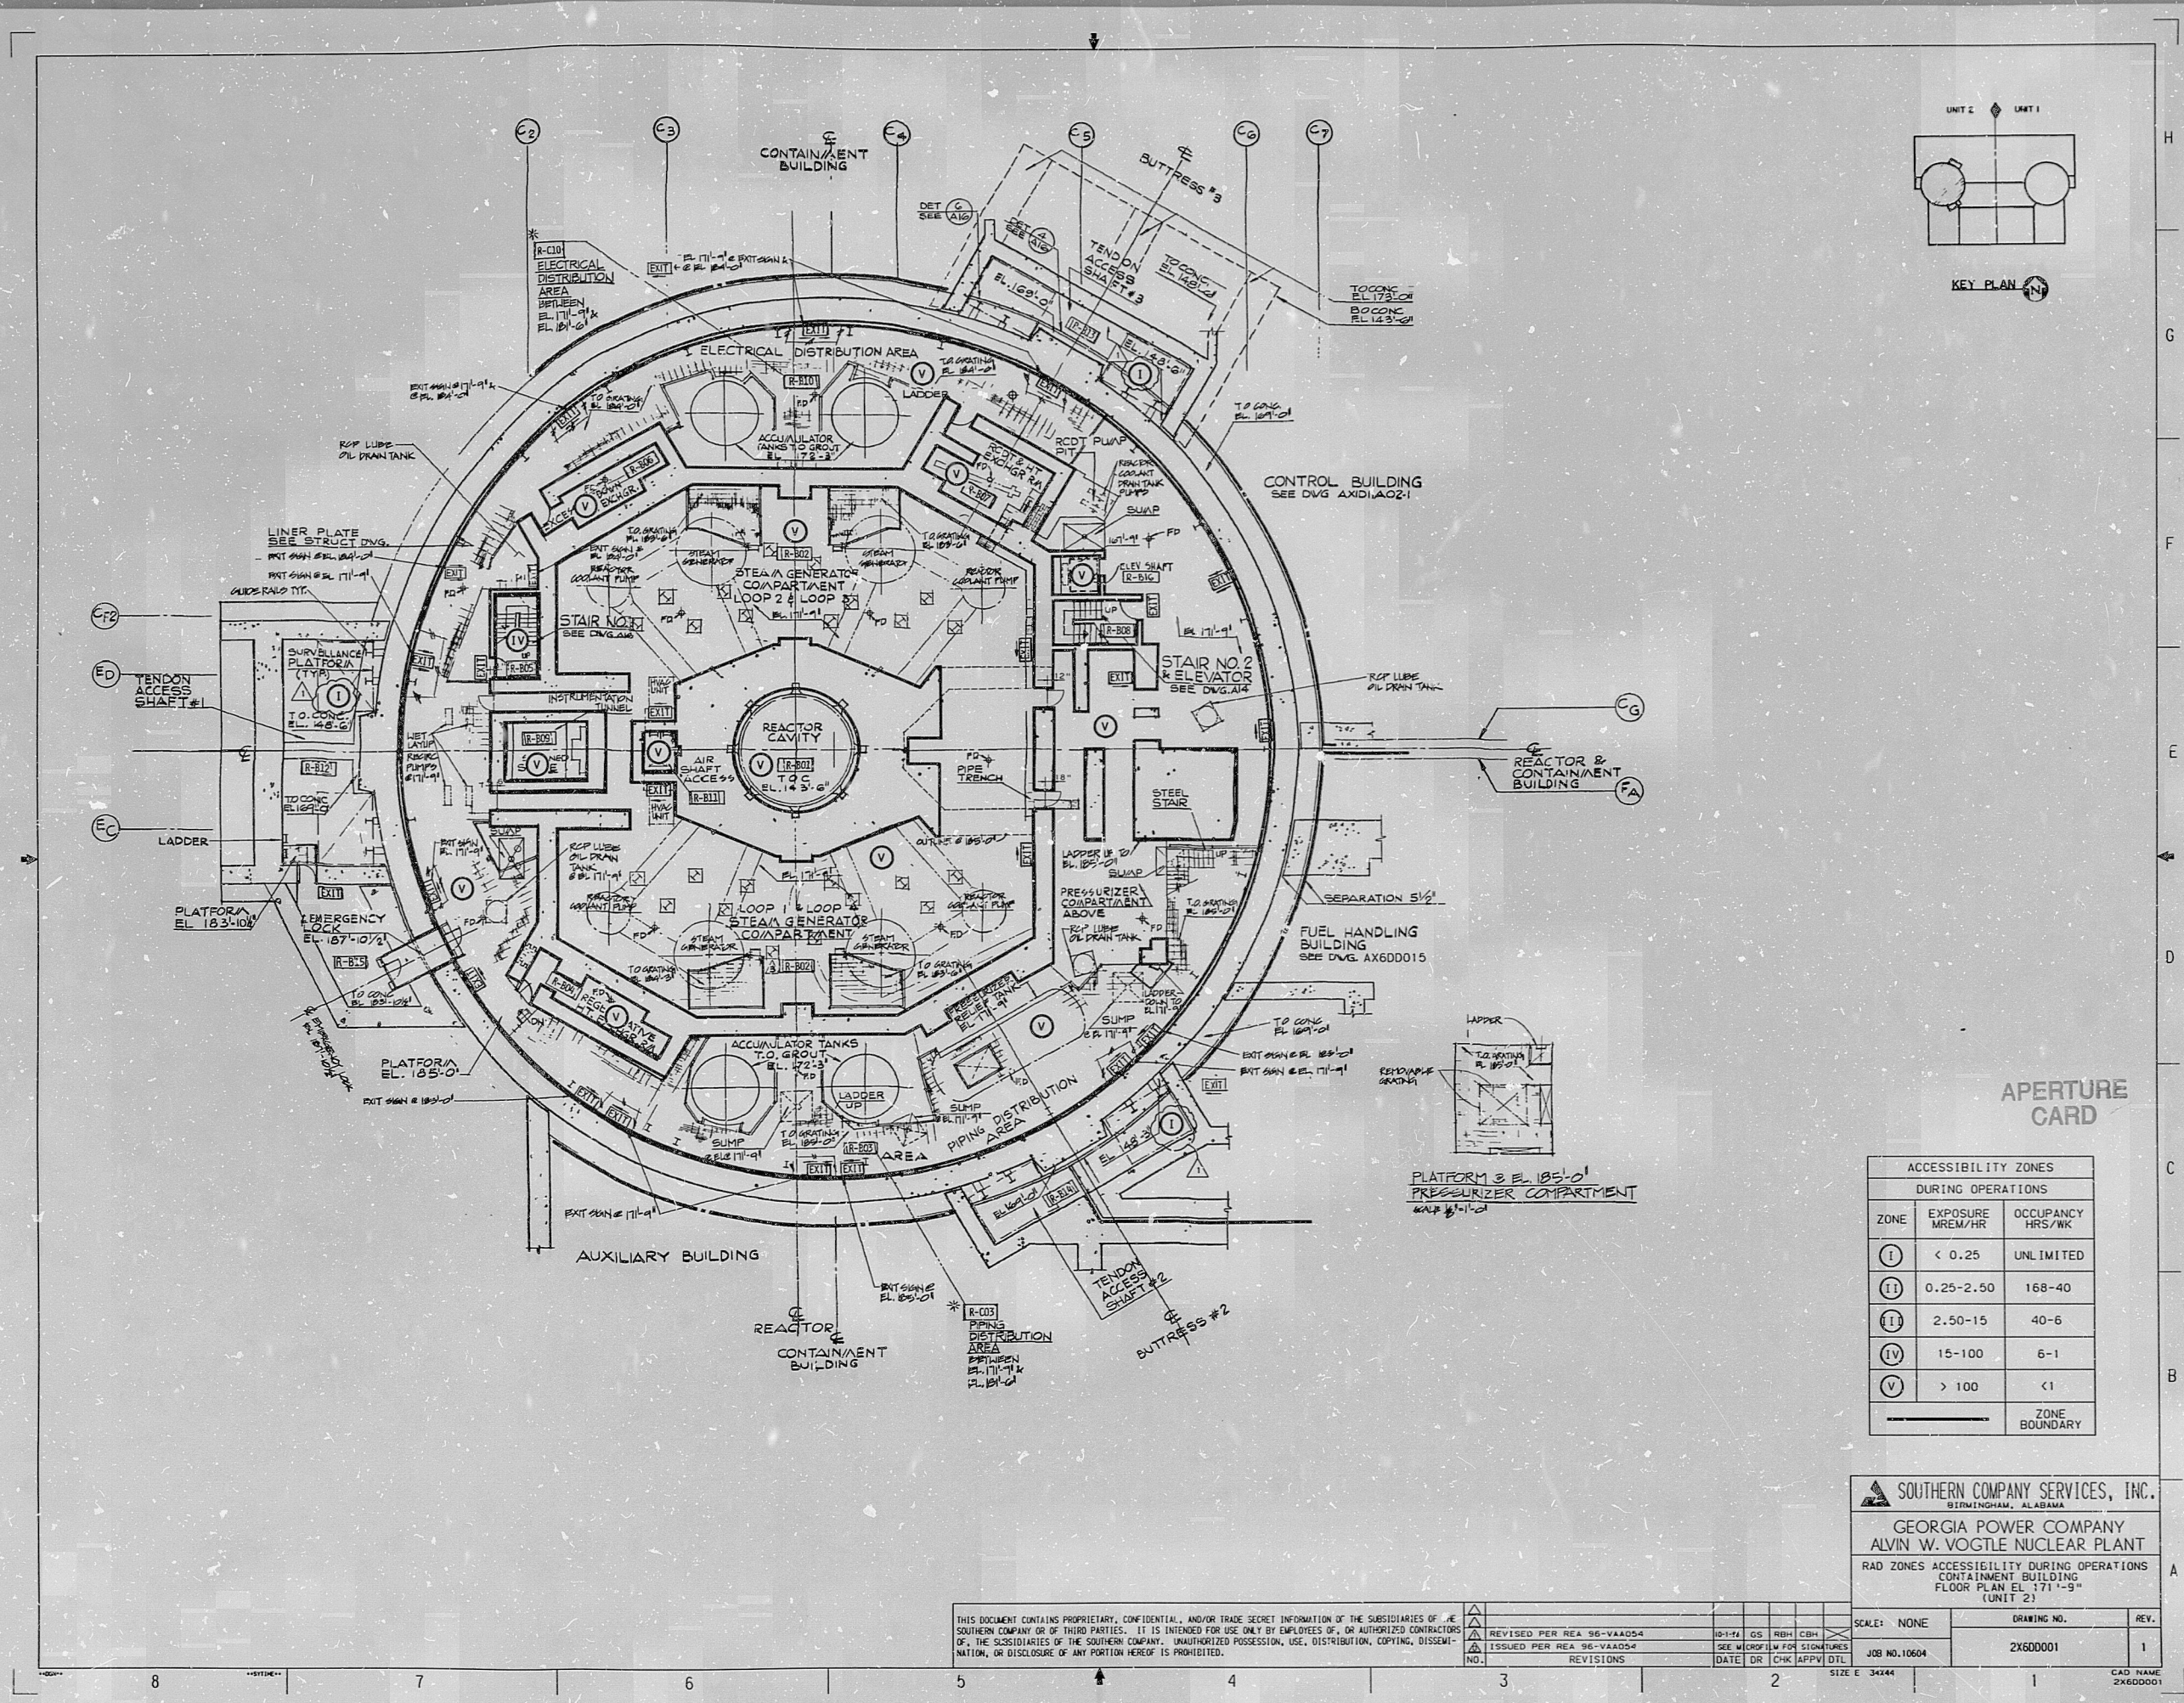

APERTURE CARD

ACCESSIBILITY ZONES DURING OPERATIONS		
ZONE	EXPOSURE MREM/HR	OCCUPANCY HRS/WK
I	< 0.25	UNLIMITED
II	0.25-2.50	168-40
III	2.50-15	40-6
IV	15-100	6-1
V	> 100	<1
ZONE BOUNDARY		

SOUTHERN COMPANY SERVICES, INC.
BIRMINGHAM, ALABAMA
GEORGIA POWER COMPANY
ALVIN W. VOGTLE NUCLEAR PLANT
RAD ZONES ACCESSIBILITY DURING OPERATIONS
CONTAINMENT BUILDING
FLOOR PLAN EL 171'-9" (UNIT 2)

THIS DOCUMENT CONTAINS PROPRIETARY, CONFIDENTIAL, AND/OR TRADE SECRET INFORMATION OF THE SUBSIDIARIES OF THE SOUTHERN COMPANY OR OF THIRD PARTIES. IT IS INTENDED FOR USE ONLY BY EMPLOYEES OF, OR AUTHORIZED CONTRACTORS OF, THE SUBSIDIARIES OF THE SOUTHERN COMPANY. UNAUTHORIZED POSSESSION, USE, DISTRIBUTION, COPYING, DISSEMINATION, OR DISCLOSURE OF ANY PORTION HEREOF IS PROHIBITED.		REVISIONS	DATE	DR	CHK	APPV	DTL
1	REVISED PER REA 96-VA0054	10-1-94	GS	RBH	CBH		
2	ISSUED PER REA 96-VA0054						
3							
4							
5							
6							
7							
8							
9							
10							

SCALE: NONE	DRAWING NO. 2X600001	REV. 1
JOB NO. 10604		
SIZE: 34x44		
CAD NAME: 2X600001		

PDR RIDS

9910200006

9910200006

SENSITIVE DATA

