
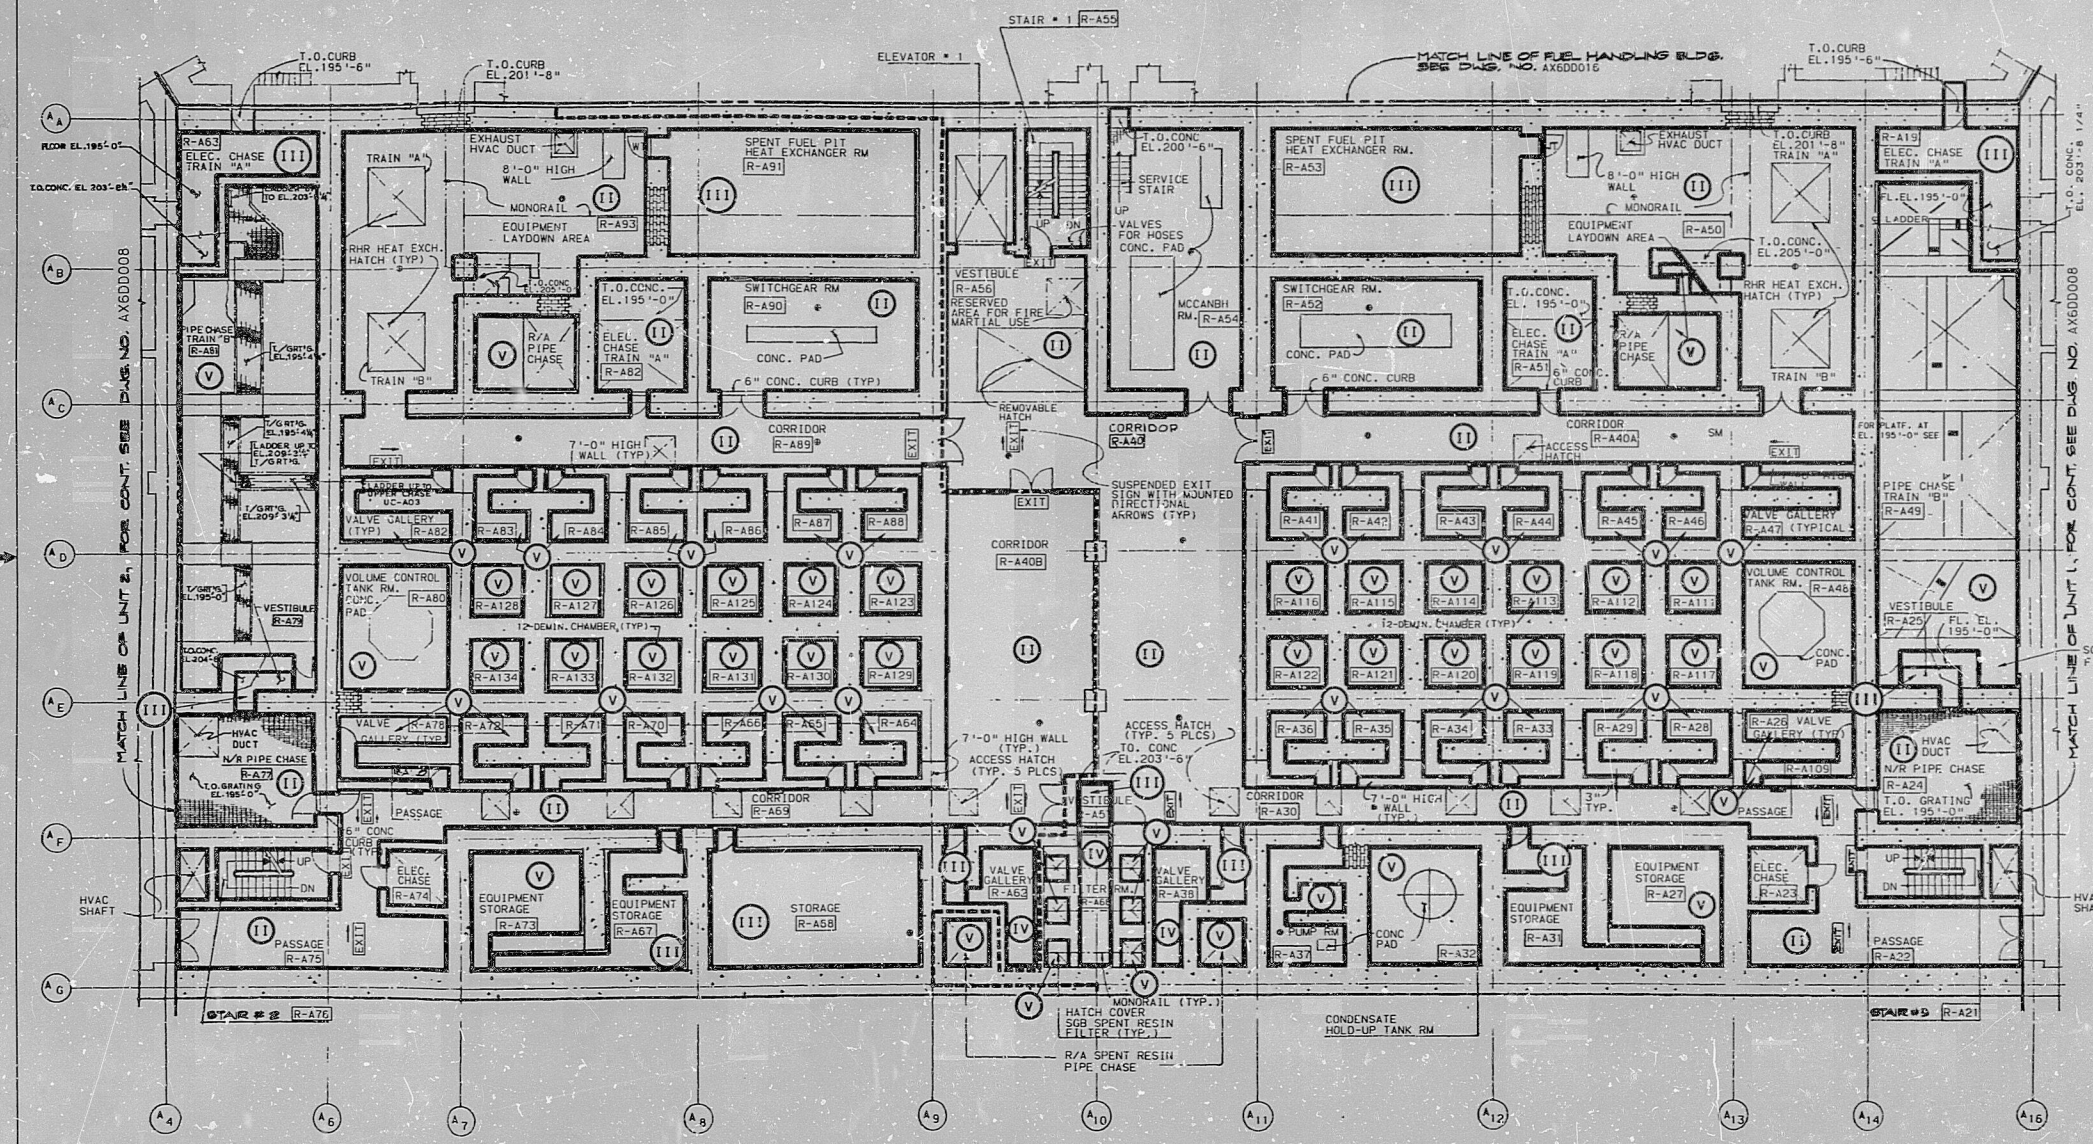


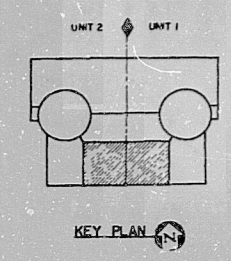

APERTURE CARD

ACCESSIBILITY ZONES		
DURING OPERATIONS		
ZONE	EXPOSURE MREM/HR	OCCUPANCY HRS/WK
I	< 0.25	UNLIMITED
II	0.25-2.50	168-40
III	2.50-15	40-6
IV	15-100	6-1
V	> 100	<1
ZONE BOUNDARY		

SOUTHERN COMPANY SERVICES, INC.
BIRMINGHAM, ALABAMA
GEORGIA POWER COMPANY
ALVIN W. VOGTLE NUCLEAR PLANT
RAD ZONES ACCESSIBILITY
DURING OPERATIONS
AUXILIARY BUILDING FLOOR PLAN
EL. 195'-0" LEVEL A

THIS DOCUMENT CONTAINS PROPRIETARY, CONFIDENTIAL, AND/OR TRADE SECRET INFORMATION OF THE SUBSIDIARIES OF THE SOUTHERN COMPANY OR OF THIRD PARTIES. IT IS INTENDED FOR USE ONLY BY EMPLOYEES OF, OR AUTHORIZED CONTRACTORS OF, THE SUBSIDIARIES OF THE SOUTHERN COMPANY. UNAUTHORIZED POSSESSION, USE, DISTRIBUTION, COPYING, DISSEMINATION, OR DISCLOSURE OF ANY PORTION HEREOF IS PROHIBITED.

REVISIONS		DATE	DR	CHK	APPV	DTL
1	ISSUED PER REA 96-VA0054					
2						
3						
4						
5						
6						
7						
8						
9						
10						

SCALE: 1/8"=1'-0"
JOB NO. 10604
AX600007
DRAWING NO.
REV.
0

PDR RIBS 9910210295

9910210295

